


♦ KONKVRINCE VDKAIST TIL EN RESTAURATIONS-BYGNING
I NYGAARDSPARKEN BERGEN ♦

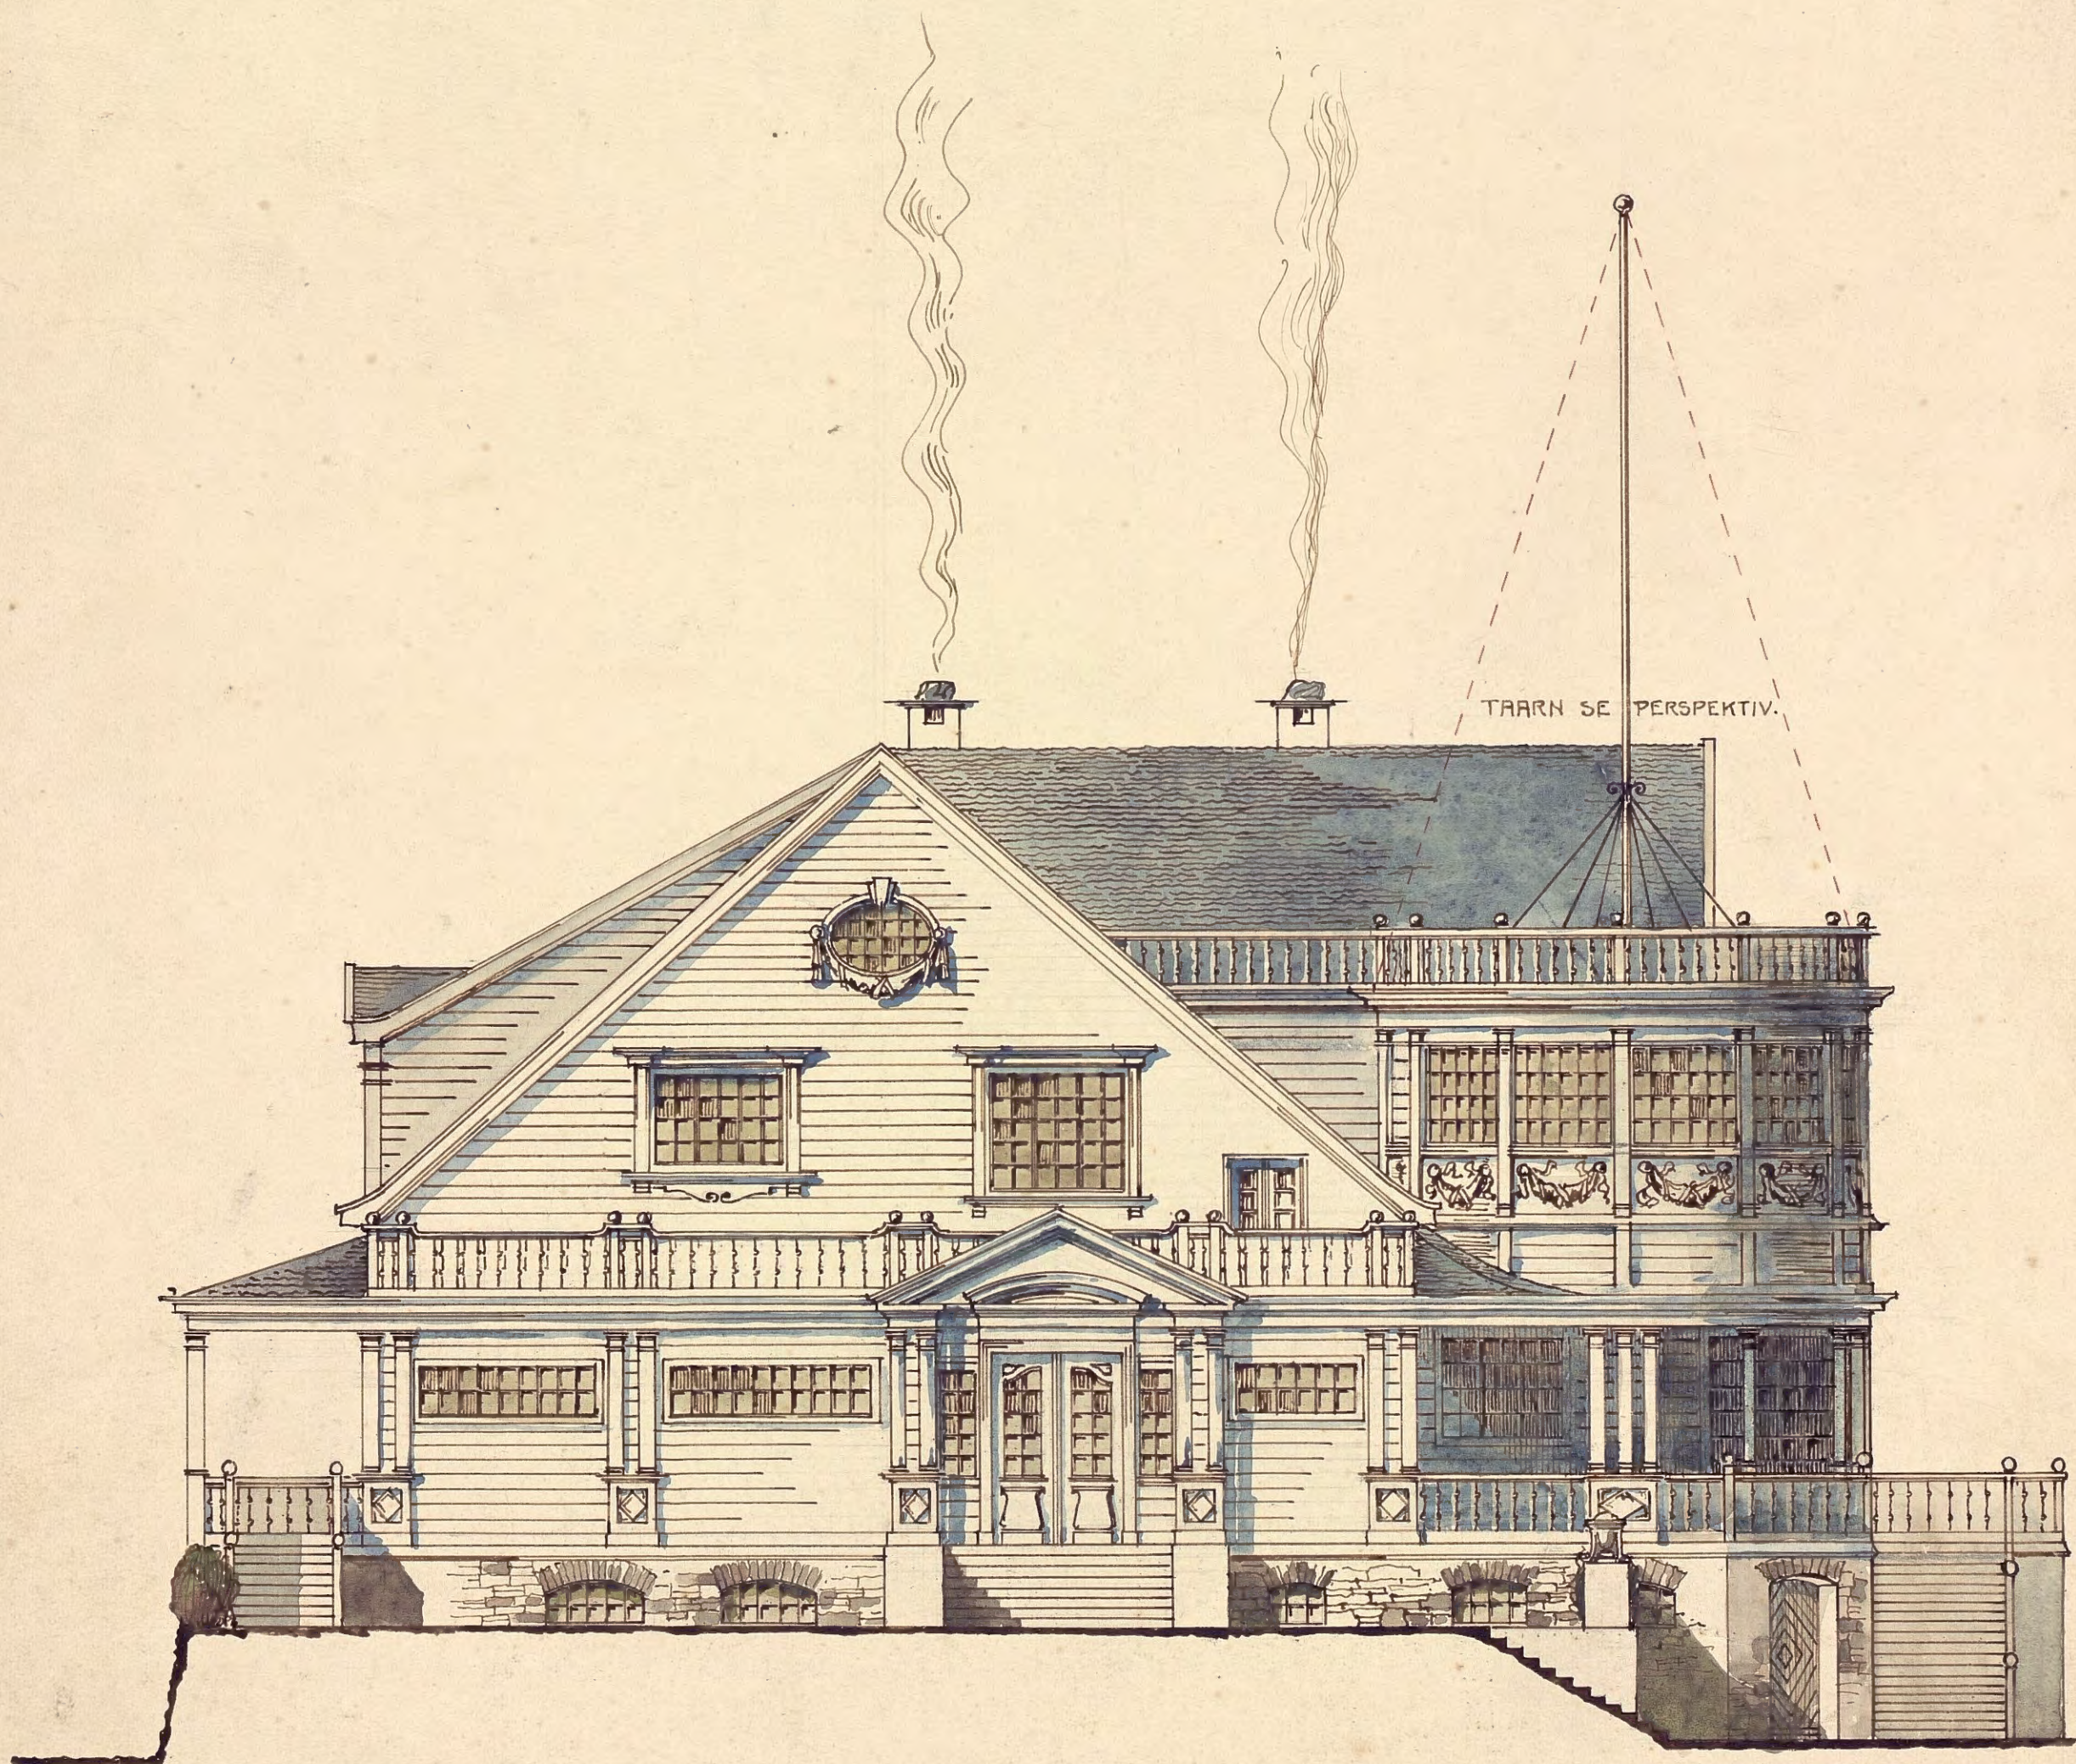


♦ FACADE MOD NORD ♦

0 1 2 3 4 5 6 7 8 9 10 15 20 Meter.

CRISTIANIA JUNI 1900.

H. Sinding-Sørensen.
M.Y.A.F.

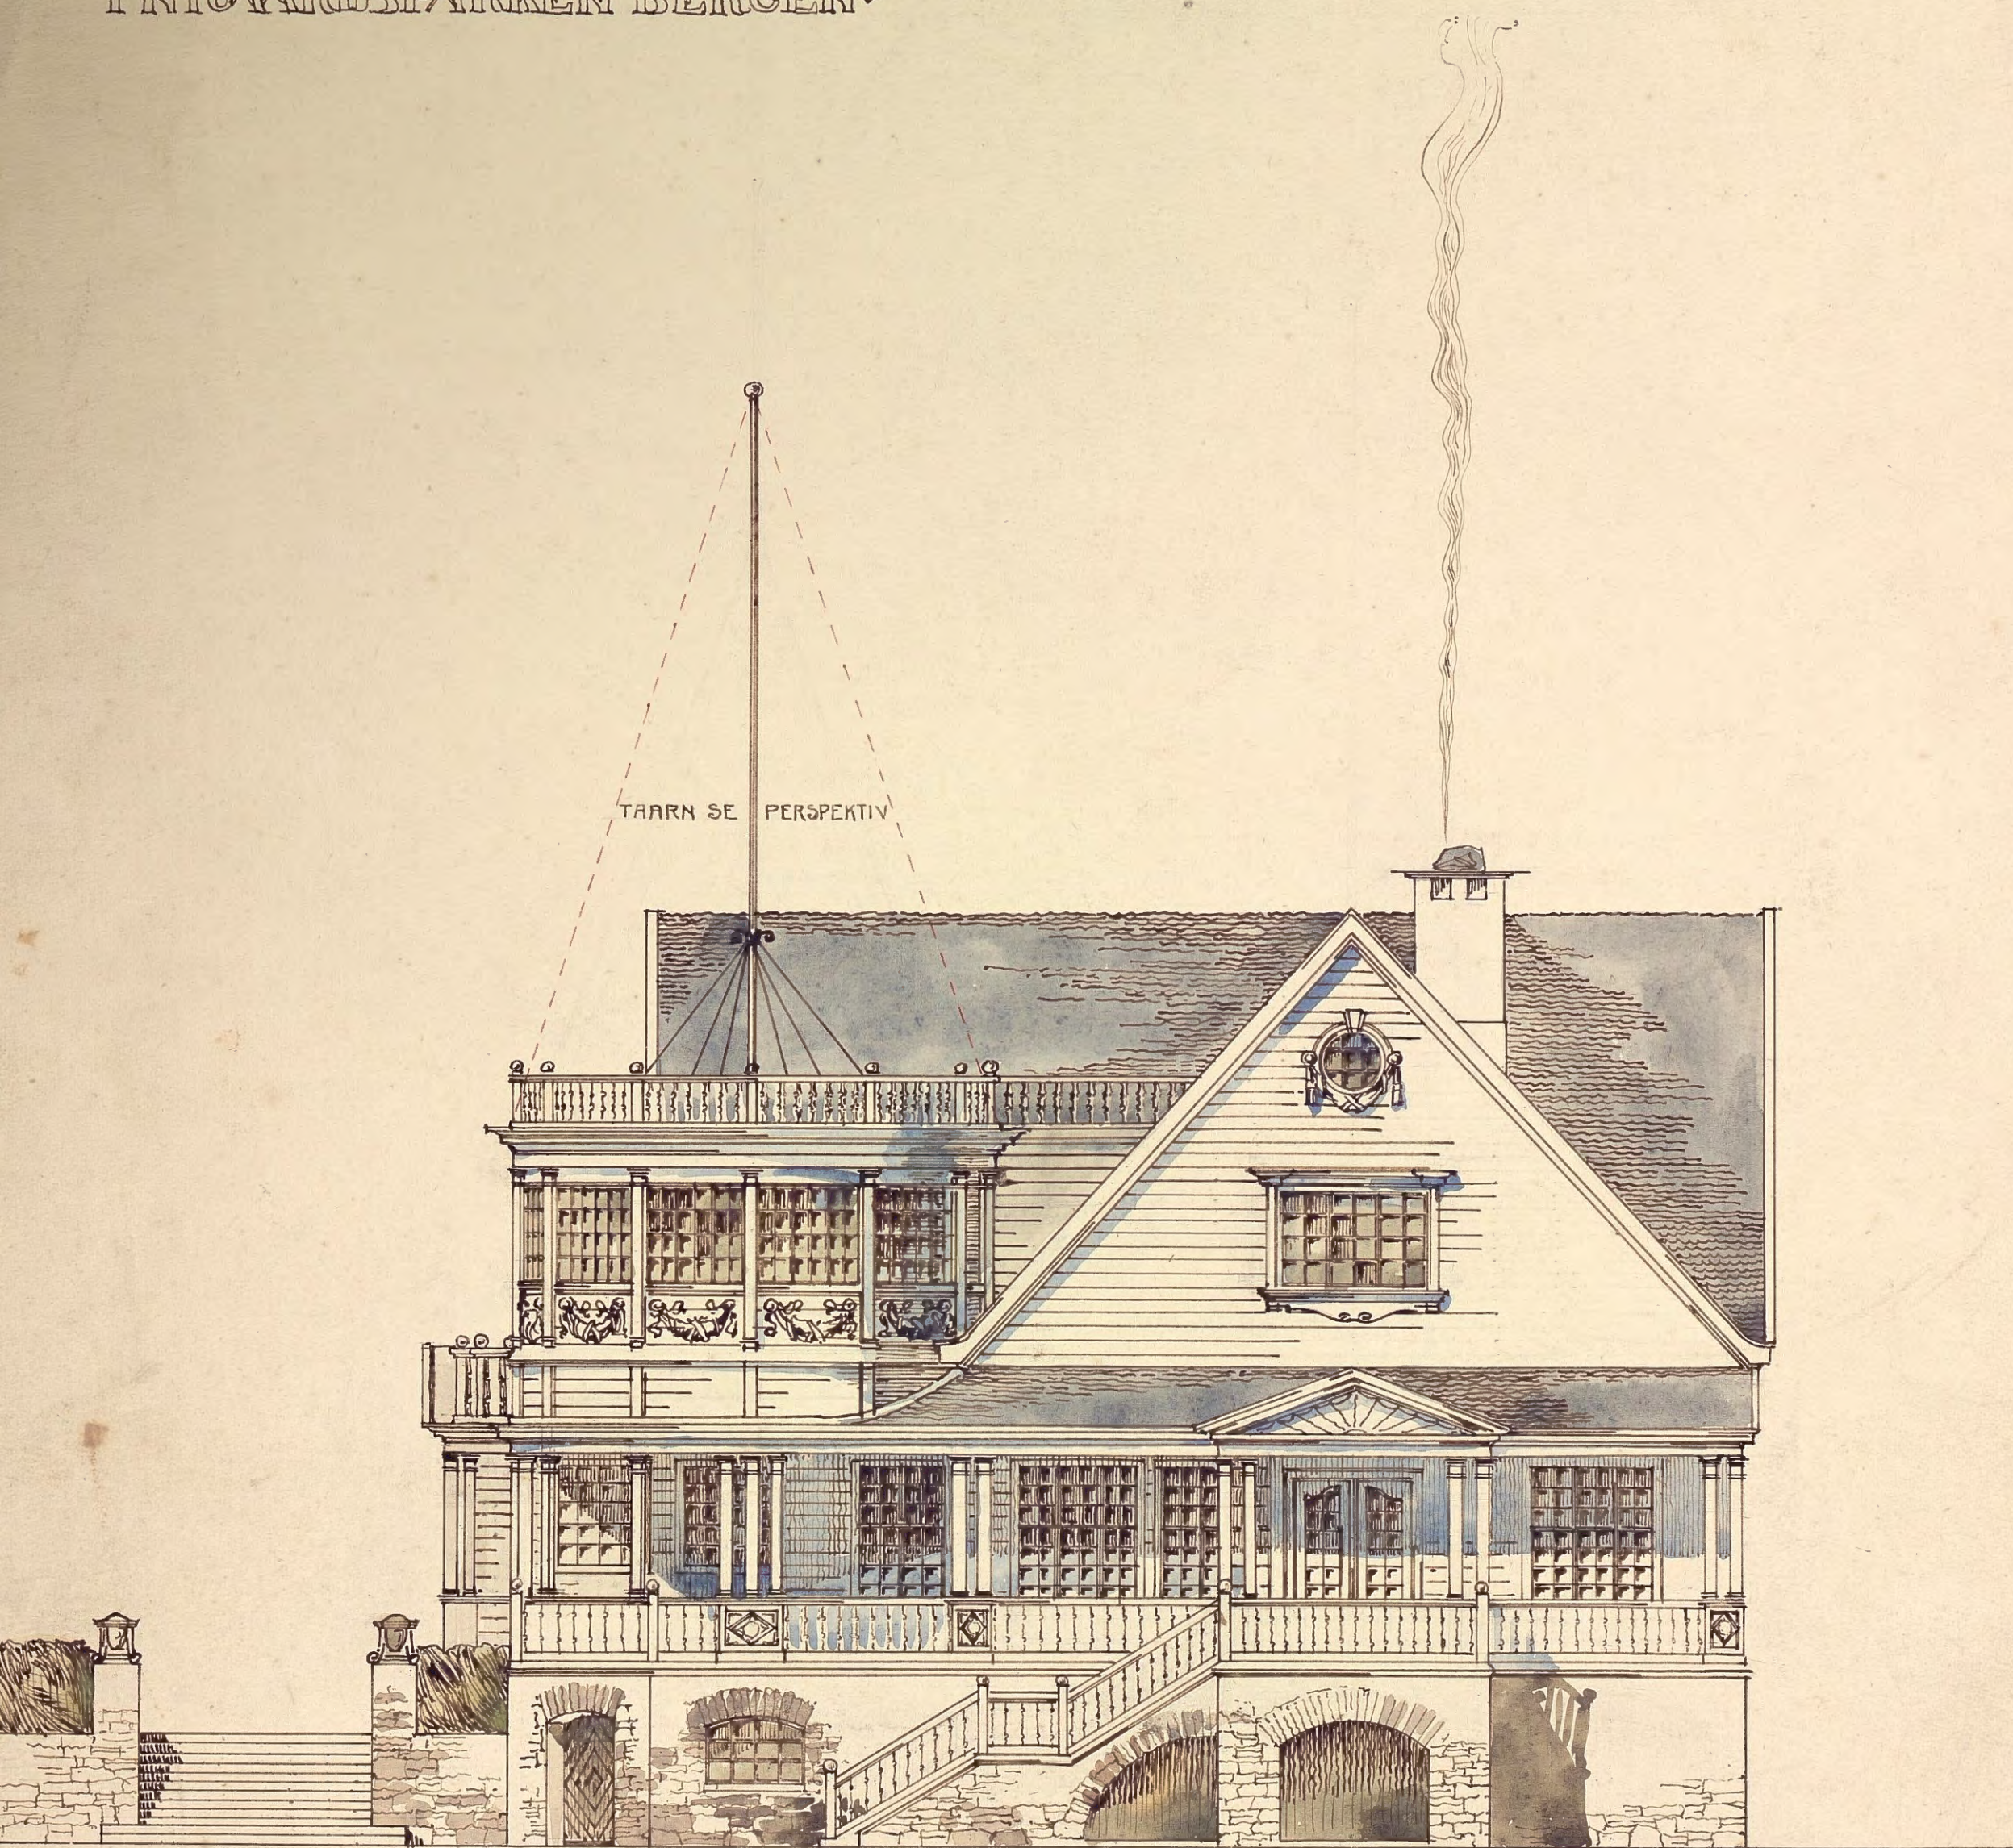


◊ FASADE MOD VEST ◊

10 0 1 2 3 4 5 6 7 8 9 10 15 20 METR.

CHRISTIANIA JUNI 1900.

W. Sinding-Larsen.
M.Y.A.F.

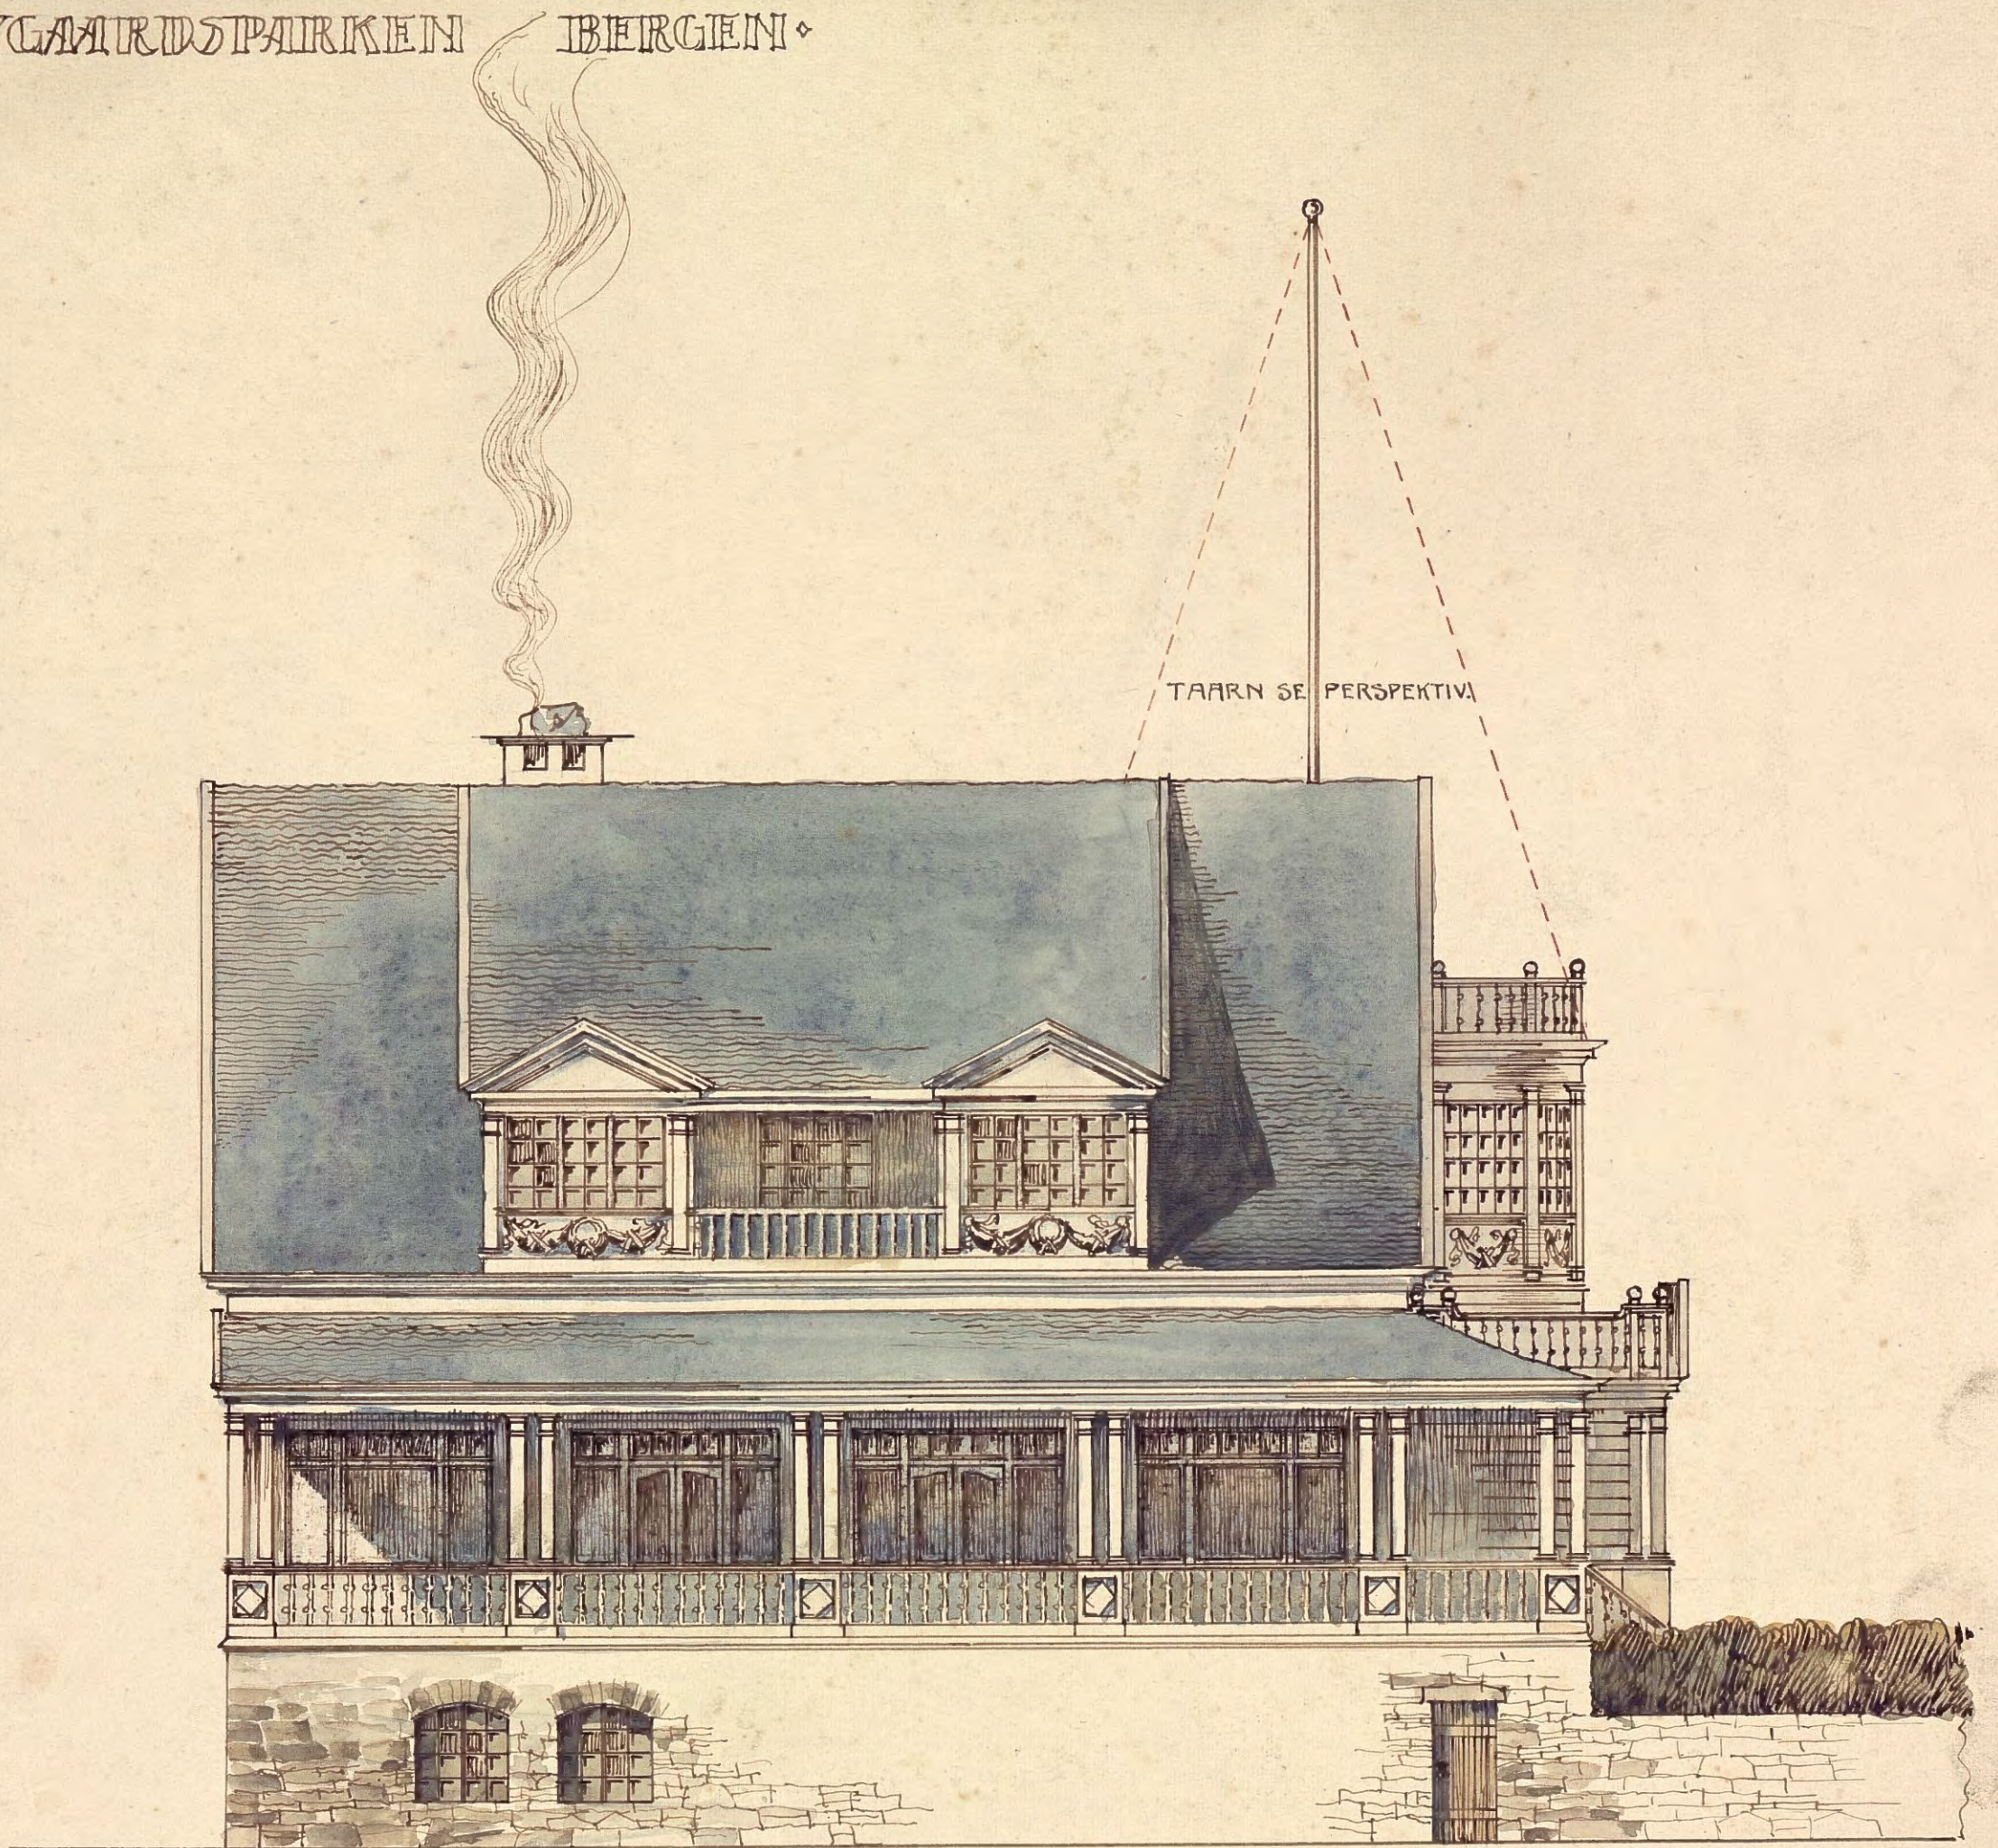

FRONT MOD ØST


0 1 2 3 4 5 6 7 8 9 10 15 20 Meter

CHRISTIANIA JUNI 1900.


W. Sinding-Larsen.
M.Y.A.F.

◊ KONKVRANCE VDKAST TIL EN RESTAURATIONS-BYGNING
I NYGÅRDSPARKEN BERGEN ◊

X

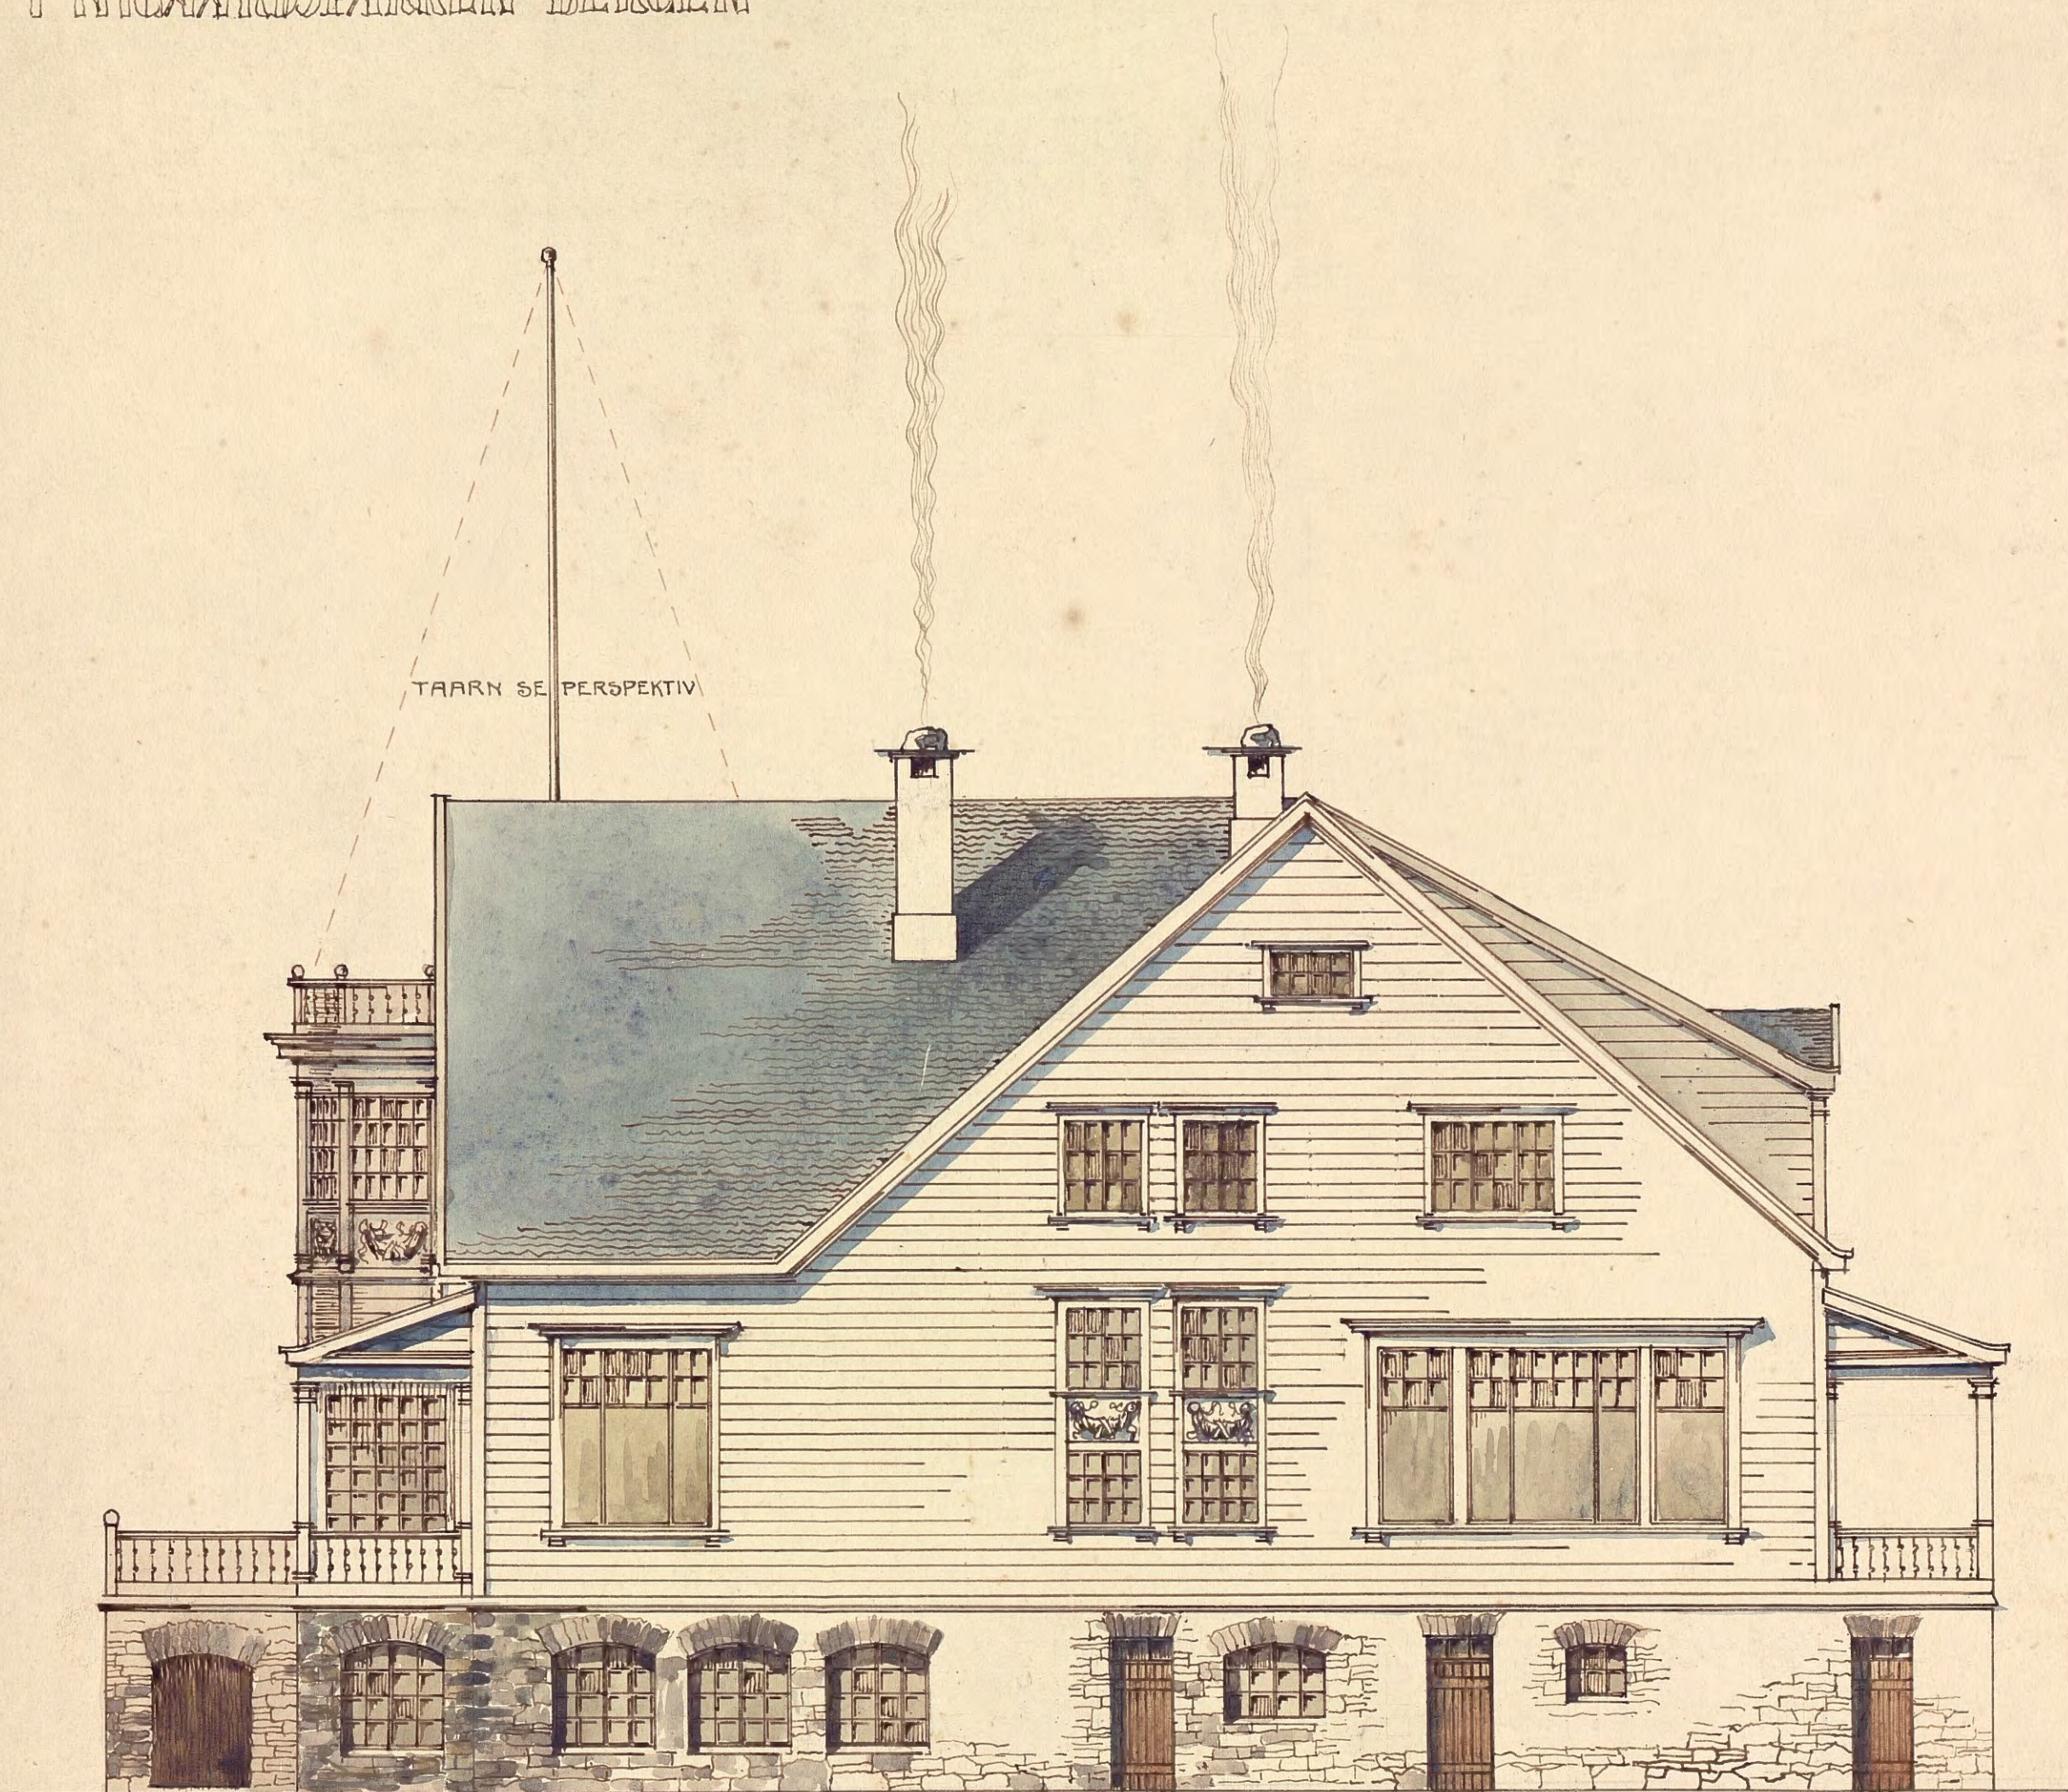


◊ FACADE MOD SYD ◊

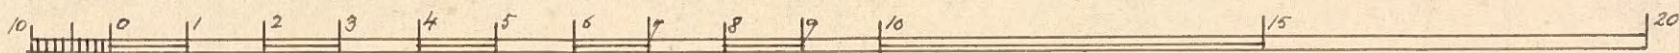


CRISTIANIA JUNI 1900.

H. Sinding-Larsen.
M.Y.A.F.

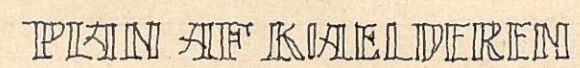


W. Tindling-Sarsen.
M.Y.A.F.

III

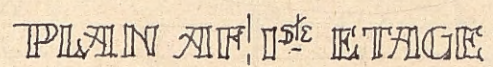


CHRISTIANIA JUNI 1900.

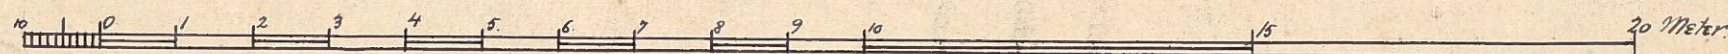

◊ KONKVURANCE VDKAST TIL EN RESTAURATIONS-BYGNING
I NYGÅRDPARKEN BERGEN ◊

IV

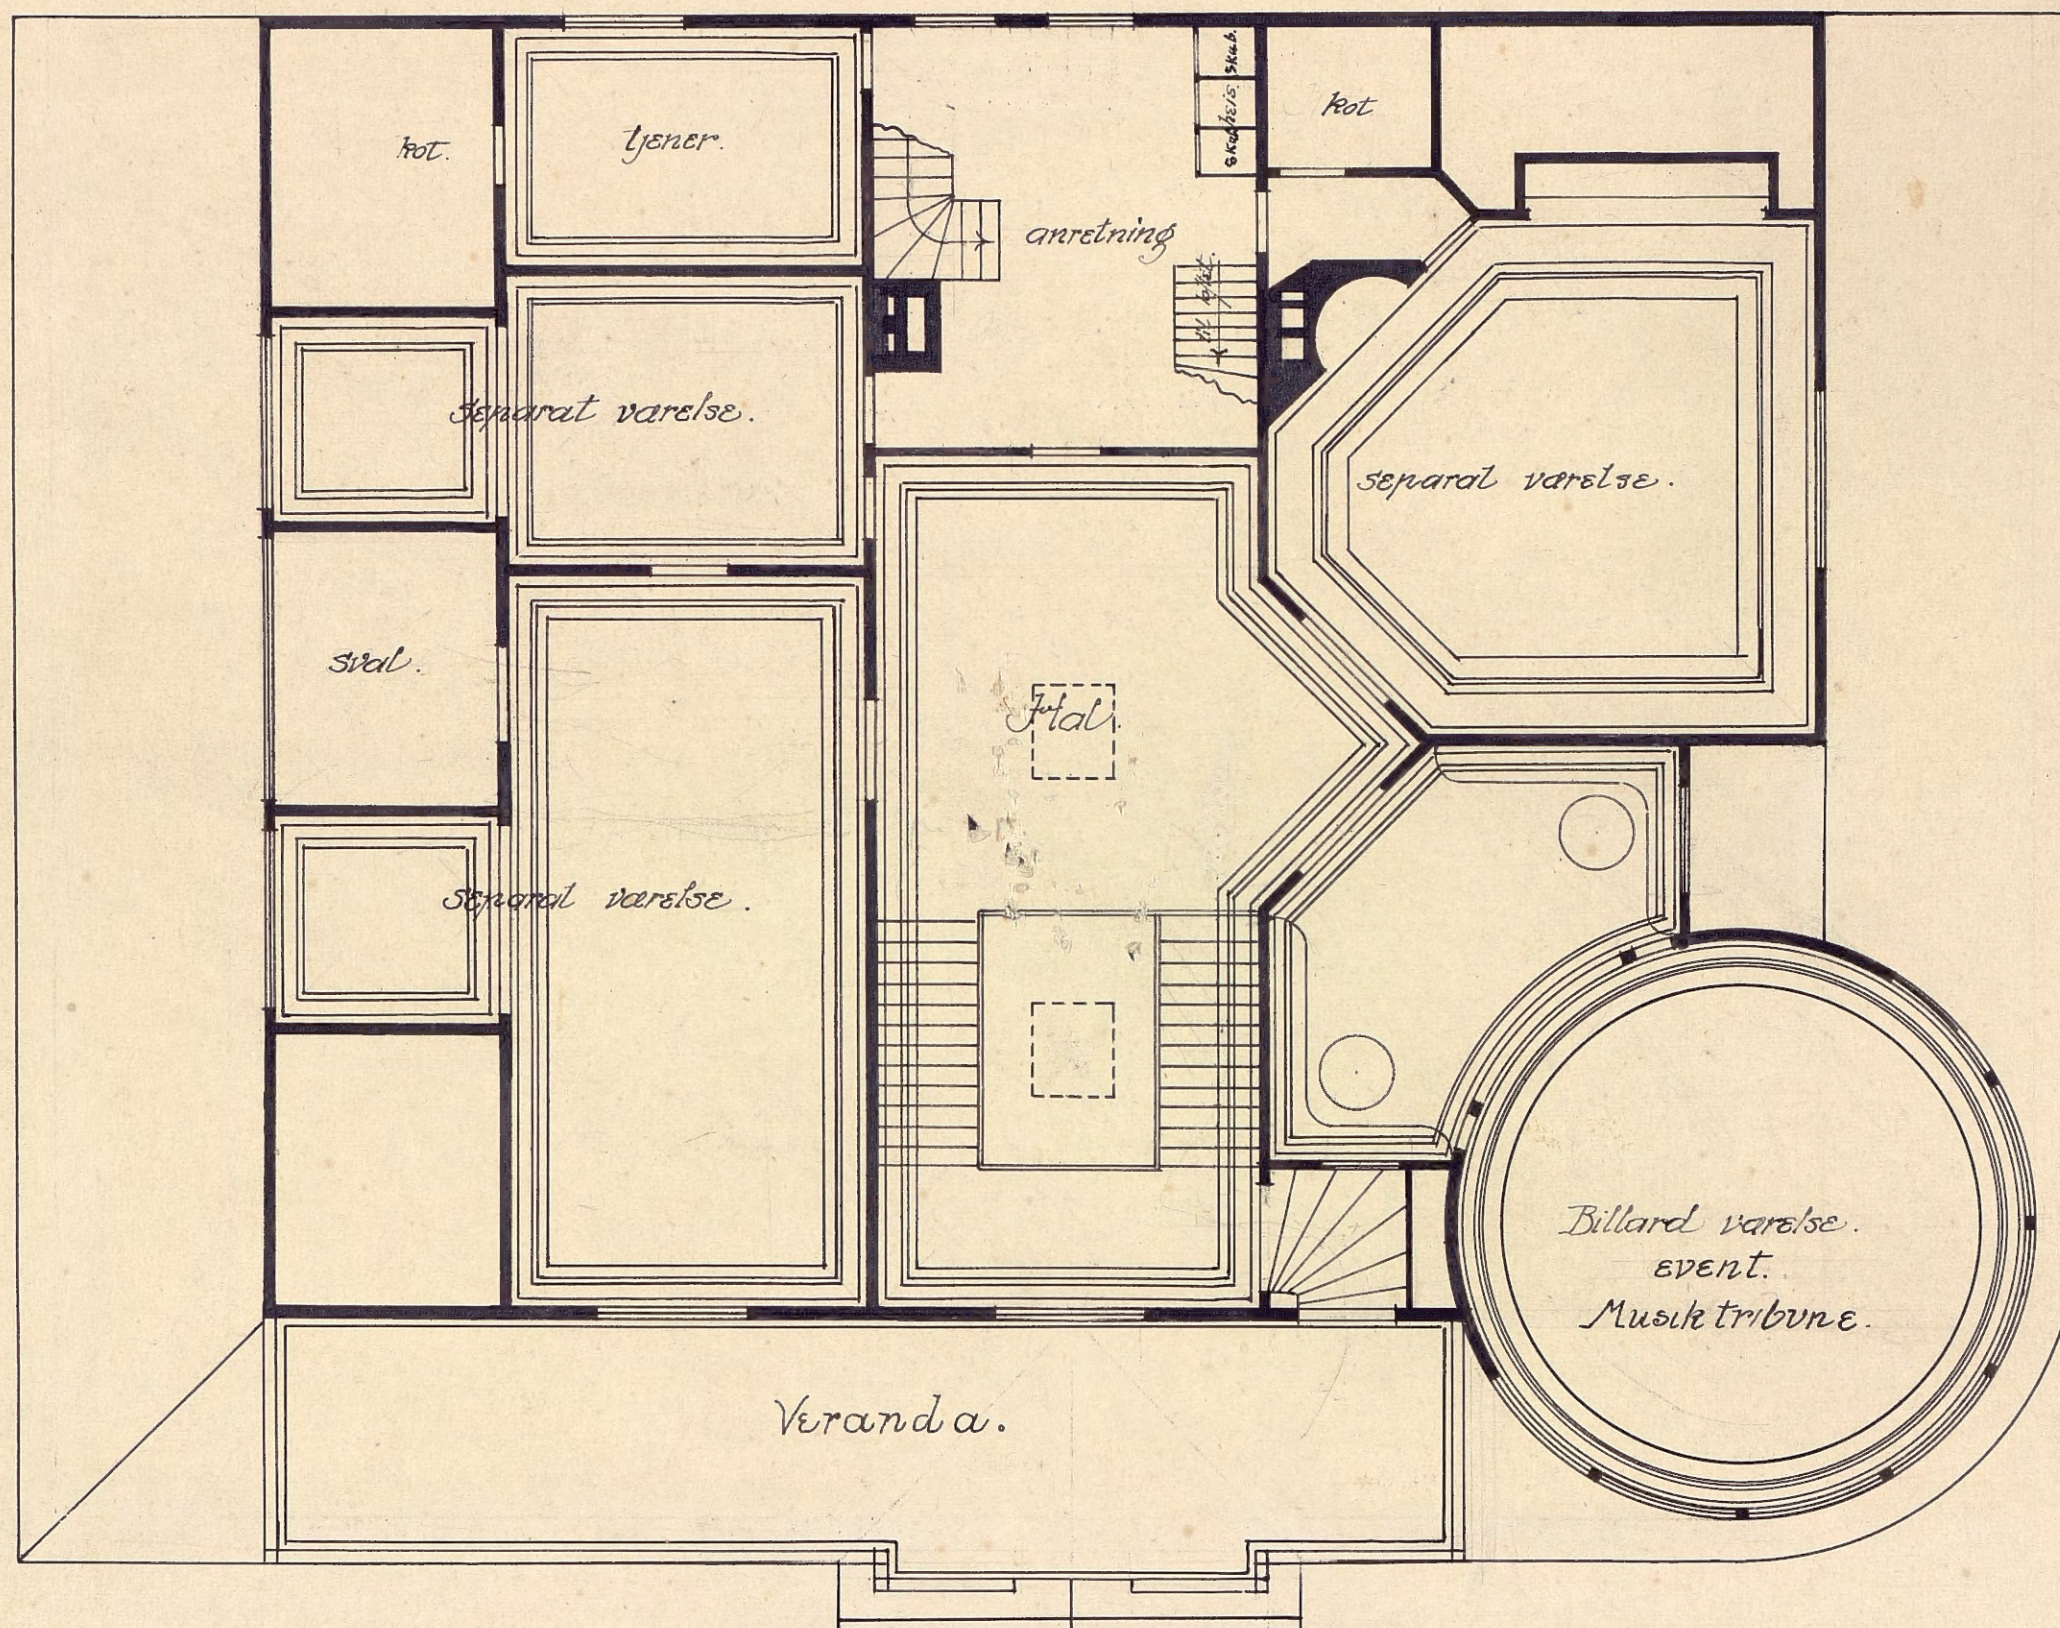

PLAN AF 2den ETAGE




CHRISTIANIA JUNI 1900.

V. Jinding. Larsen.
M.Y.A.F.

◊ KONKVIRANCE VDKAST TIL EN RESTAURATIONS-BYGNING
 INYGAARDSPARKEN BERGEN. ◊

V

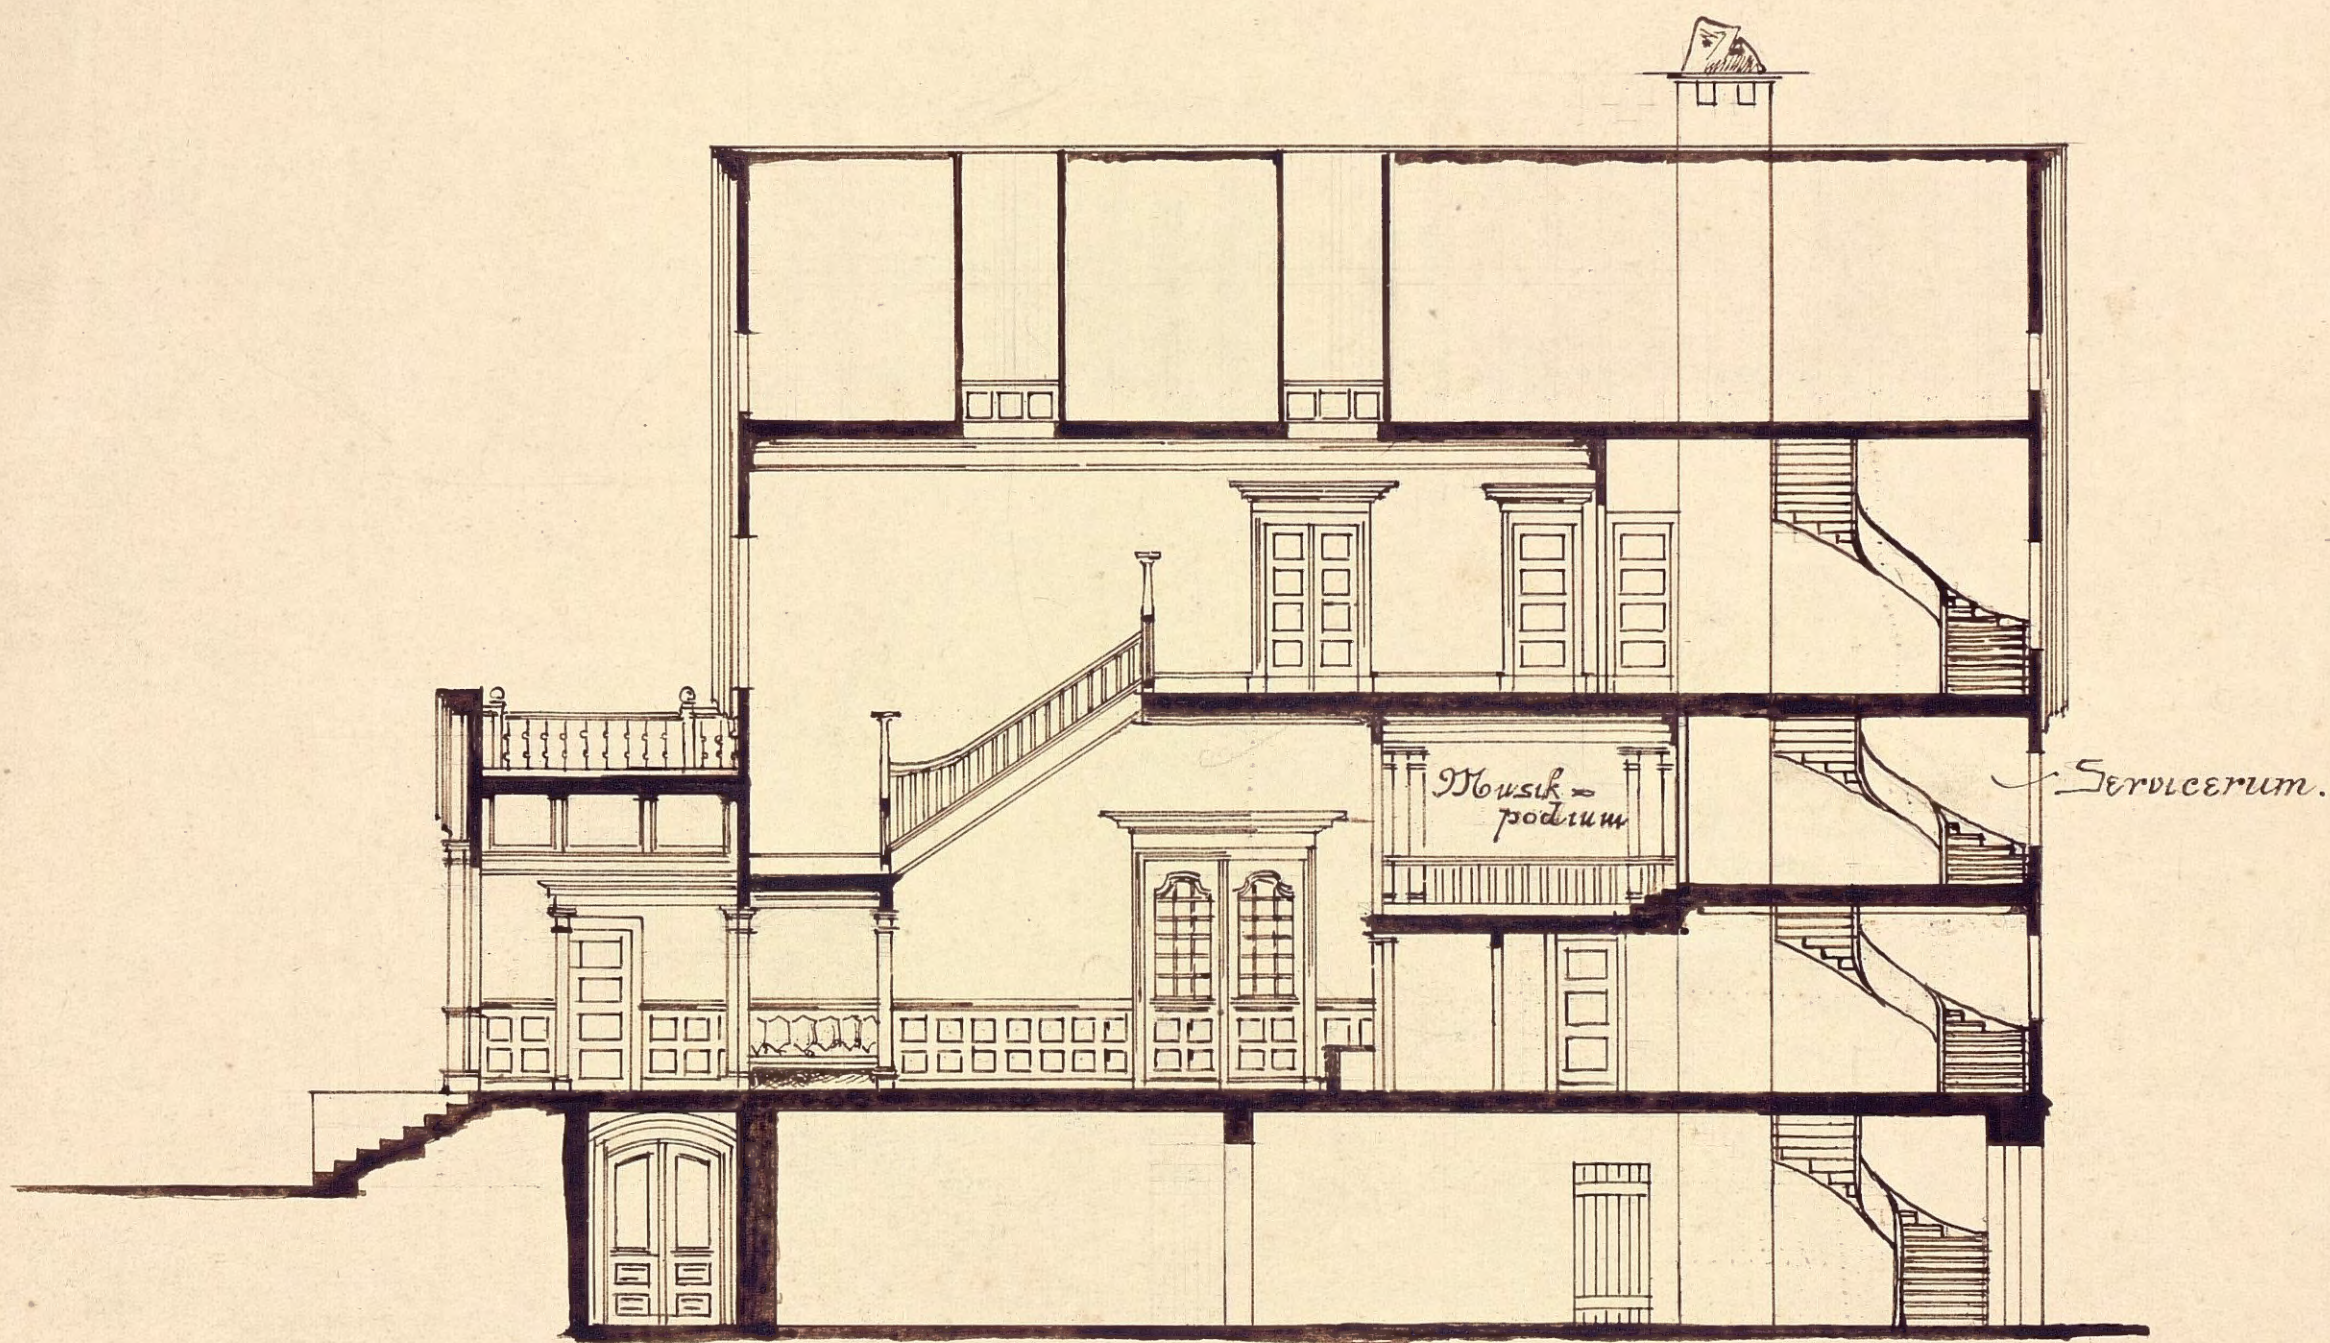


SNIT C-D ◊



CHRISTIANIA JUNI 1900.

H. Tindberg. Sarsen.
 M.Y.A.F.

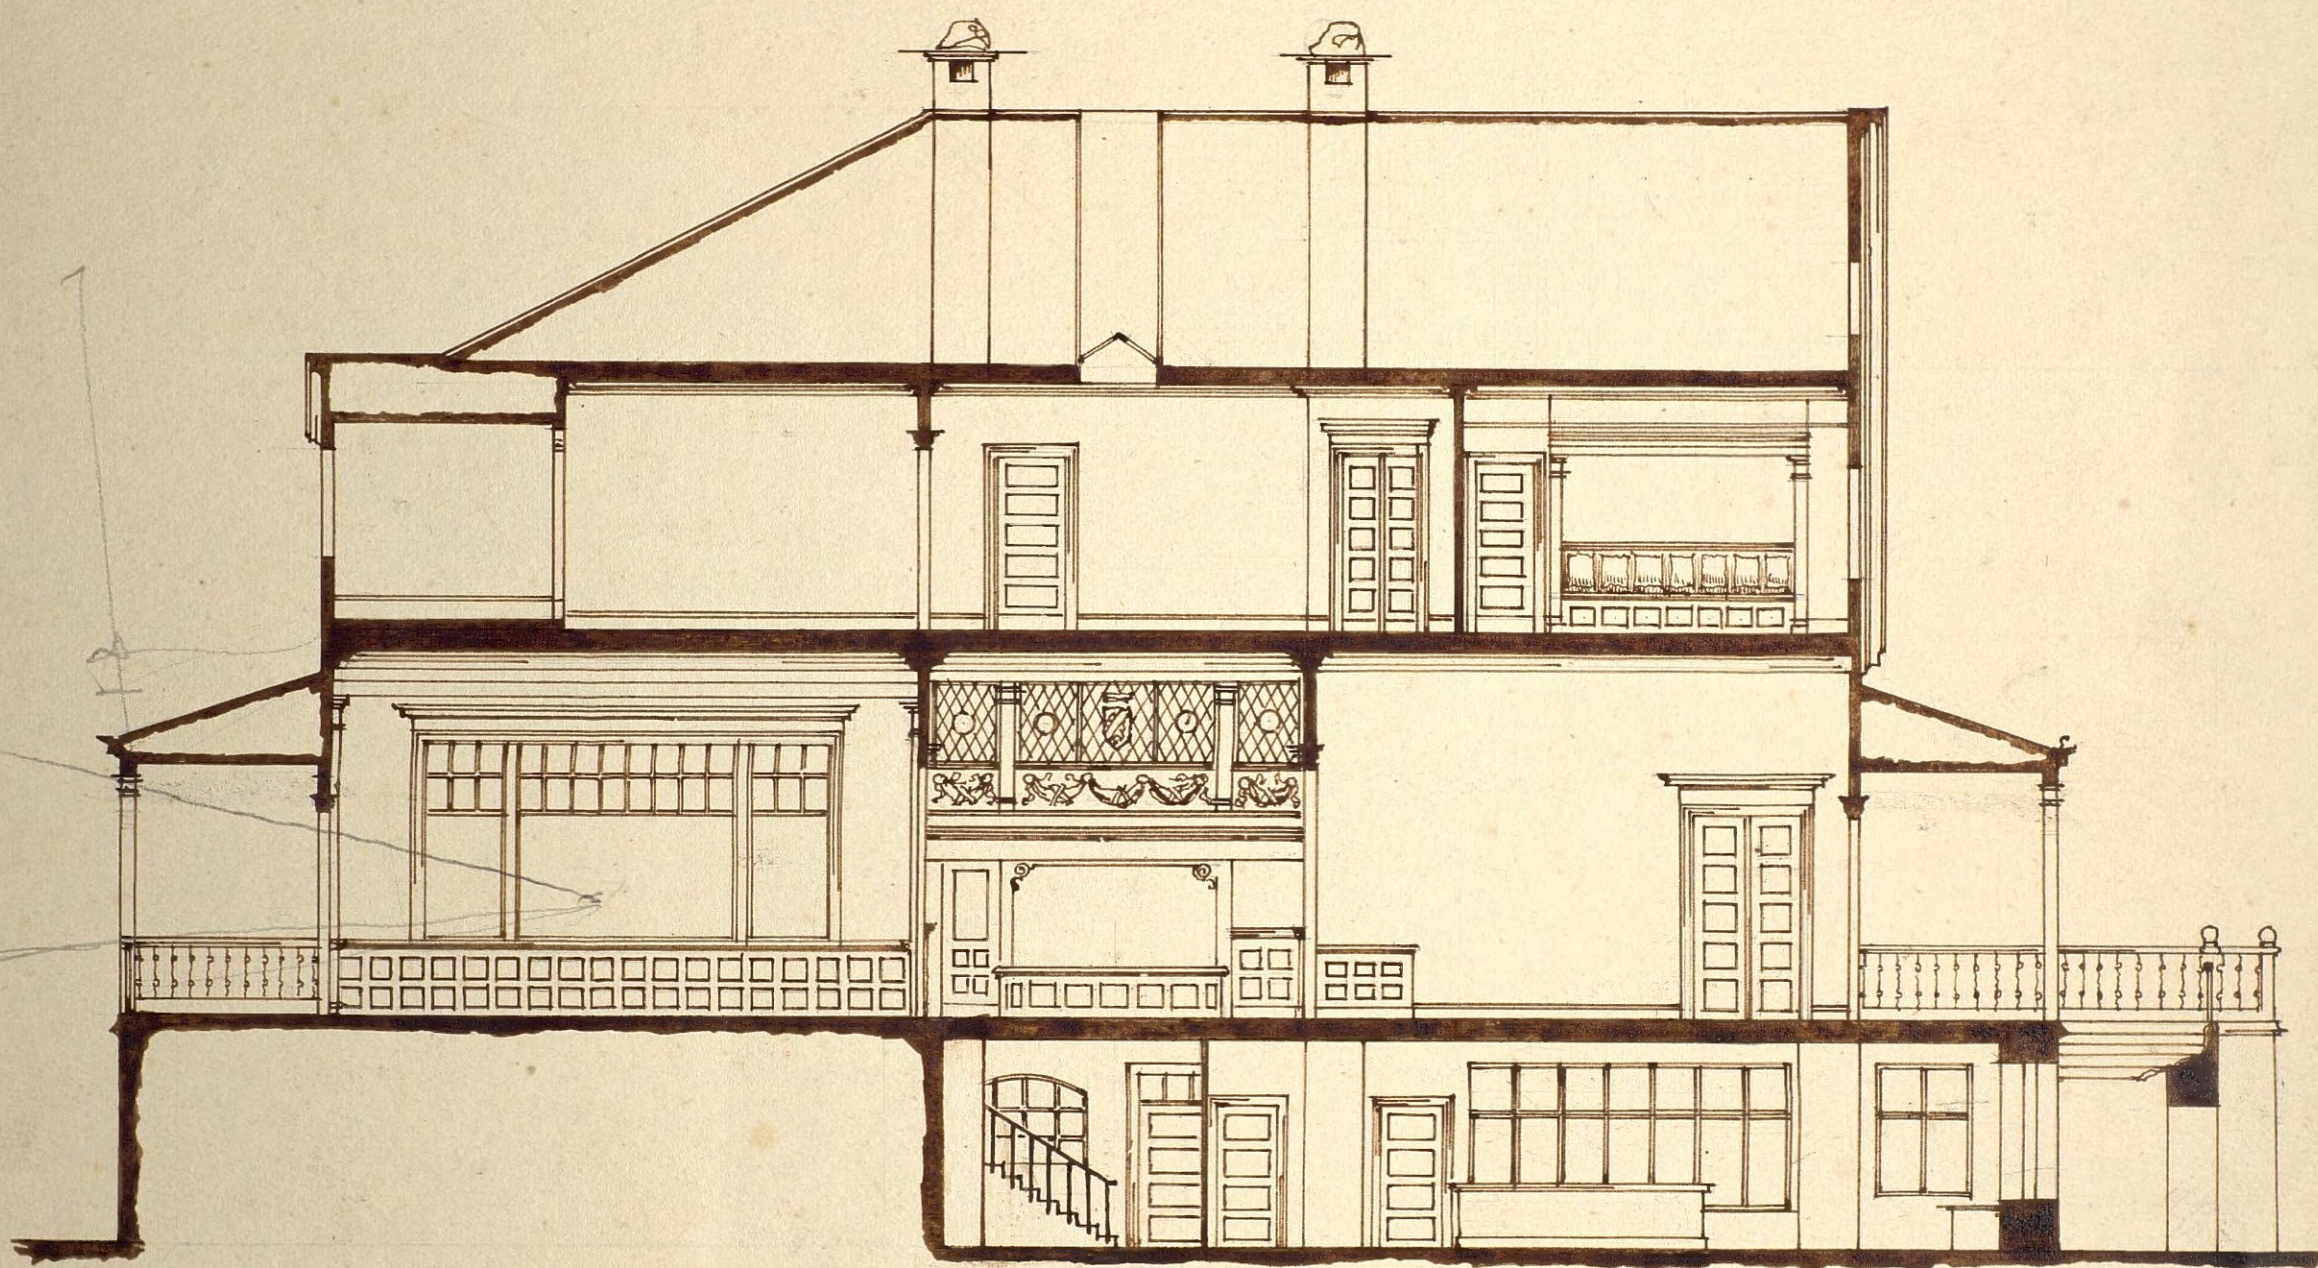

✦ SNIT A-B ✦



CHRISTIANIA JUNI 1900.

71. Sinding-Larsen.
M.Y.A.F.