



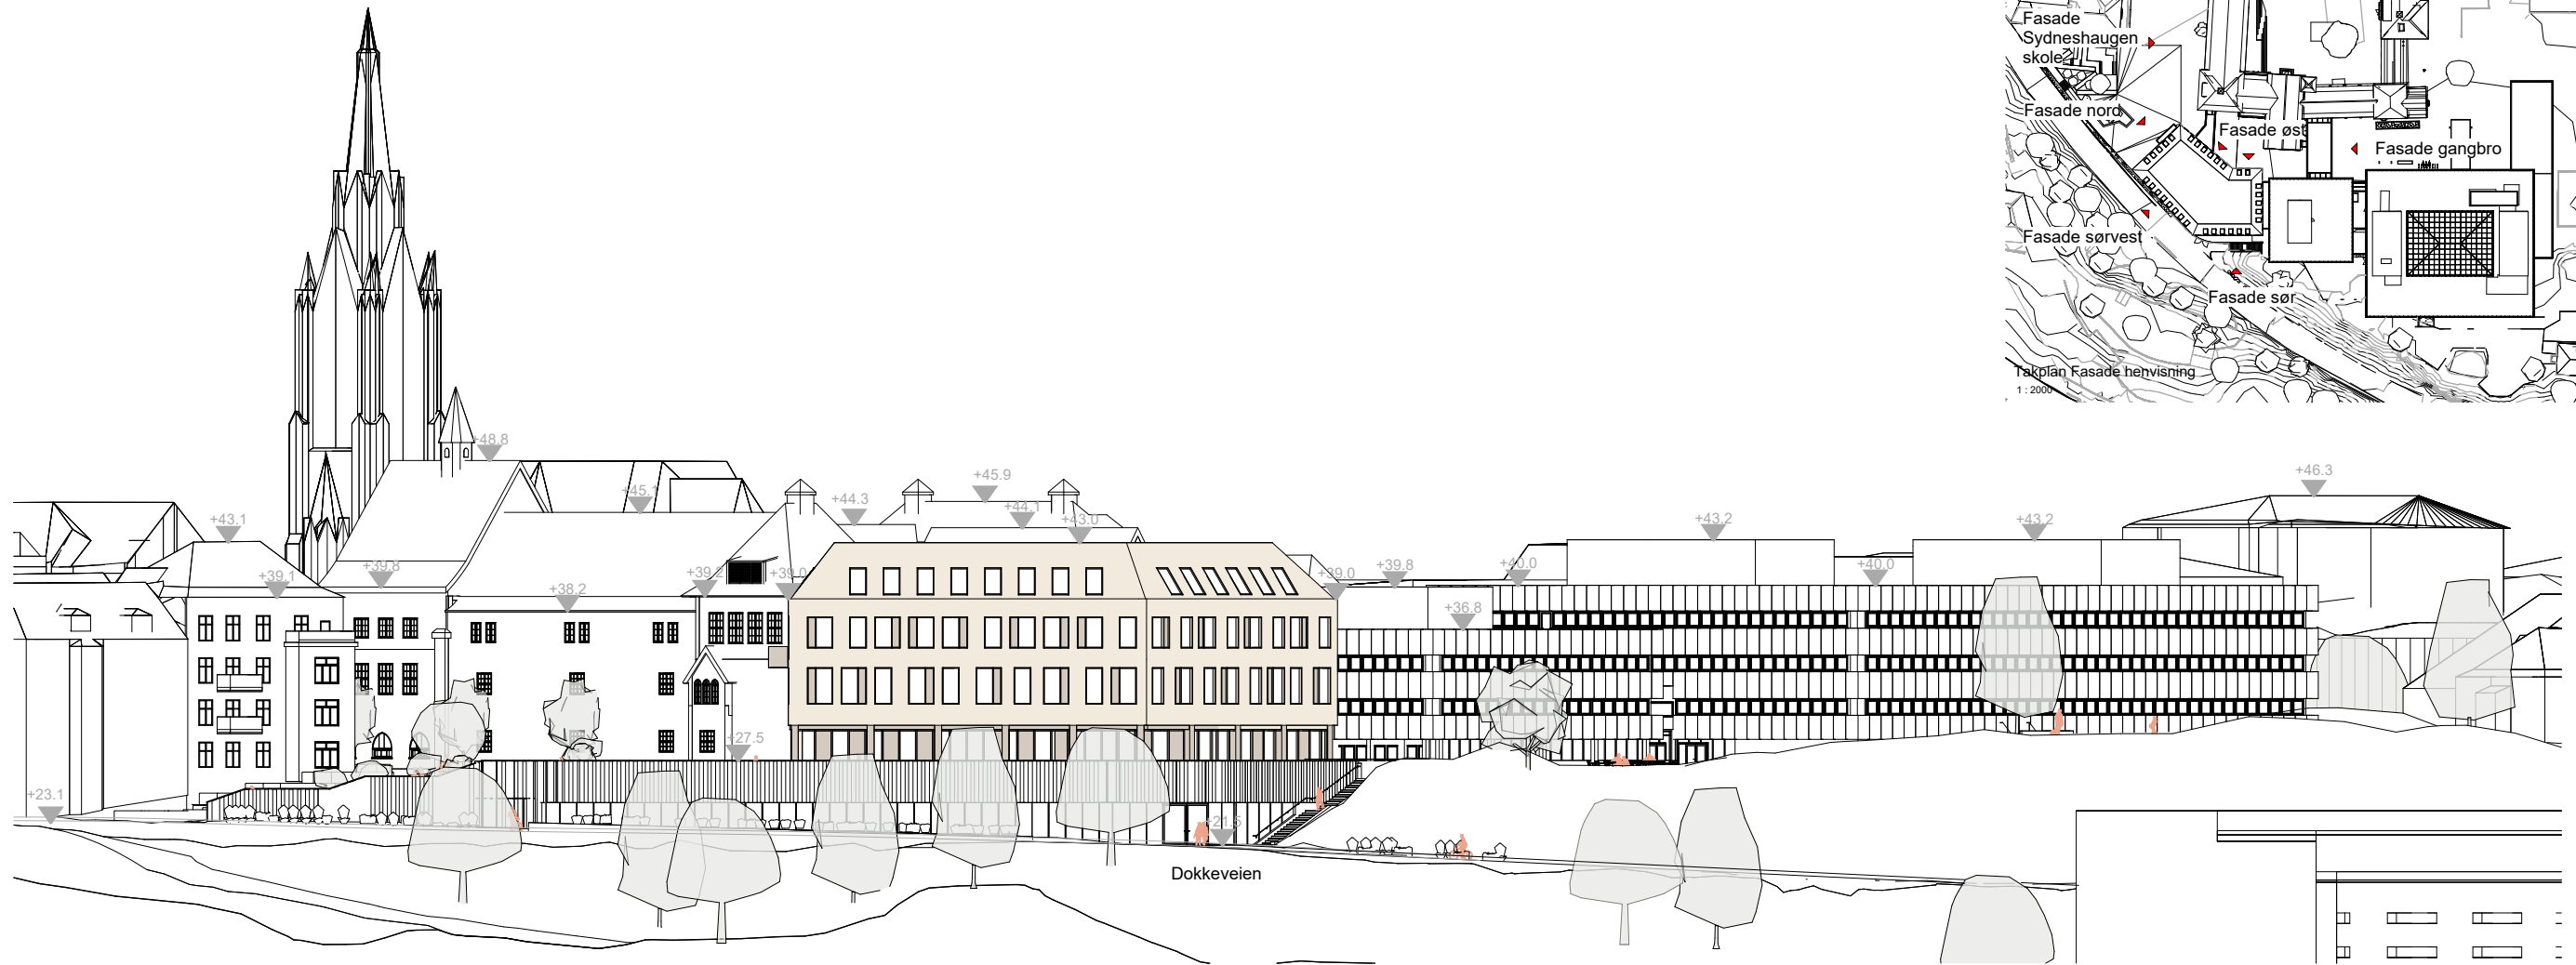


Fasade sørvest
1 : 500

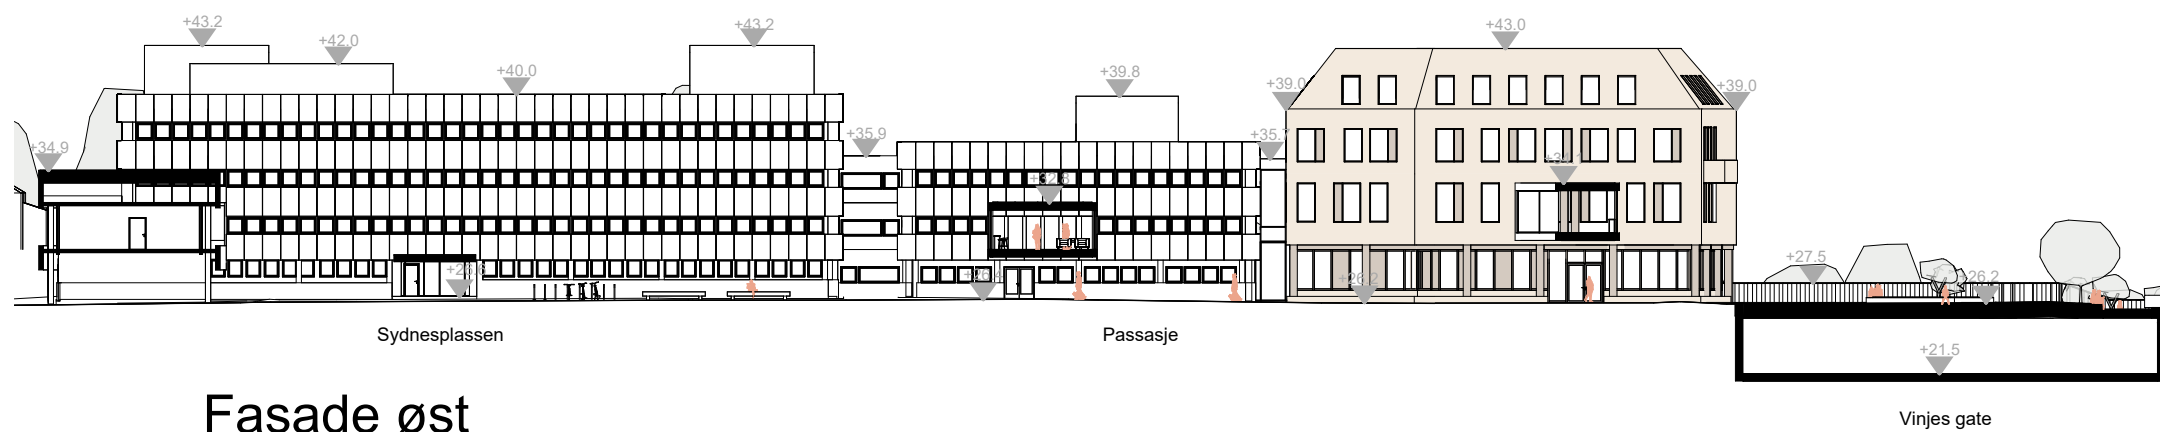


Fasade øst
1 : 500



Fasade gangbro
1 : 500

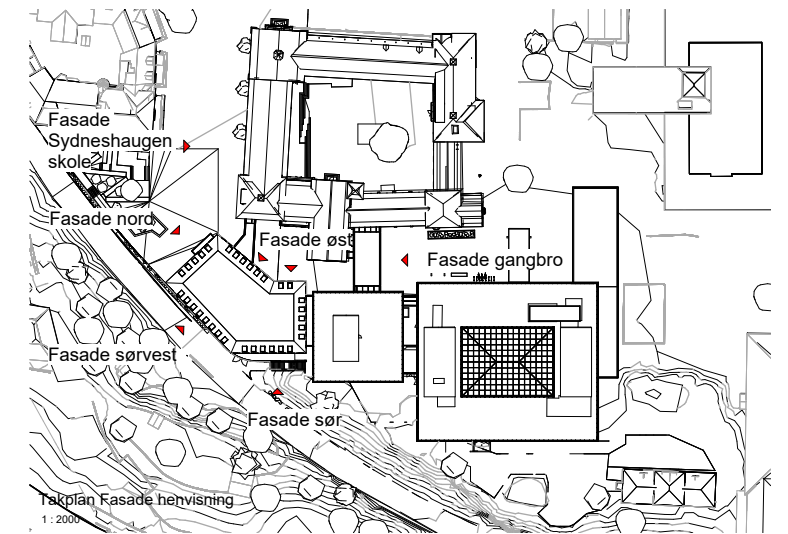

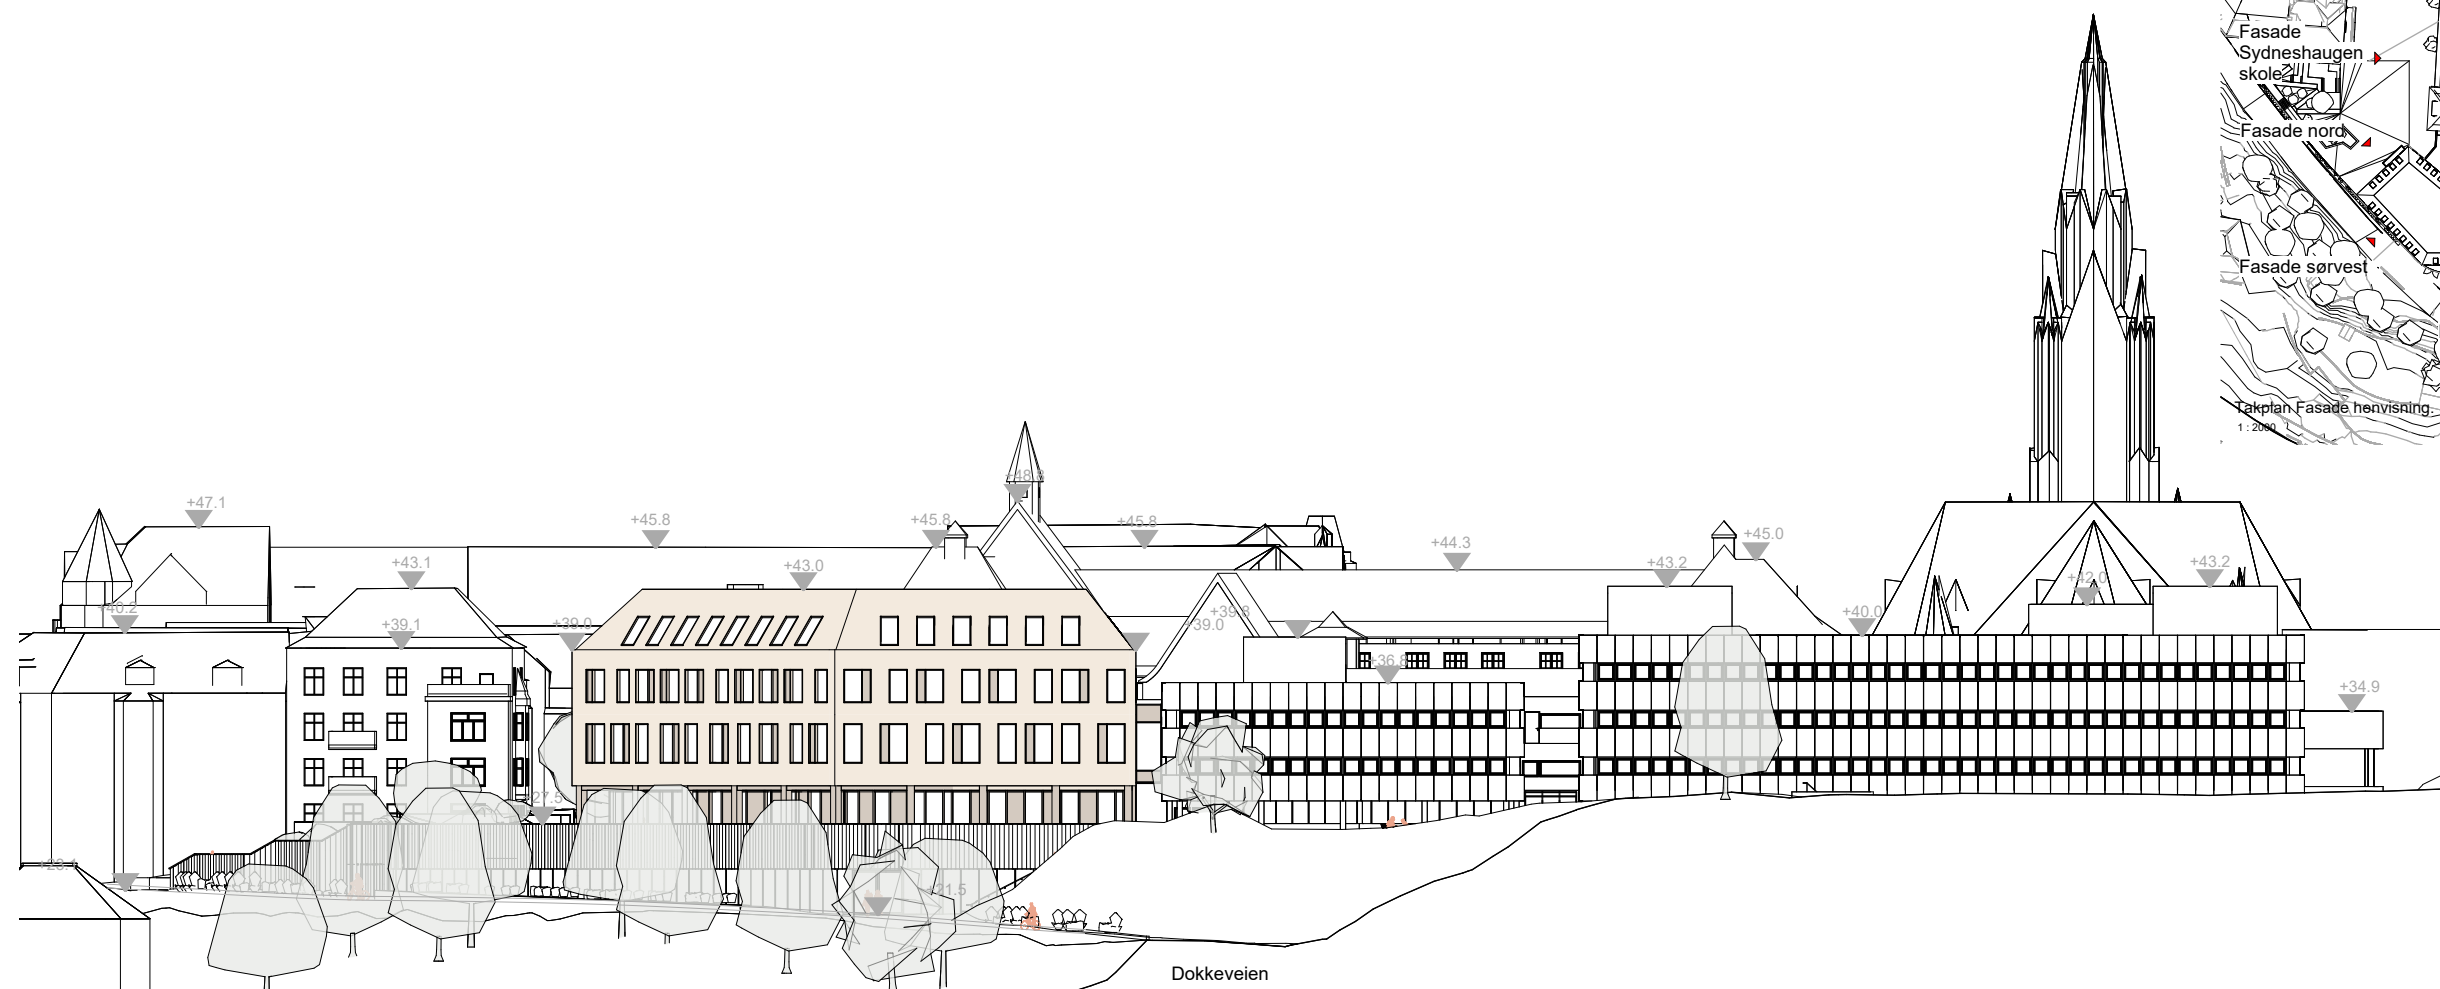


Fasade sør
1 : 500



Fasade nord
1 : 500



Fasade nord Sydneshaugen skole
1 : 500

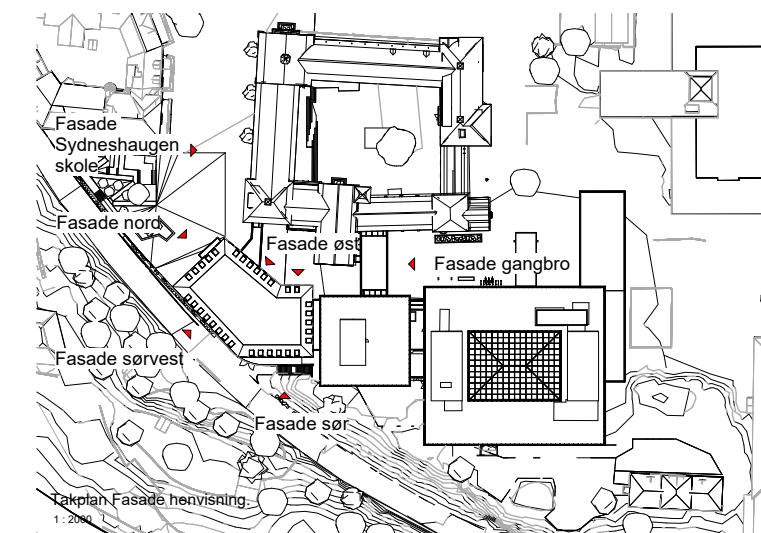

hlm