




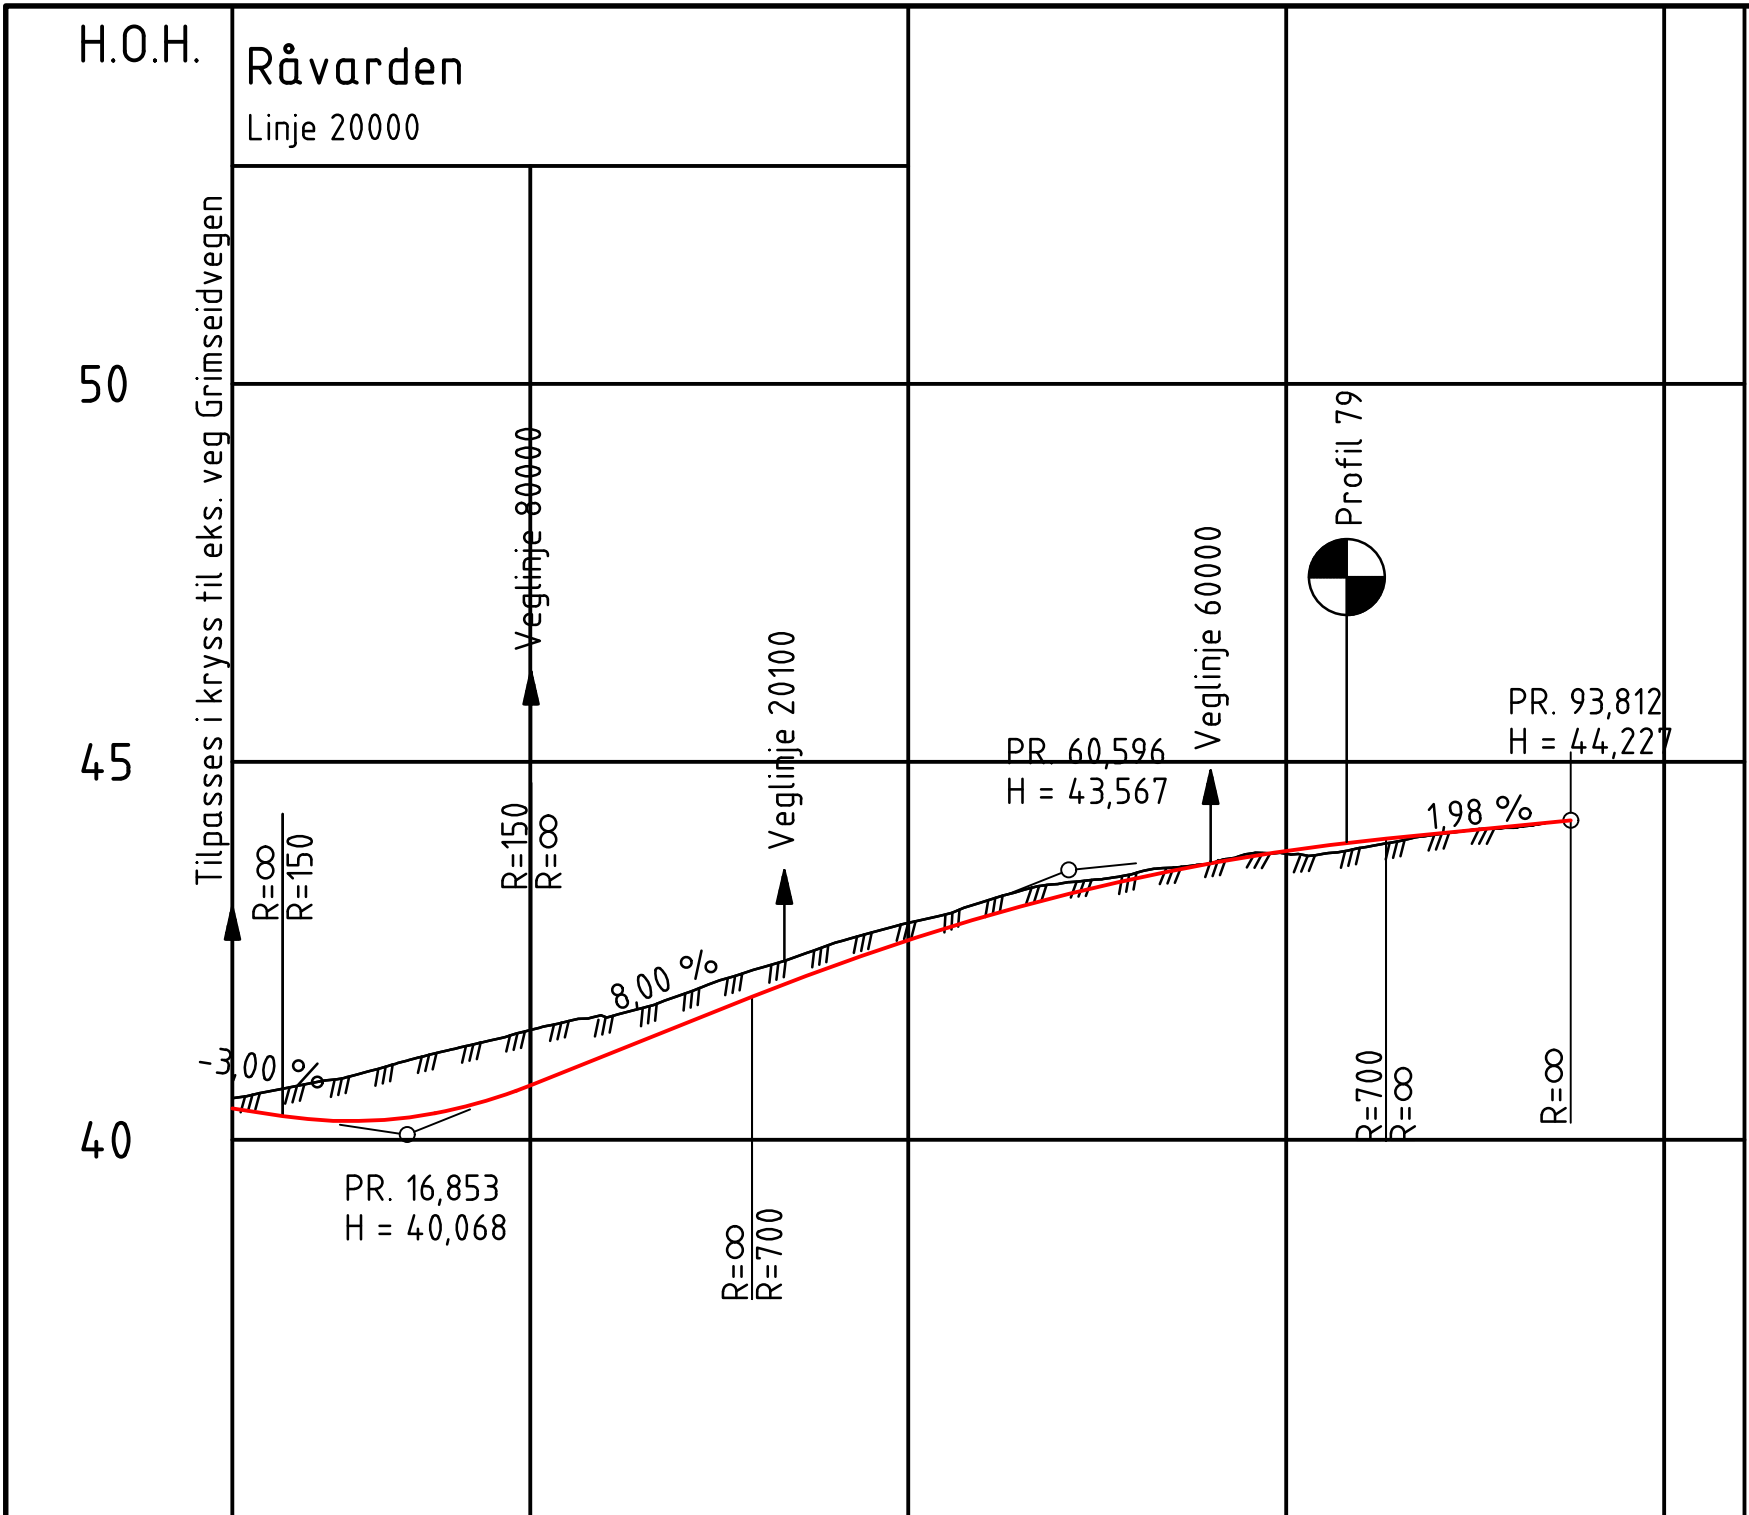


PROFIL NR.5,3	25	50	75	100	105,3
HOR.KURV.	R=∞	R=60	R=∞	R=40	
BREDDEUTV.					
TVERRFALL					
H.kj.b.k.					
V.kj.b.k.					
PROFIL H.	40,4	40,28	40,24	40,4	40,72
TERRENG H.	40,73	40,28	40,24	40,4	40,72
OVERBYGN.T.					

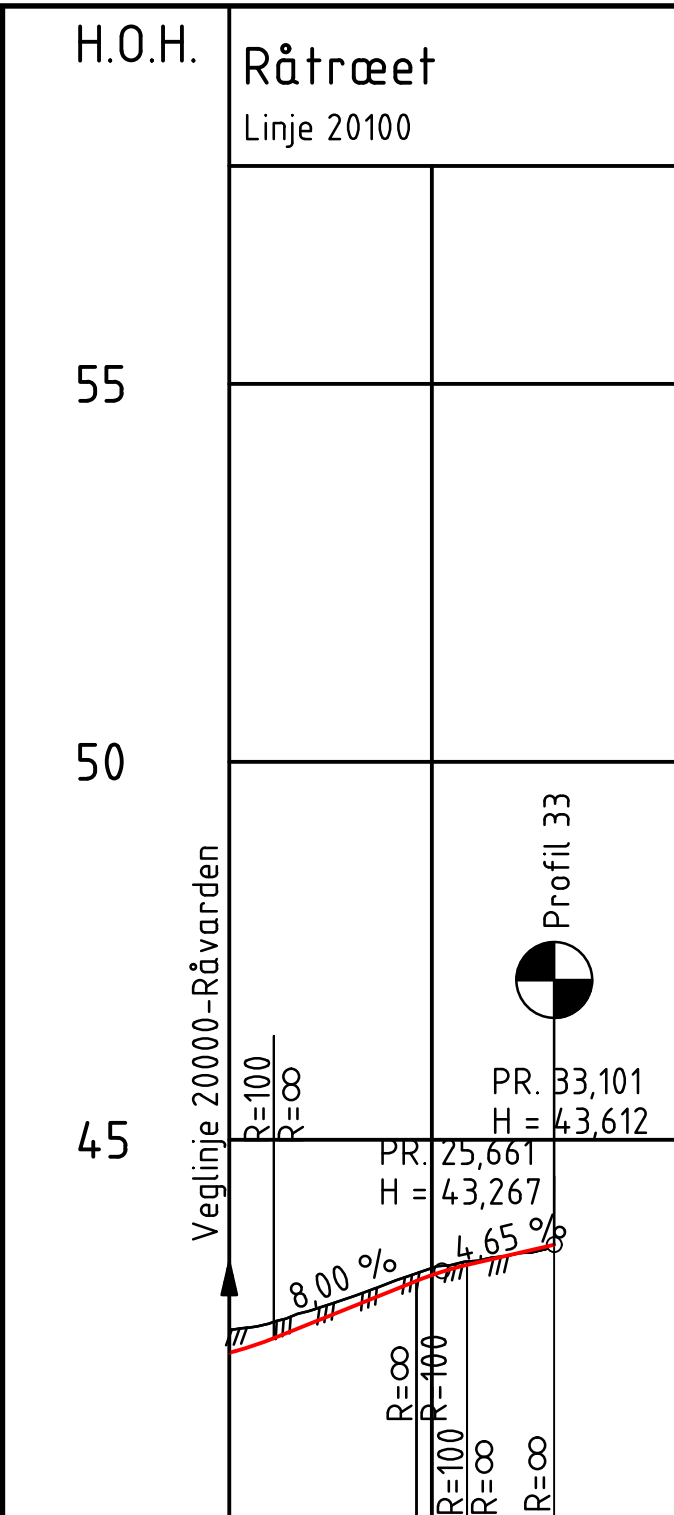


PROFIL NR.11,61	25	41,61
HOR.KURV.	R=∞	
BREDDEUTV.		
TVERRFALL		
H.kj.b.k.		
V.kj.b.k.		
PROFIL H.	42,19	42,19
TERRENG H.	42,42	42,42
OVERBYGN.T.		

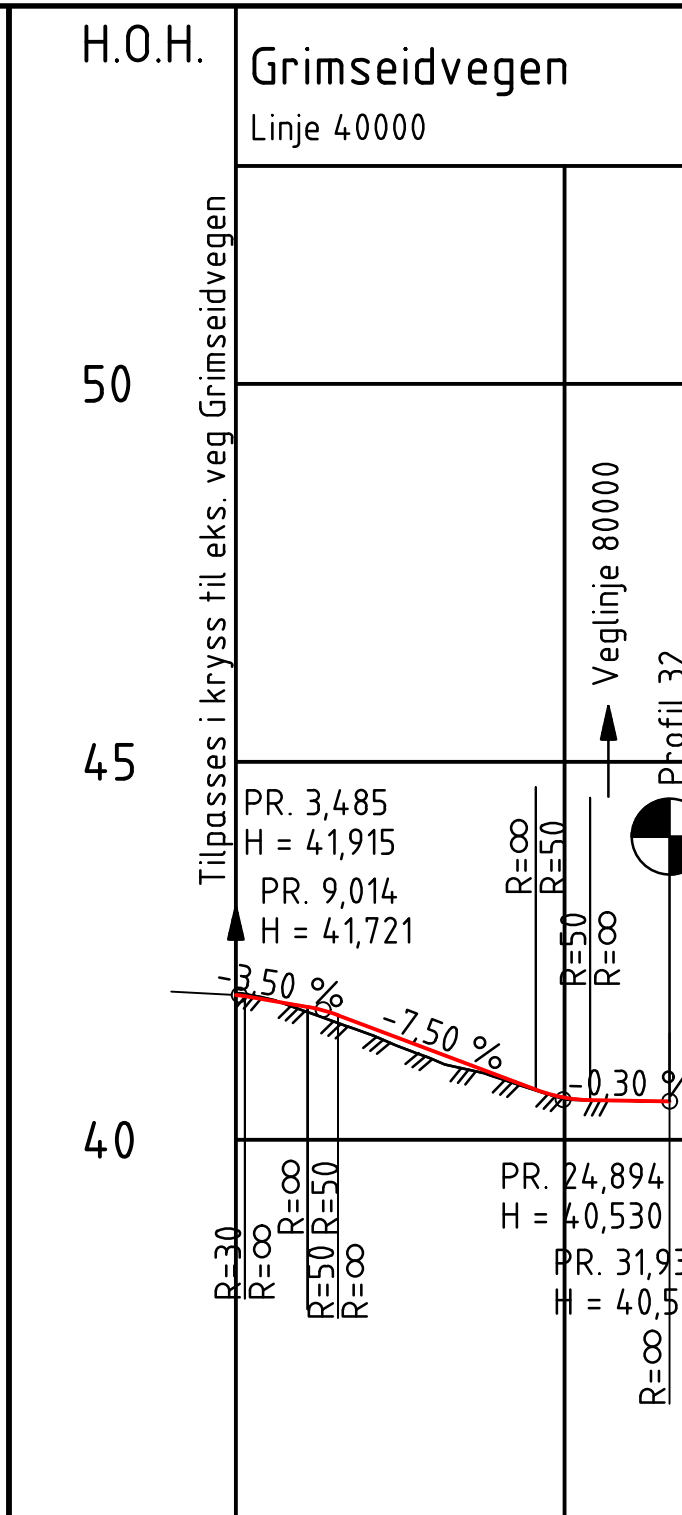

PROFIL NR.3,26	25	33,26
HOR.KURV.	R=∞	R=30
BREDDEUTV.		
TVERRFALL		
H.kj.b.k.		
V.kj.b.k.		
PROFIL H.	41,92	41,92
TERRENG H.	41,92	41,92
OVERBYGN.T.		

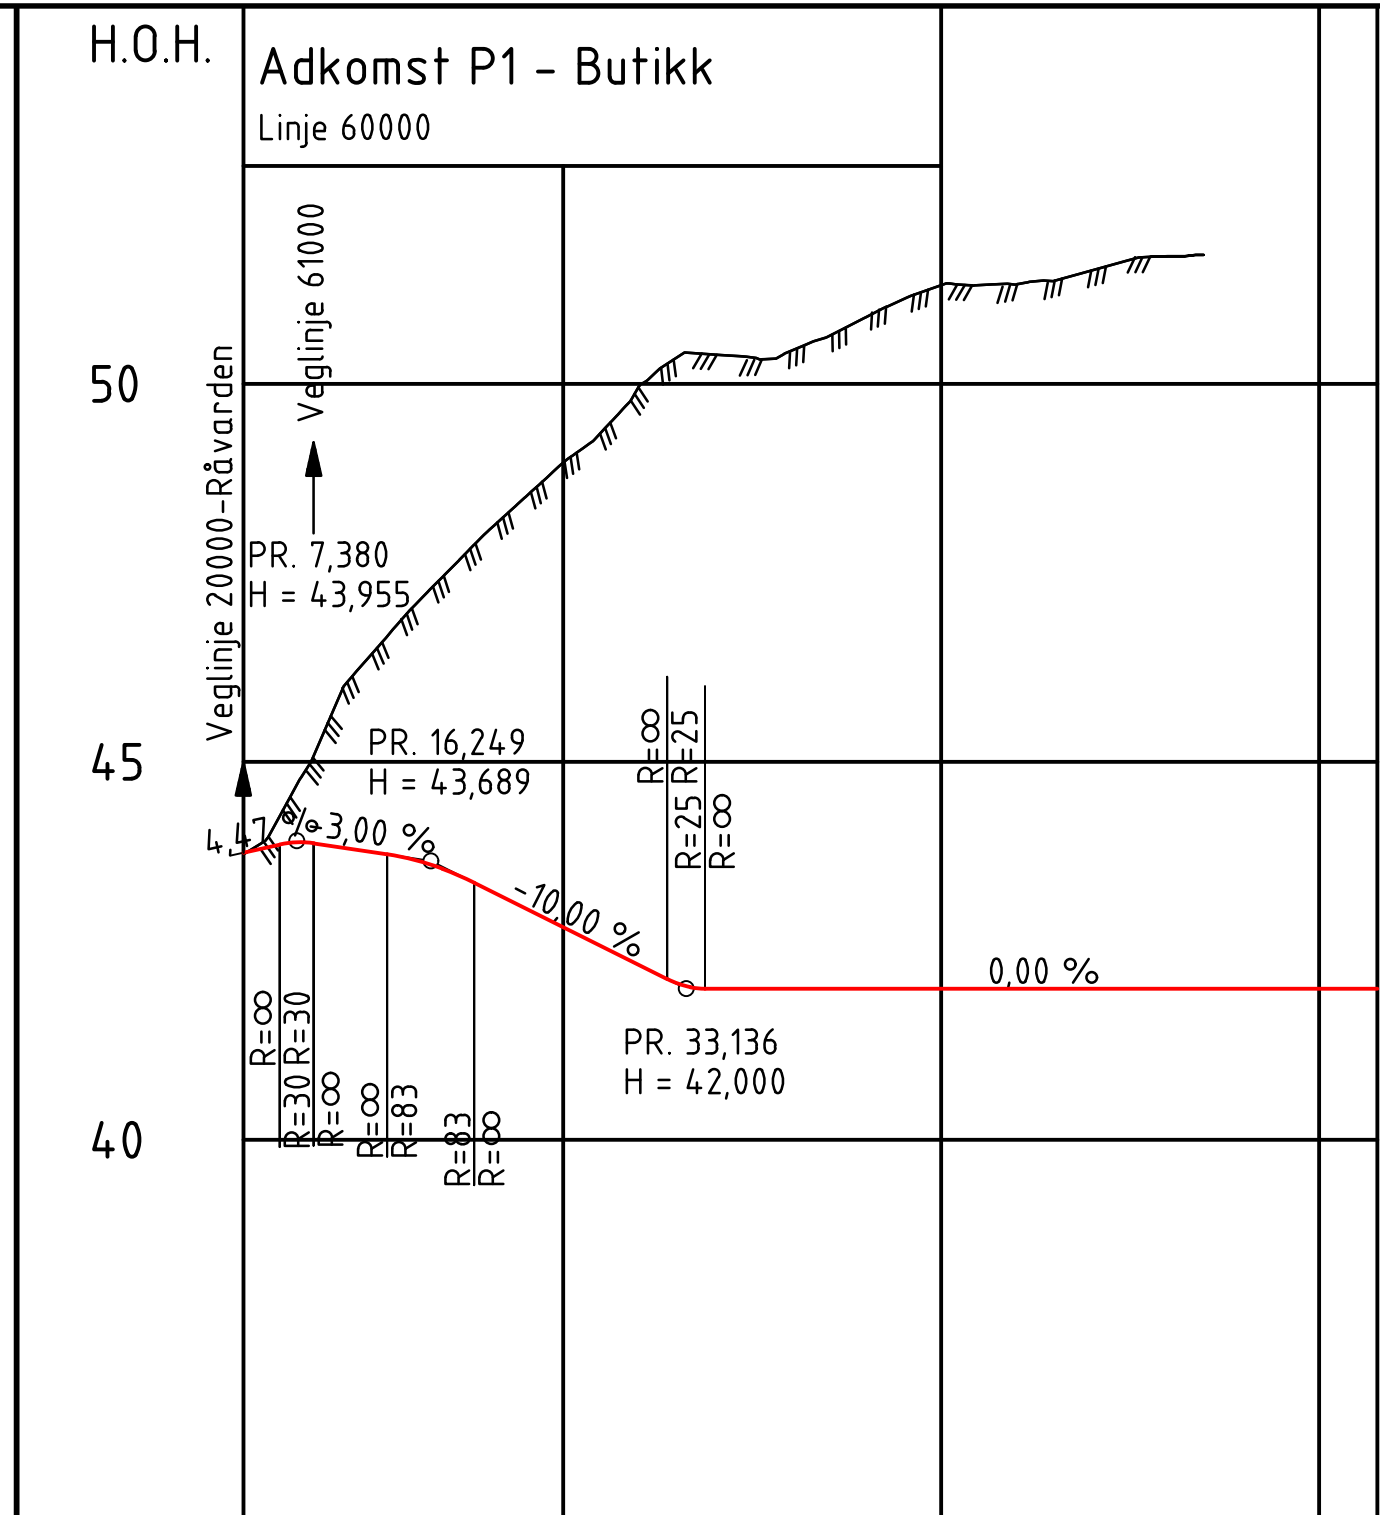

PROFIL NR.3,85	25	50	73,86
HOR.KURV.	R=∞	R=30	R=∞
BREDDEUTV.			
TVERRFALL			
H.kj.b.k.			
V.kj.b.k.			
PROFIL H.	41,92	41,92	41,92
TERRENG H.	41,92	41,92	41,92
OVERBYGN.T.			

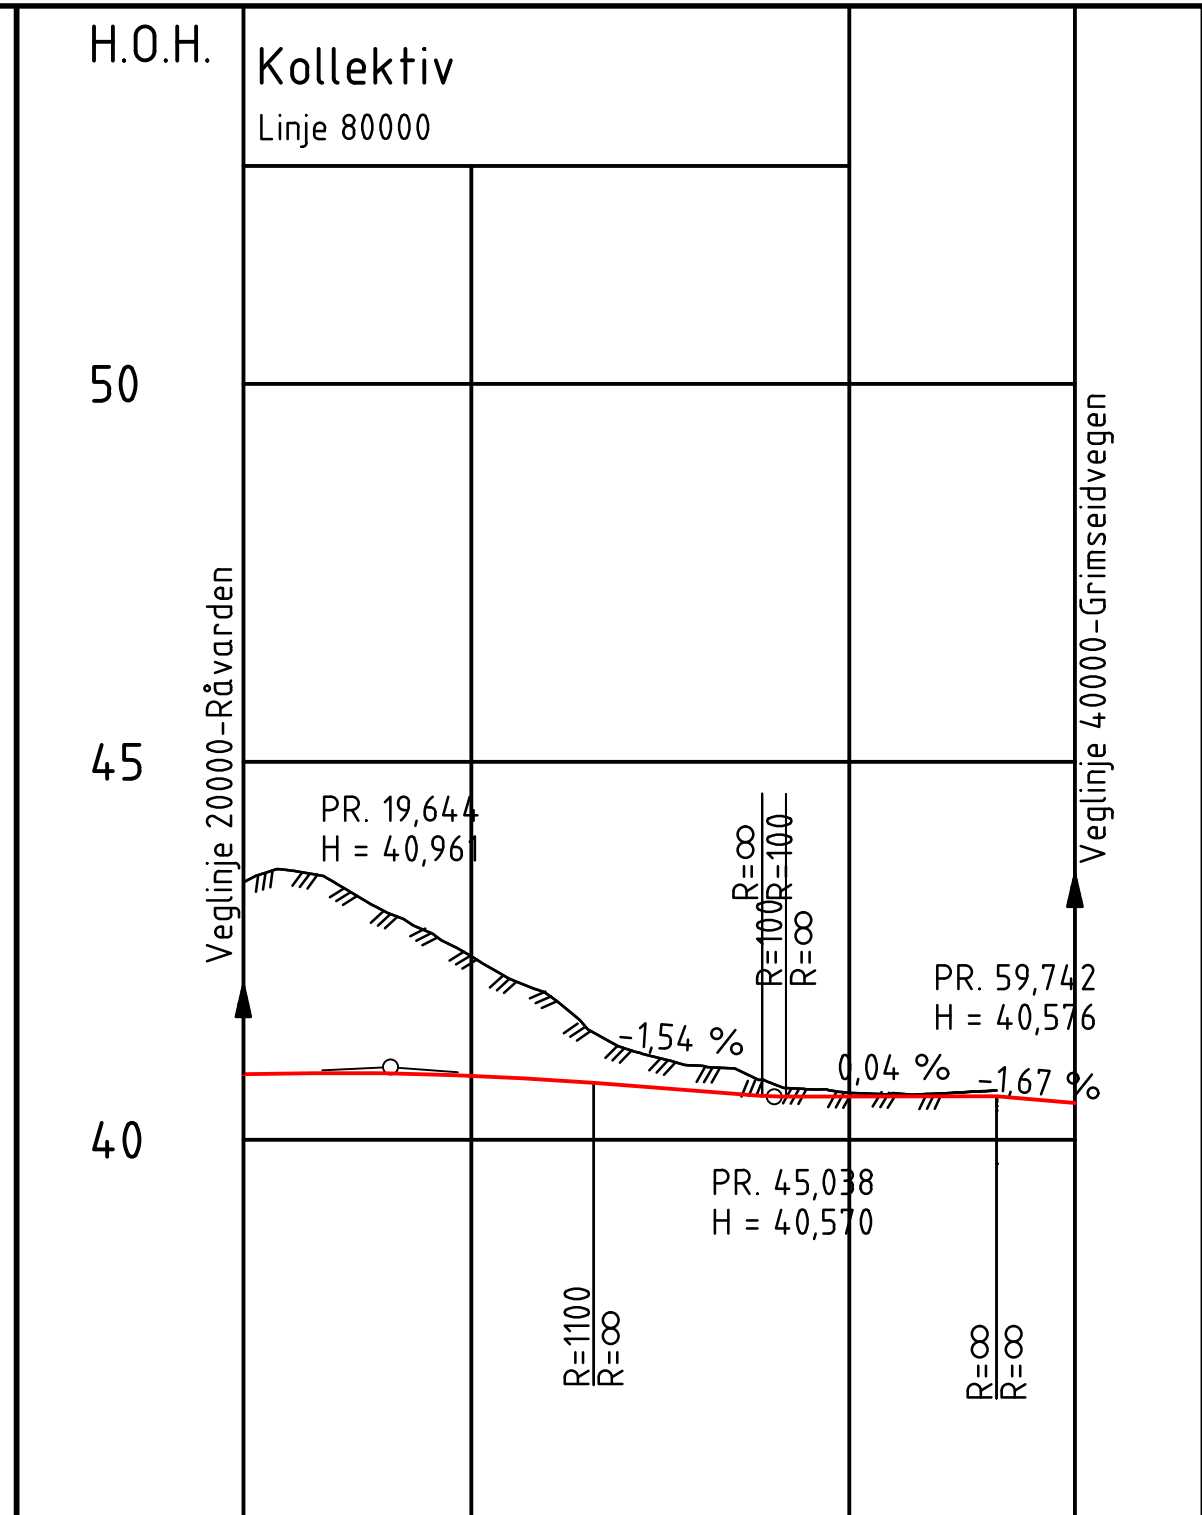

PROFIL NR.9,93	25	50	64,93
HOR.KURV.	R=∞	R=∞	
BREDDEUTV.			
TVERRFALL			
H.kj.b.k.			
V.kj.b.k.			
PROFIL H.	40,88	40,88	40,88
TERRENG H.	40,88	40,88	40,88
OVERBYGN.T.			

