



Årstad, gnr.15 bnr.66 mfl. Delfelt S6,
Mindemyren
Arealplan-ID 70370000


1. gangs behandling

Snitt & Oppriss


Dato:
29.10.2025


Link Arkitektur as
Dreggsallmennigen 10-12
5003 Bergen
E-post: heh@linkarkitektur.no





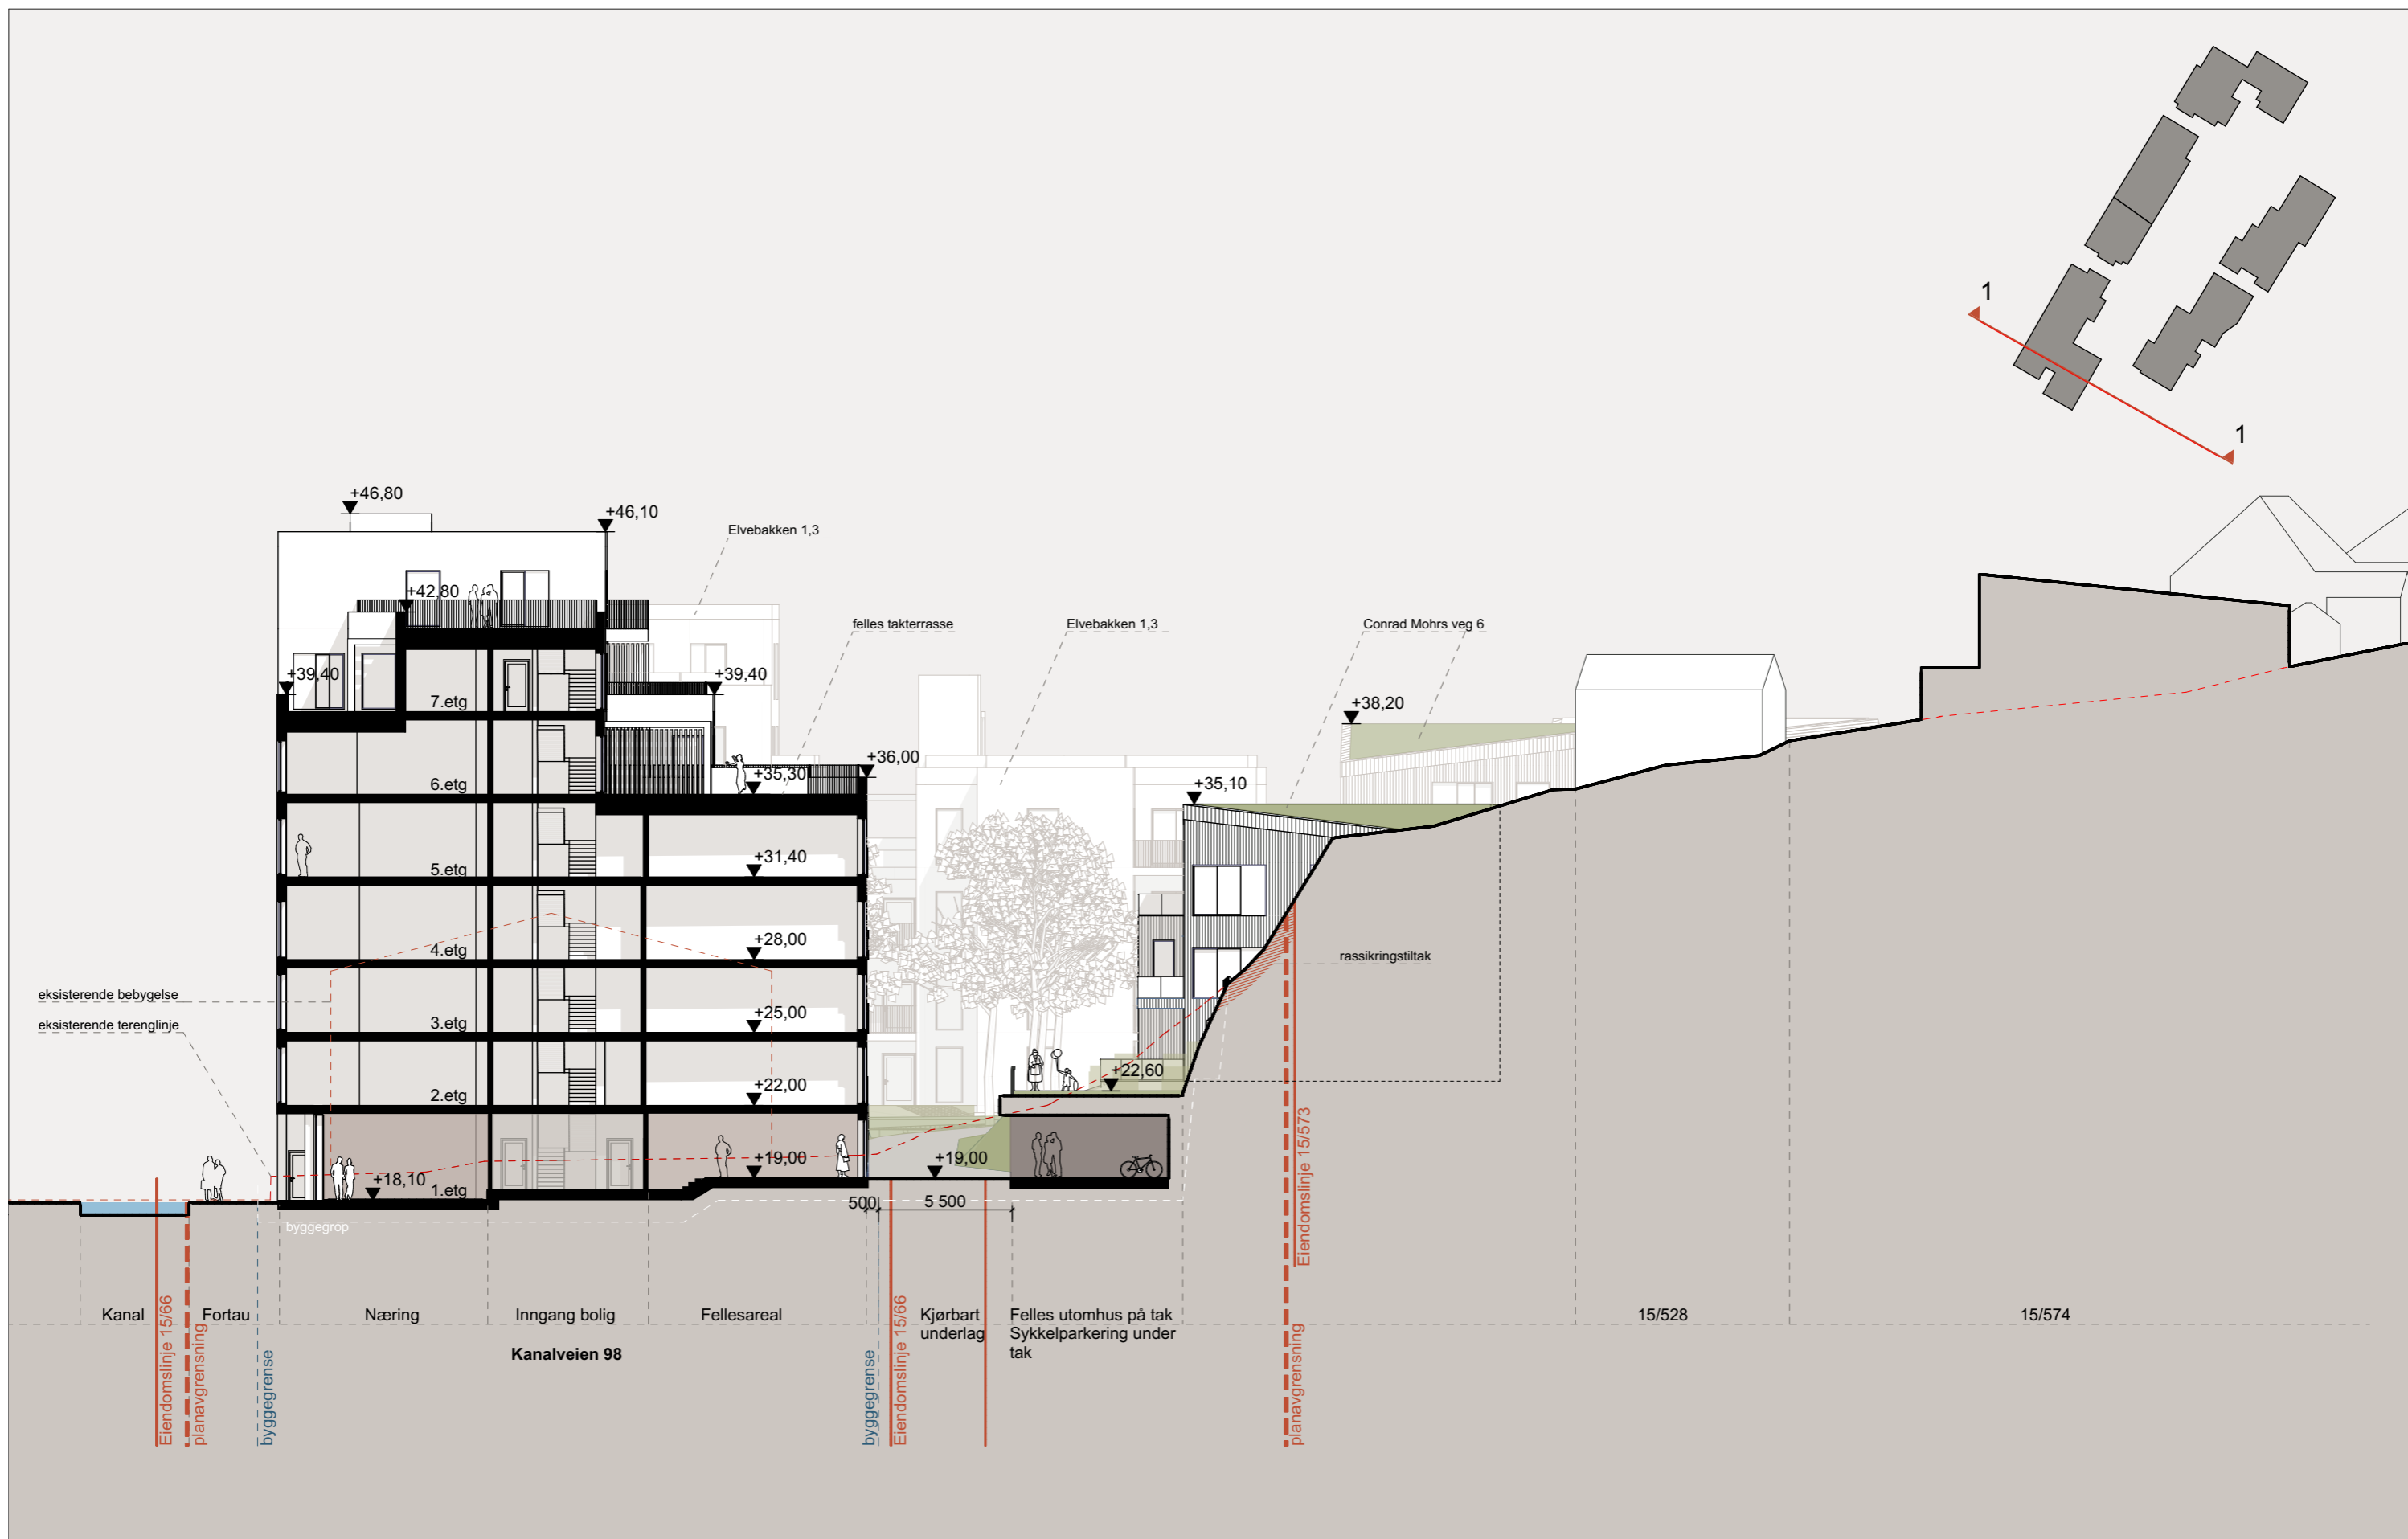




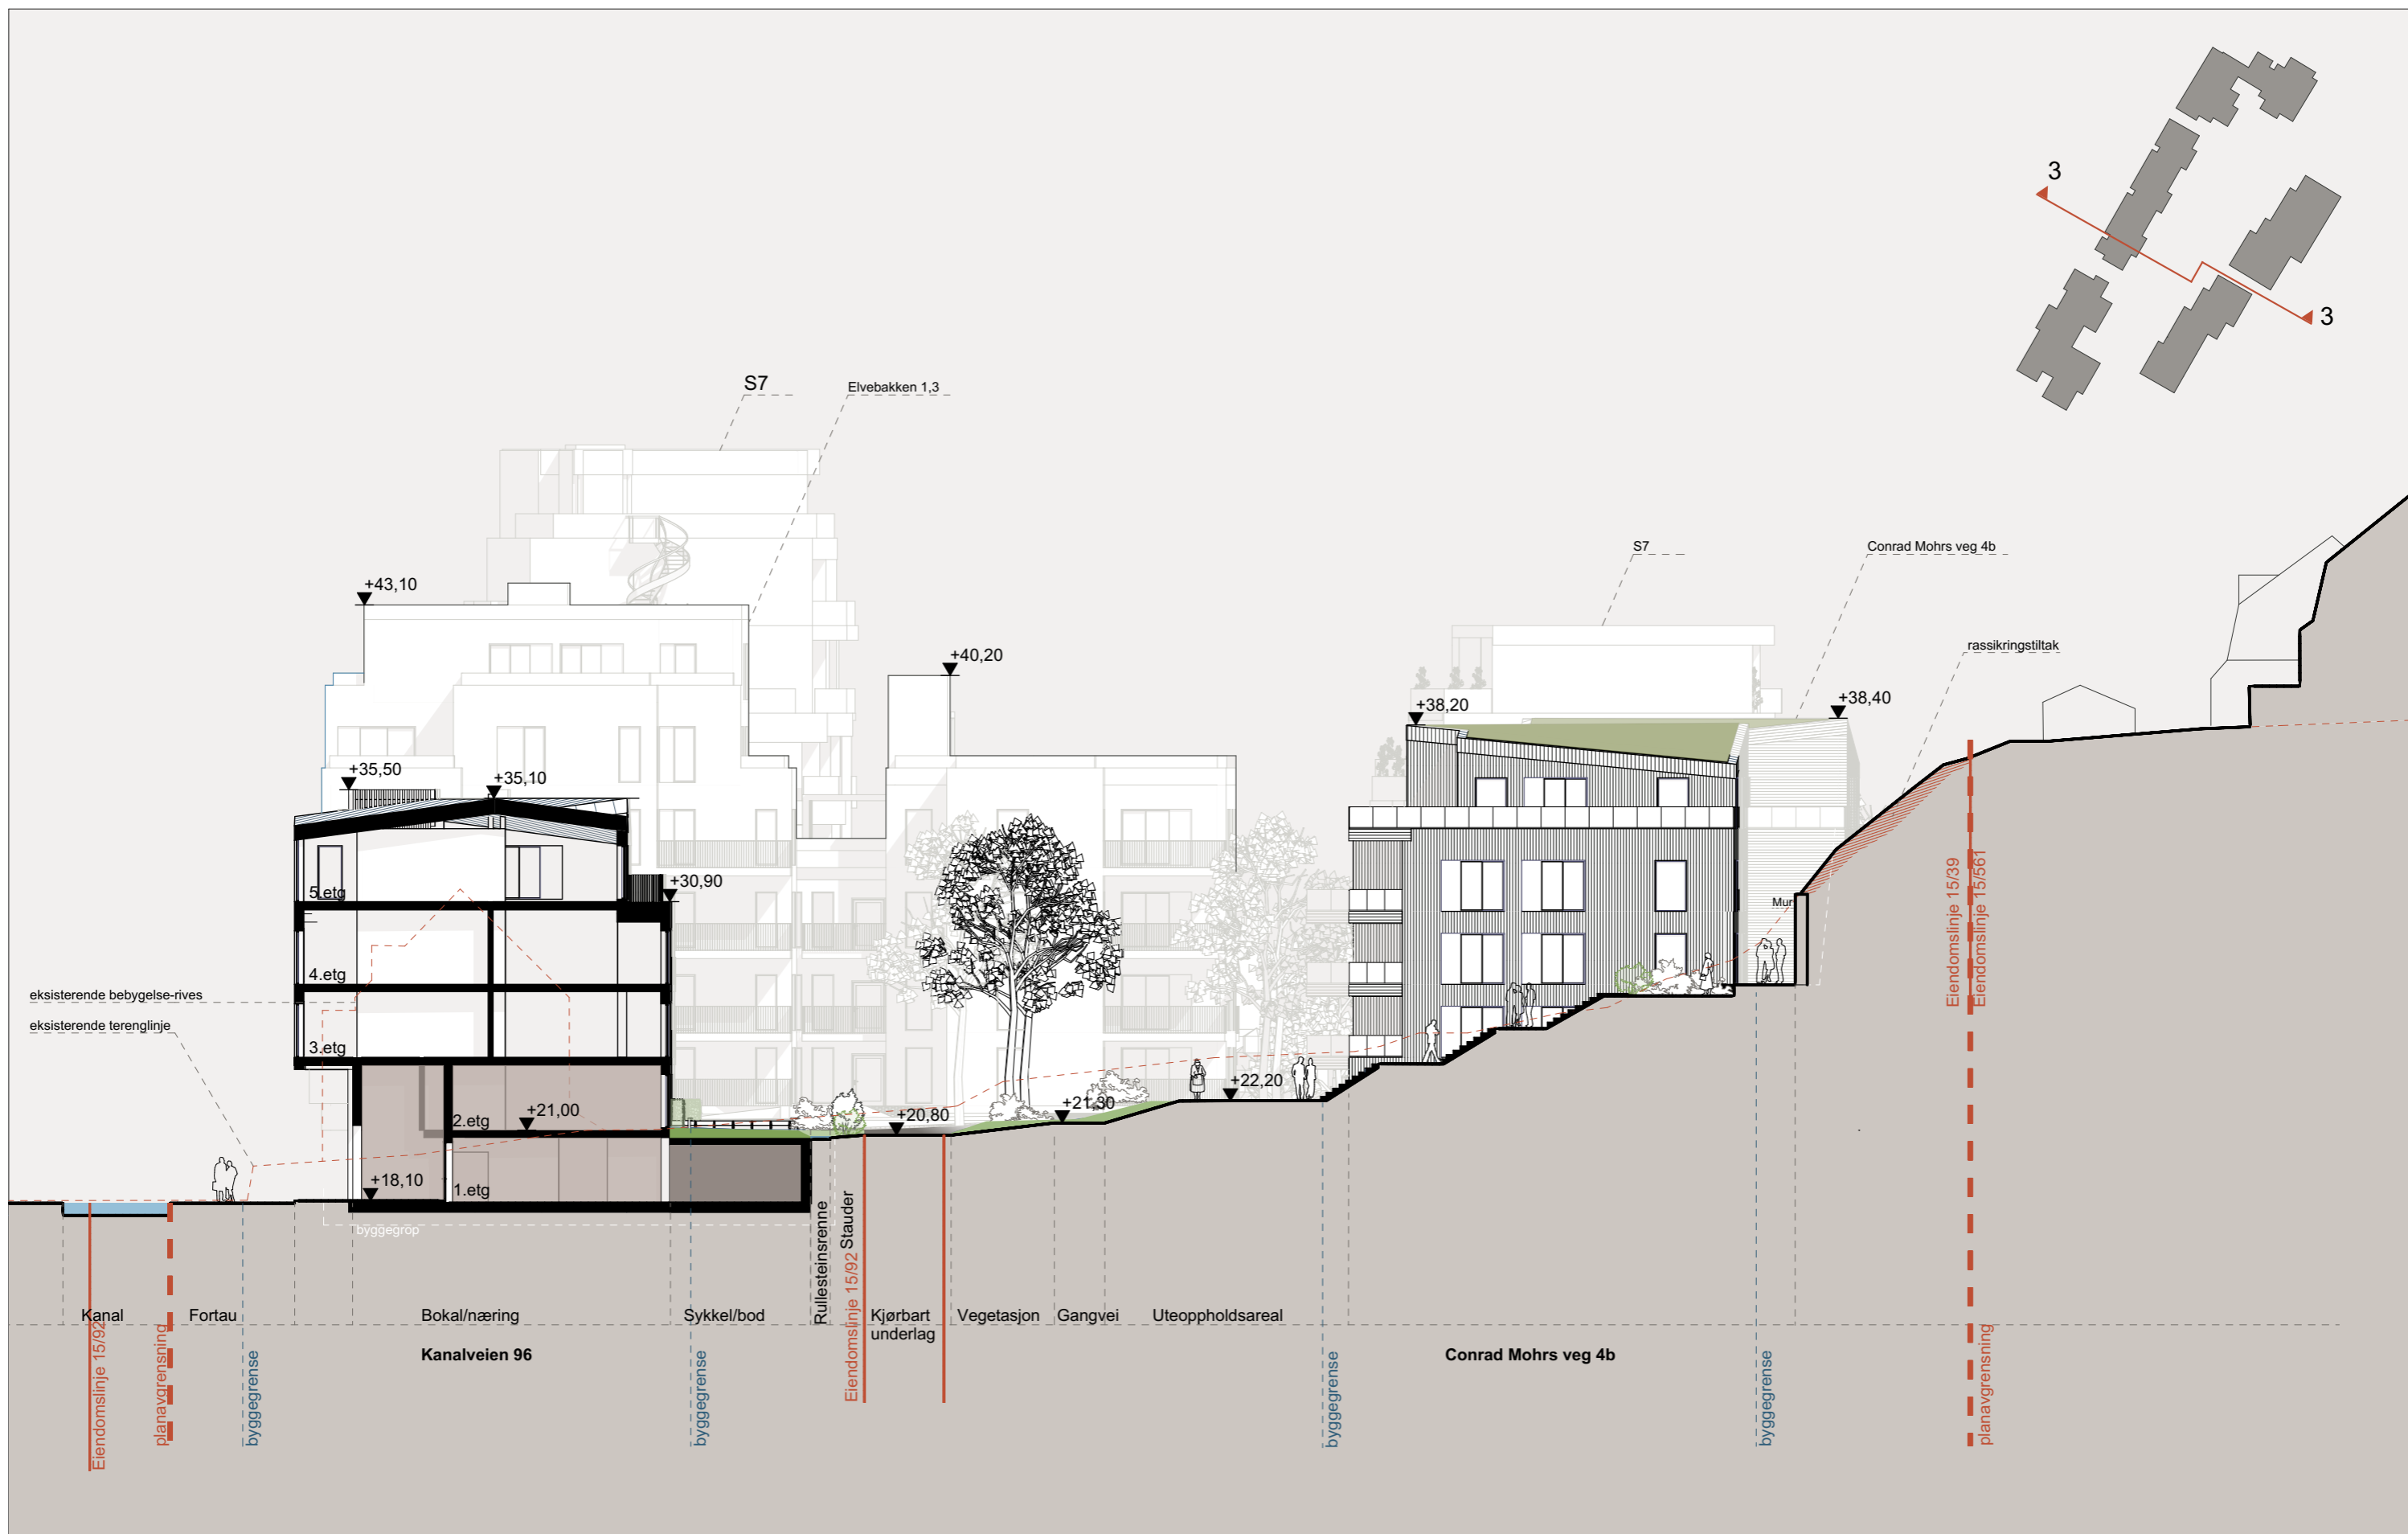

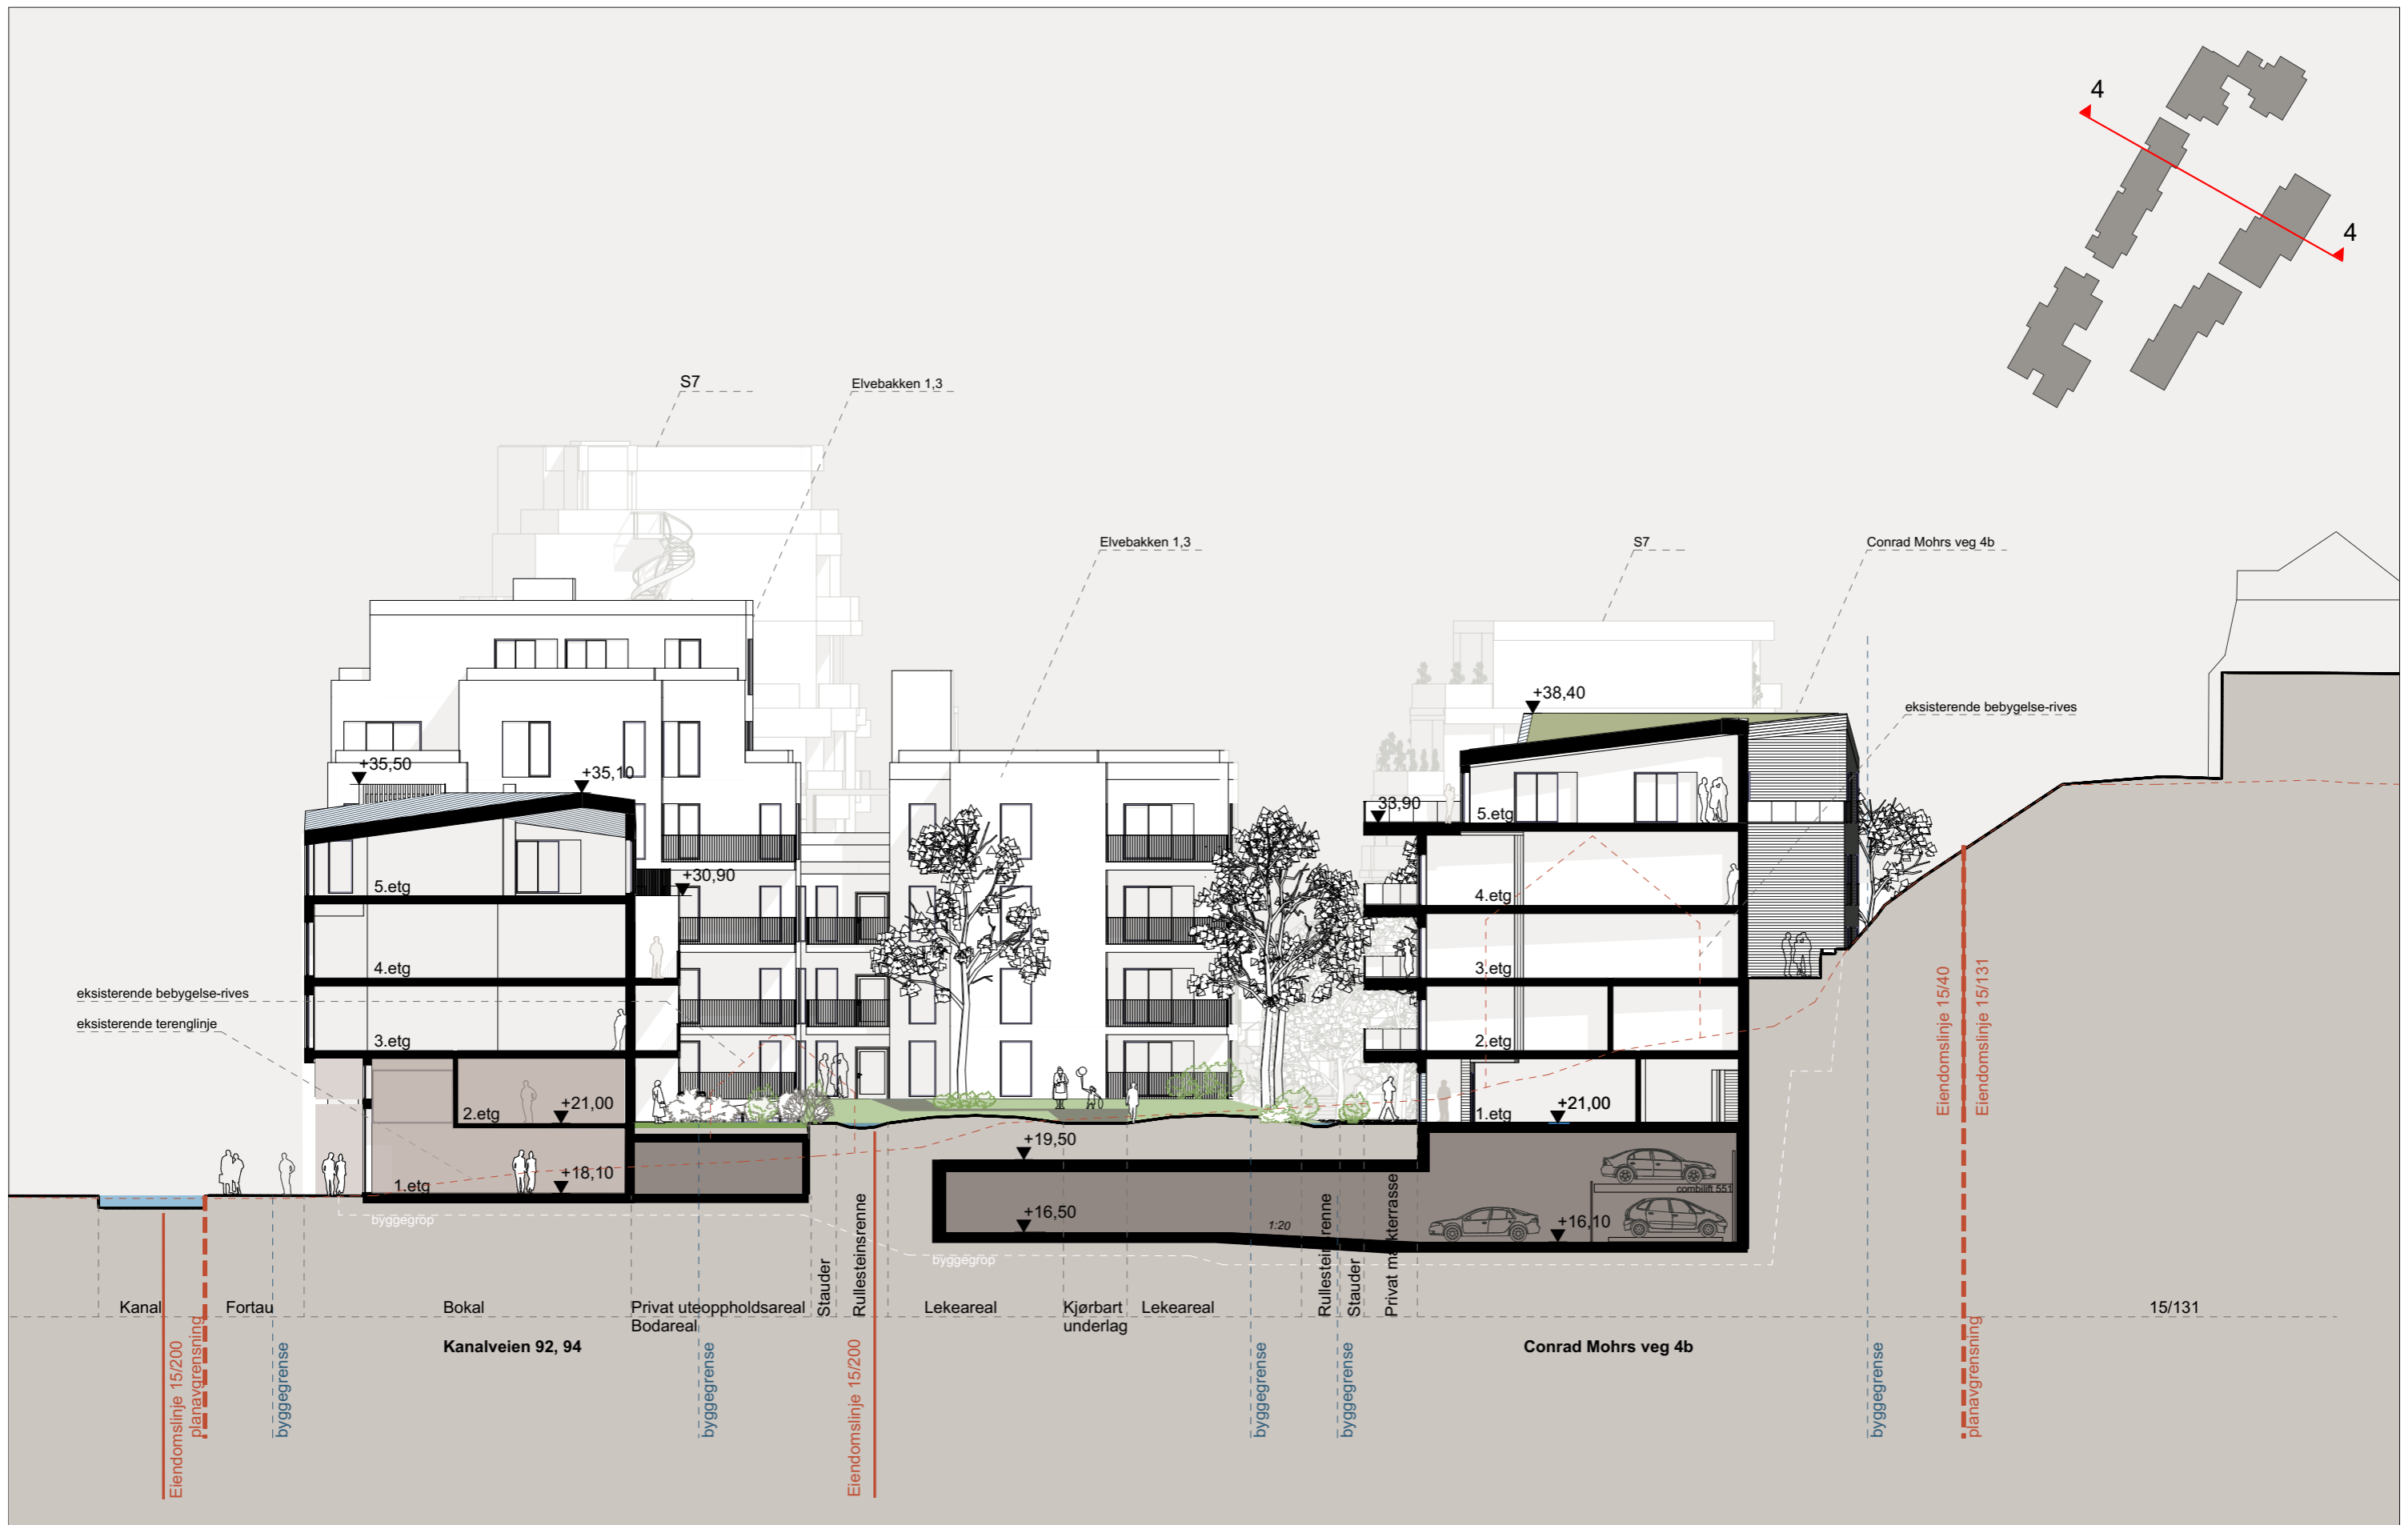

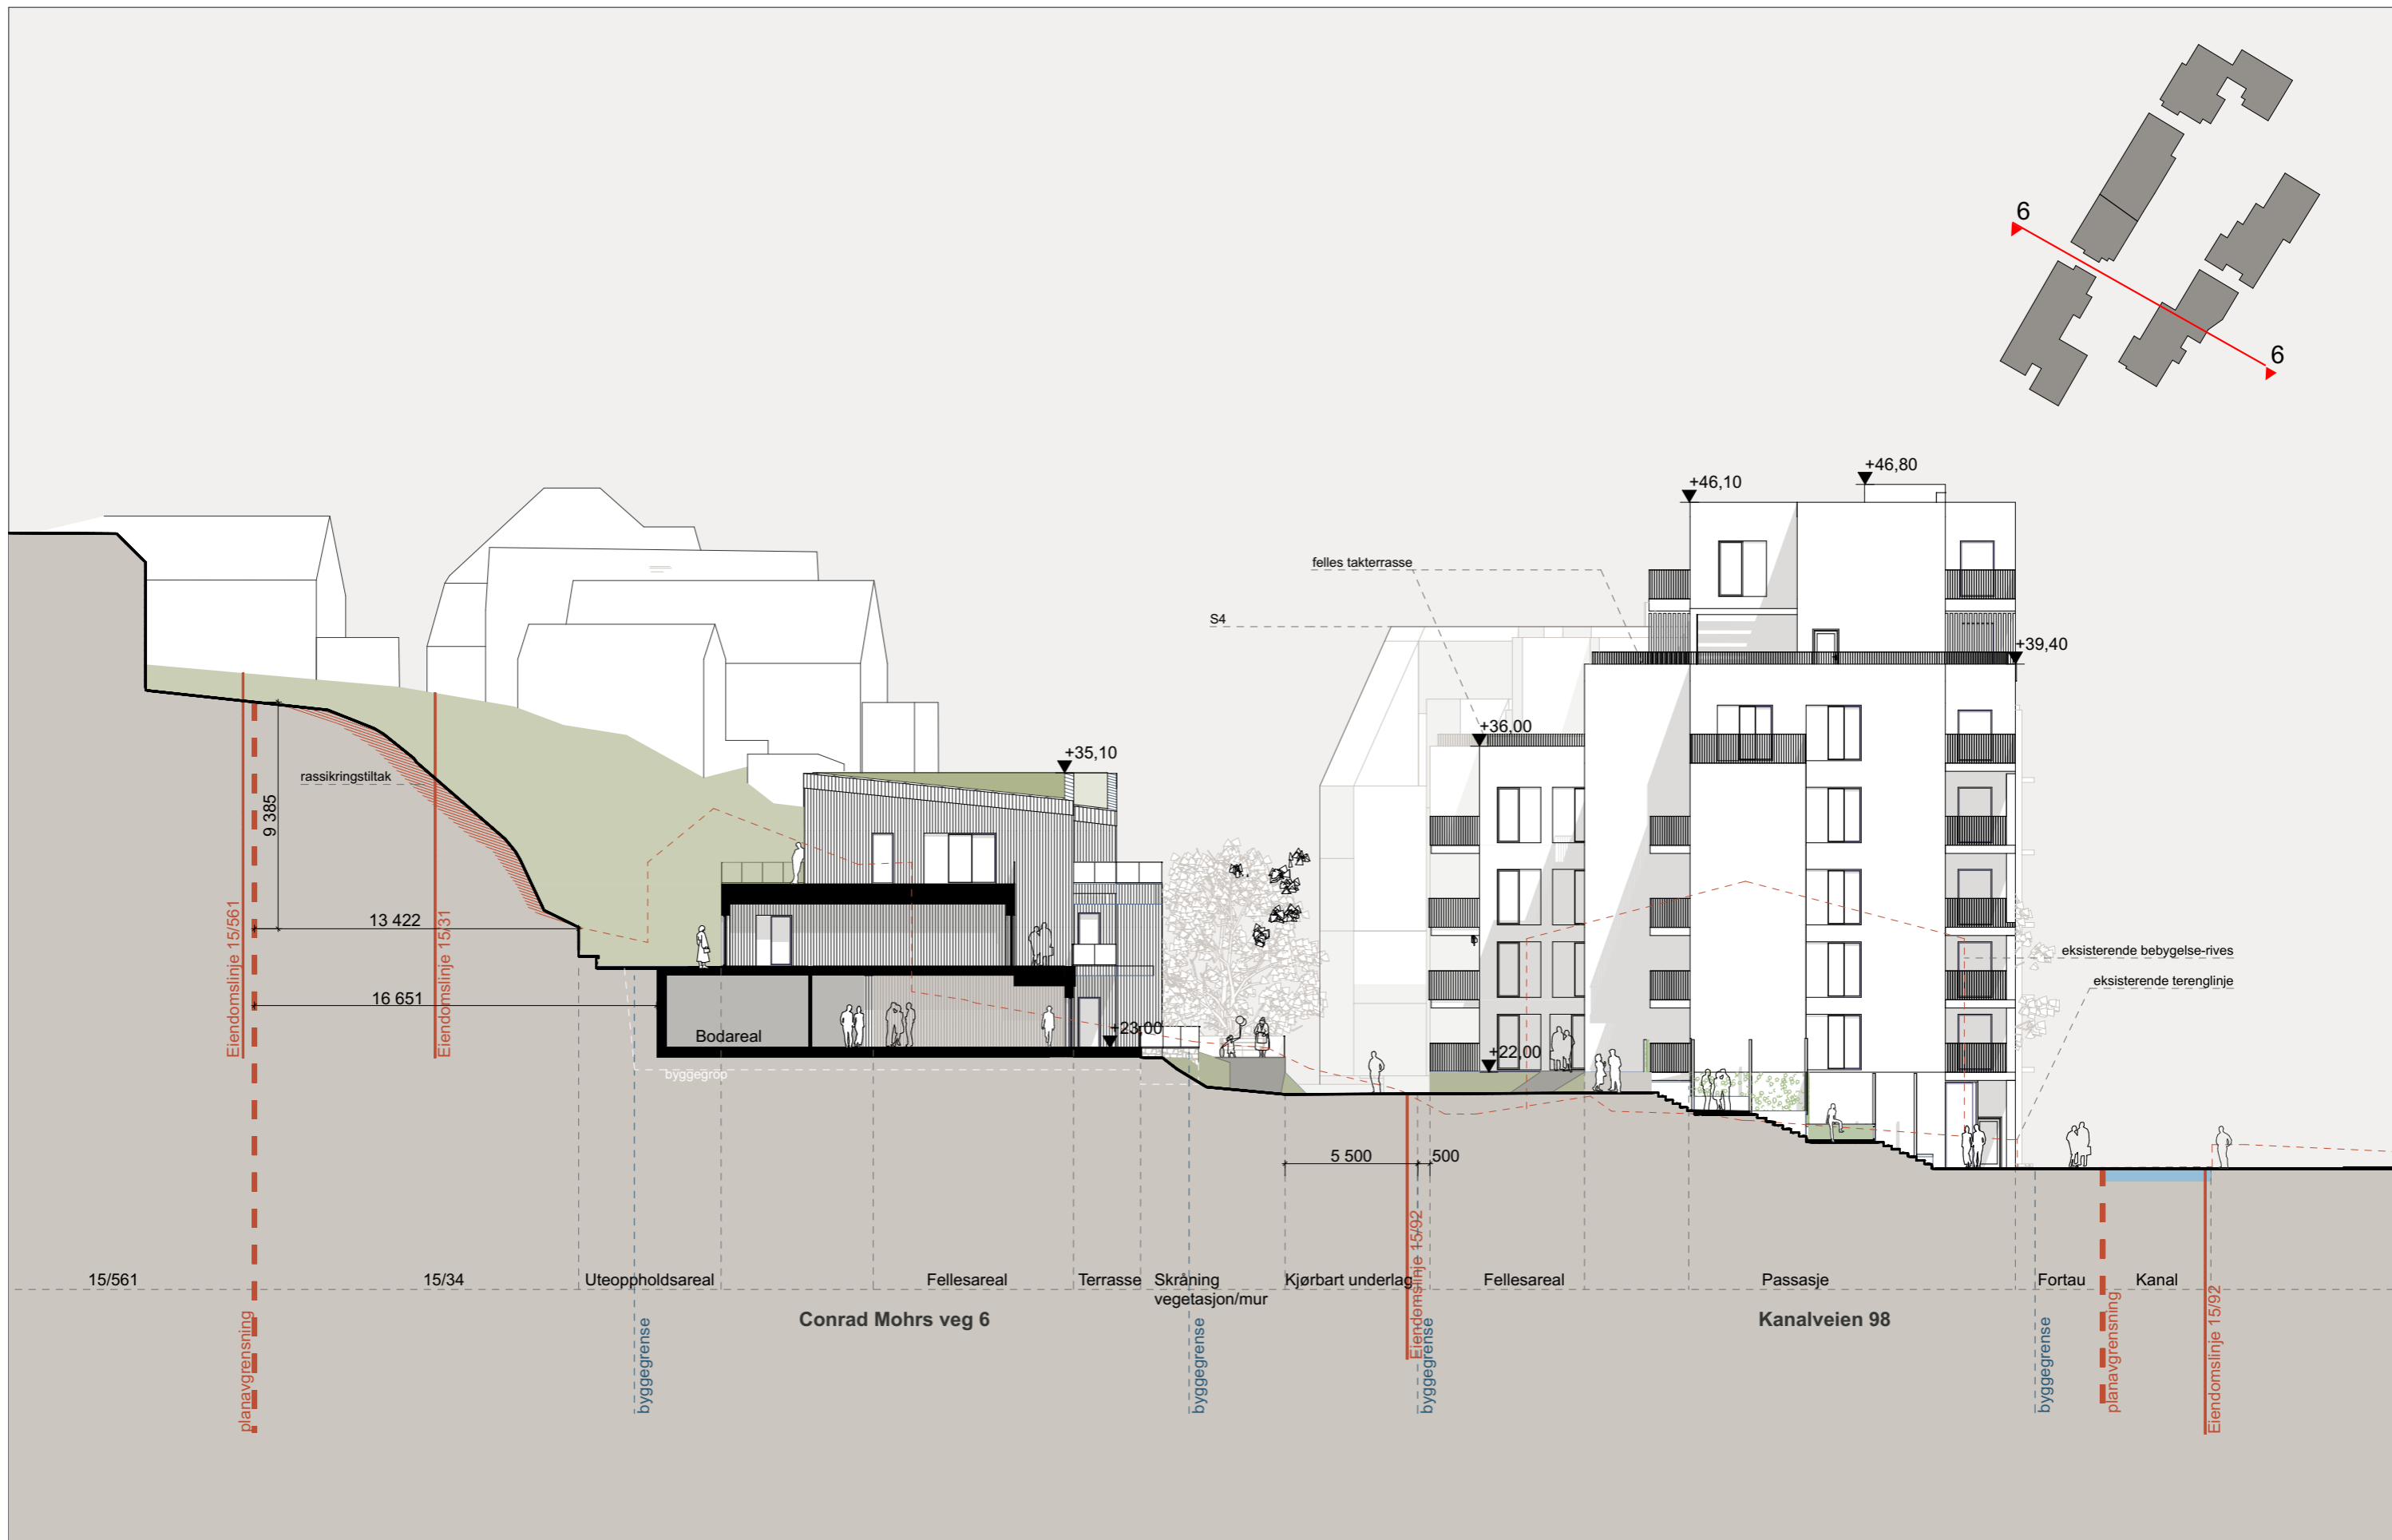

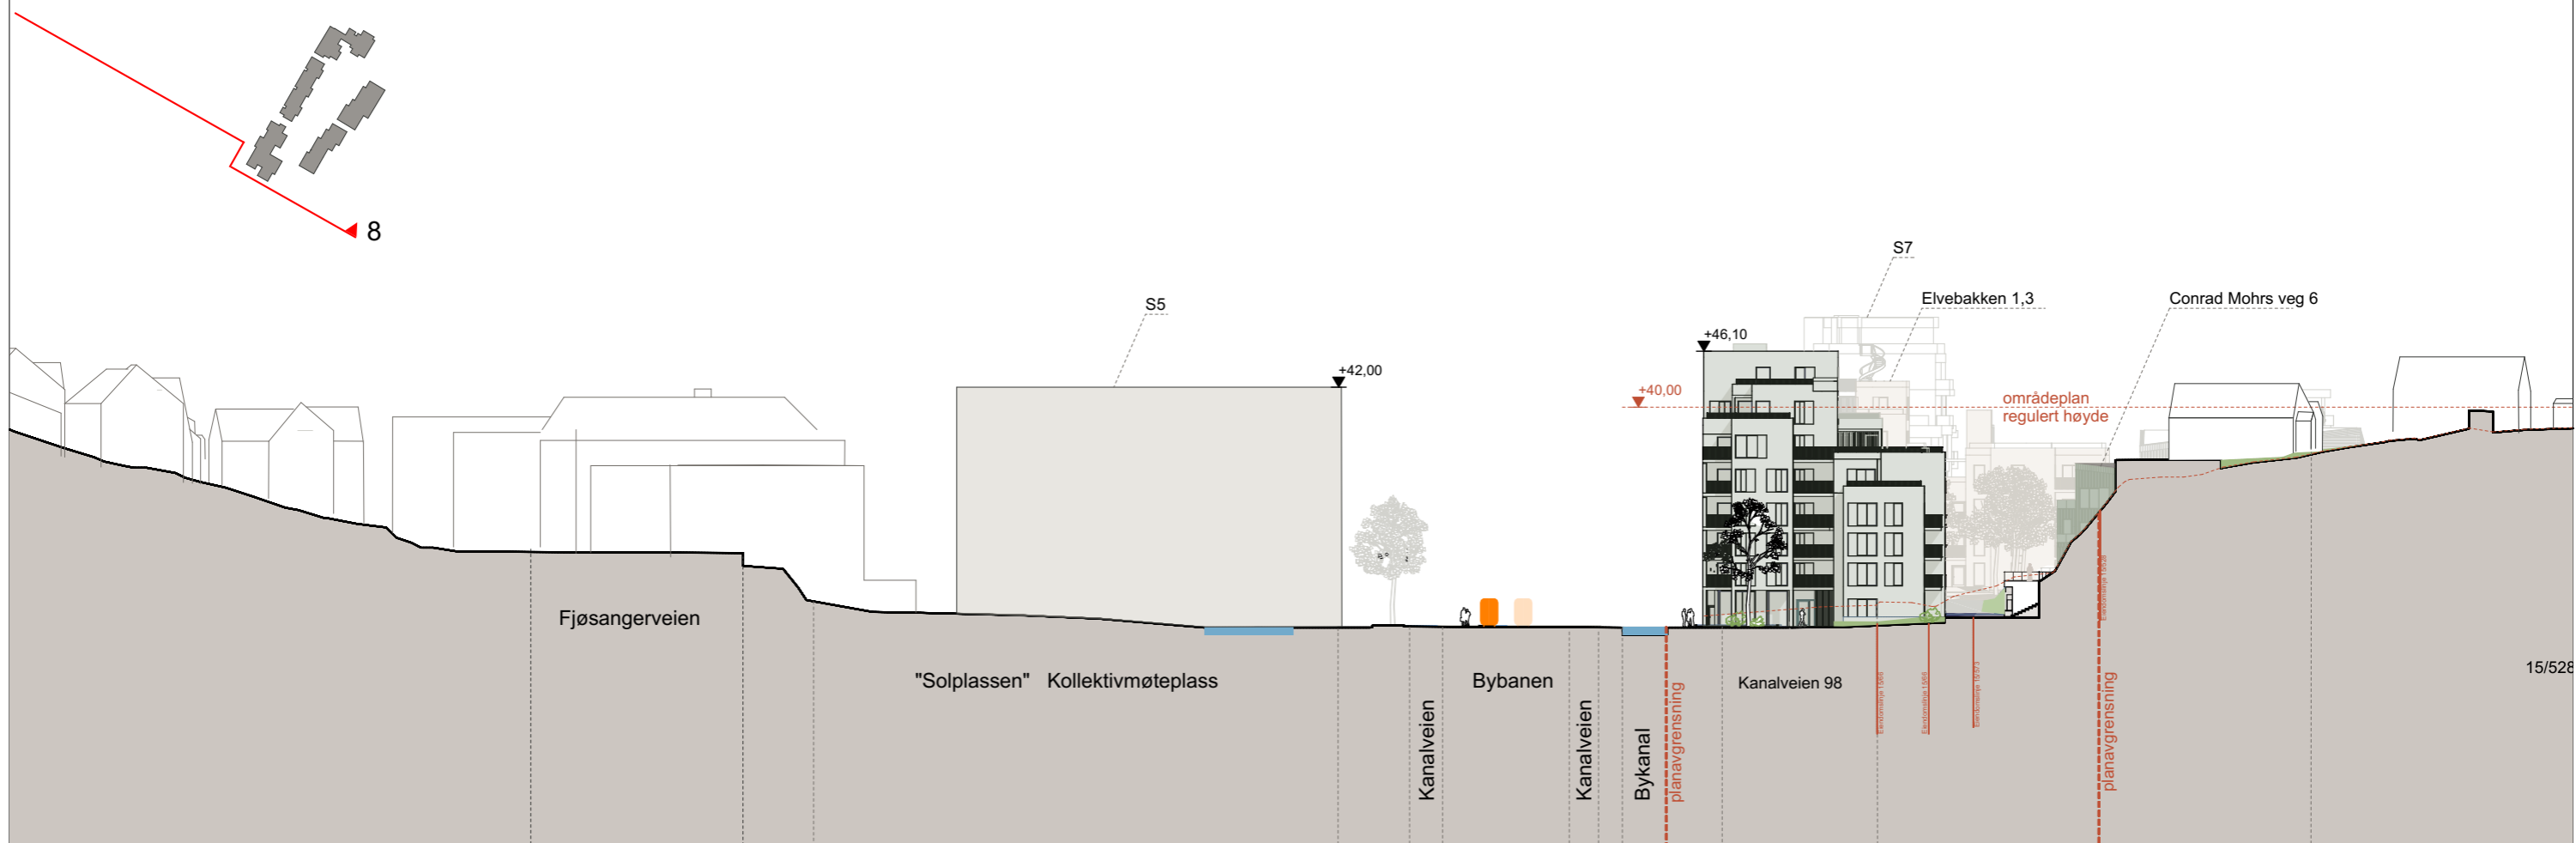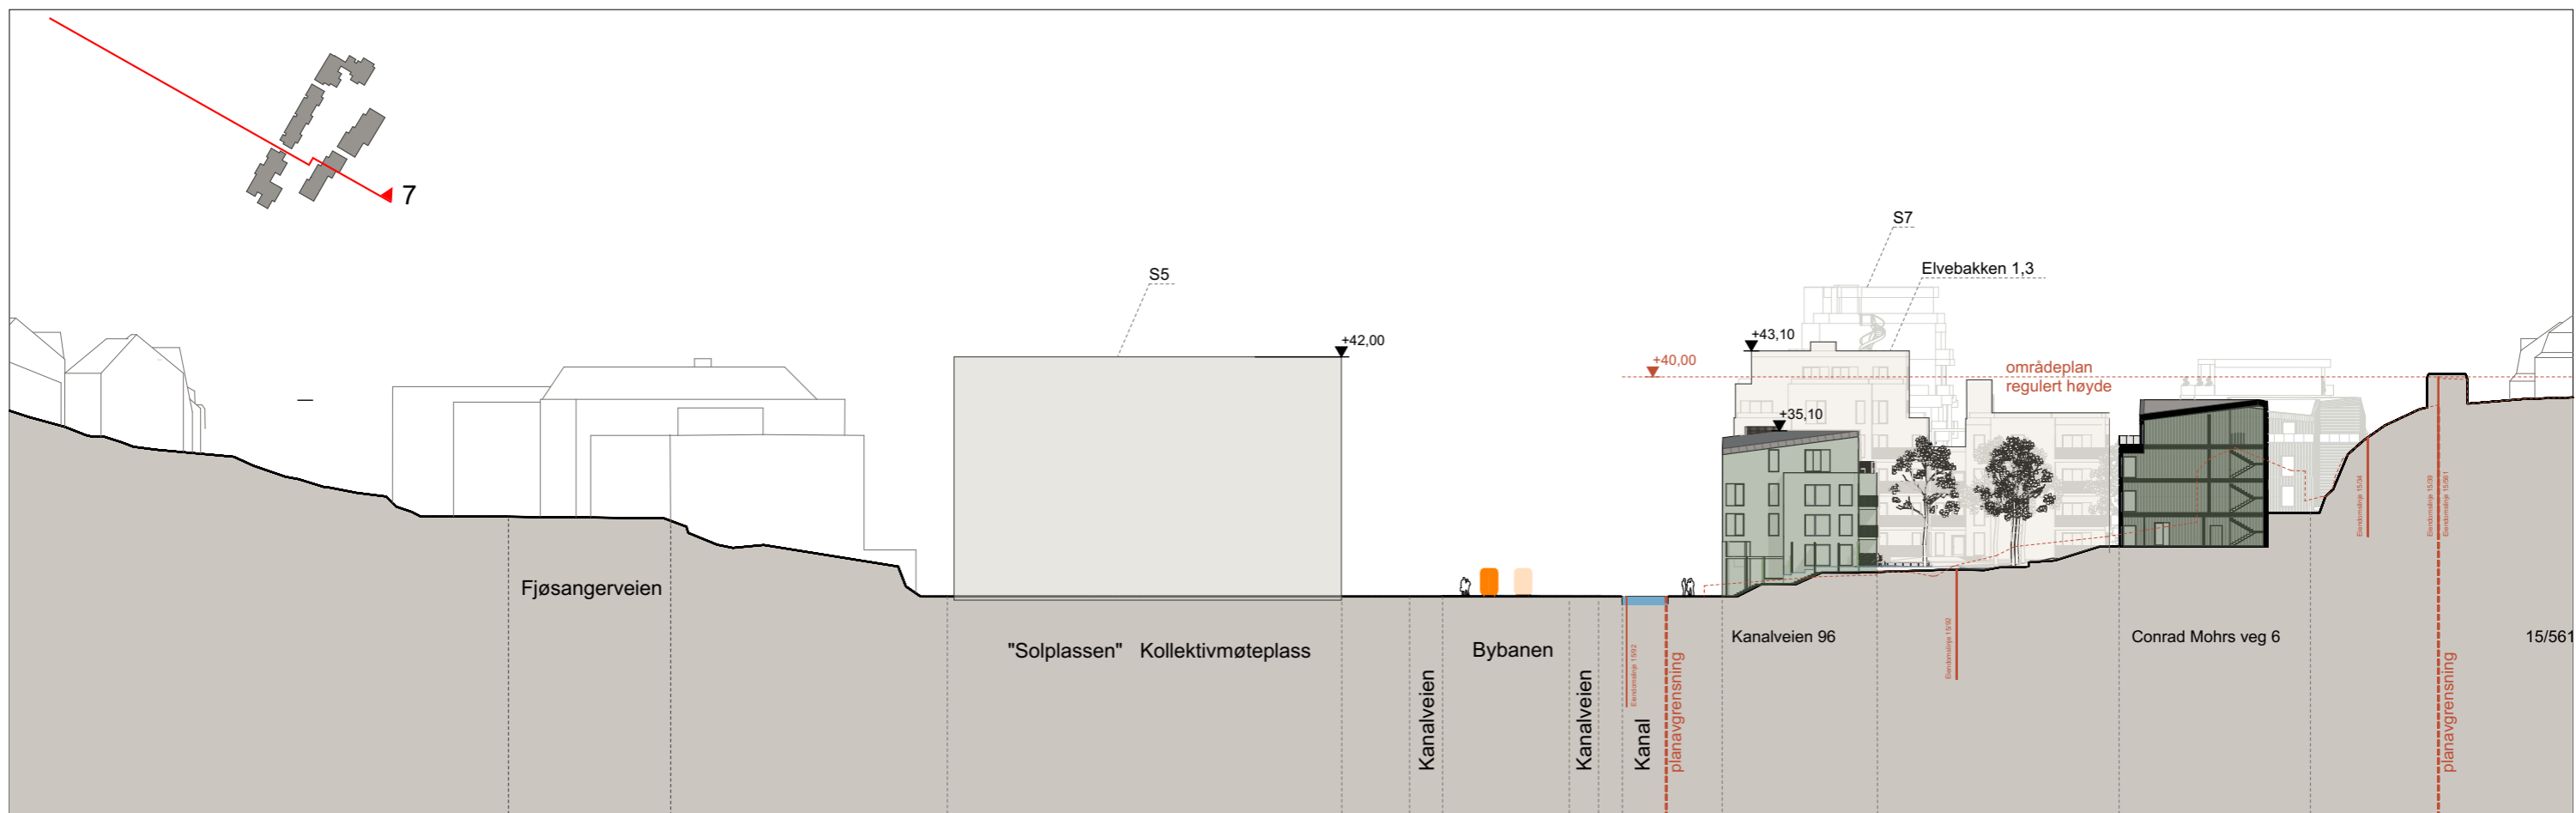

Årstad, gnr.15 bnr.66 mfl. Delfelt S6,
Mindemyren
Arealplan-ID 70370000

1. gangs behandling


Snitt 7-7 og snitt 8-8

1:650

Dato:
29.10.2025

Link Arkitektur as
Dreggsallmennigen 10-12
5003 Bergen
E-post: heh@linkarkitektur.no



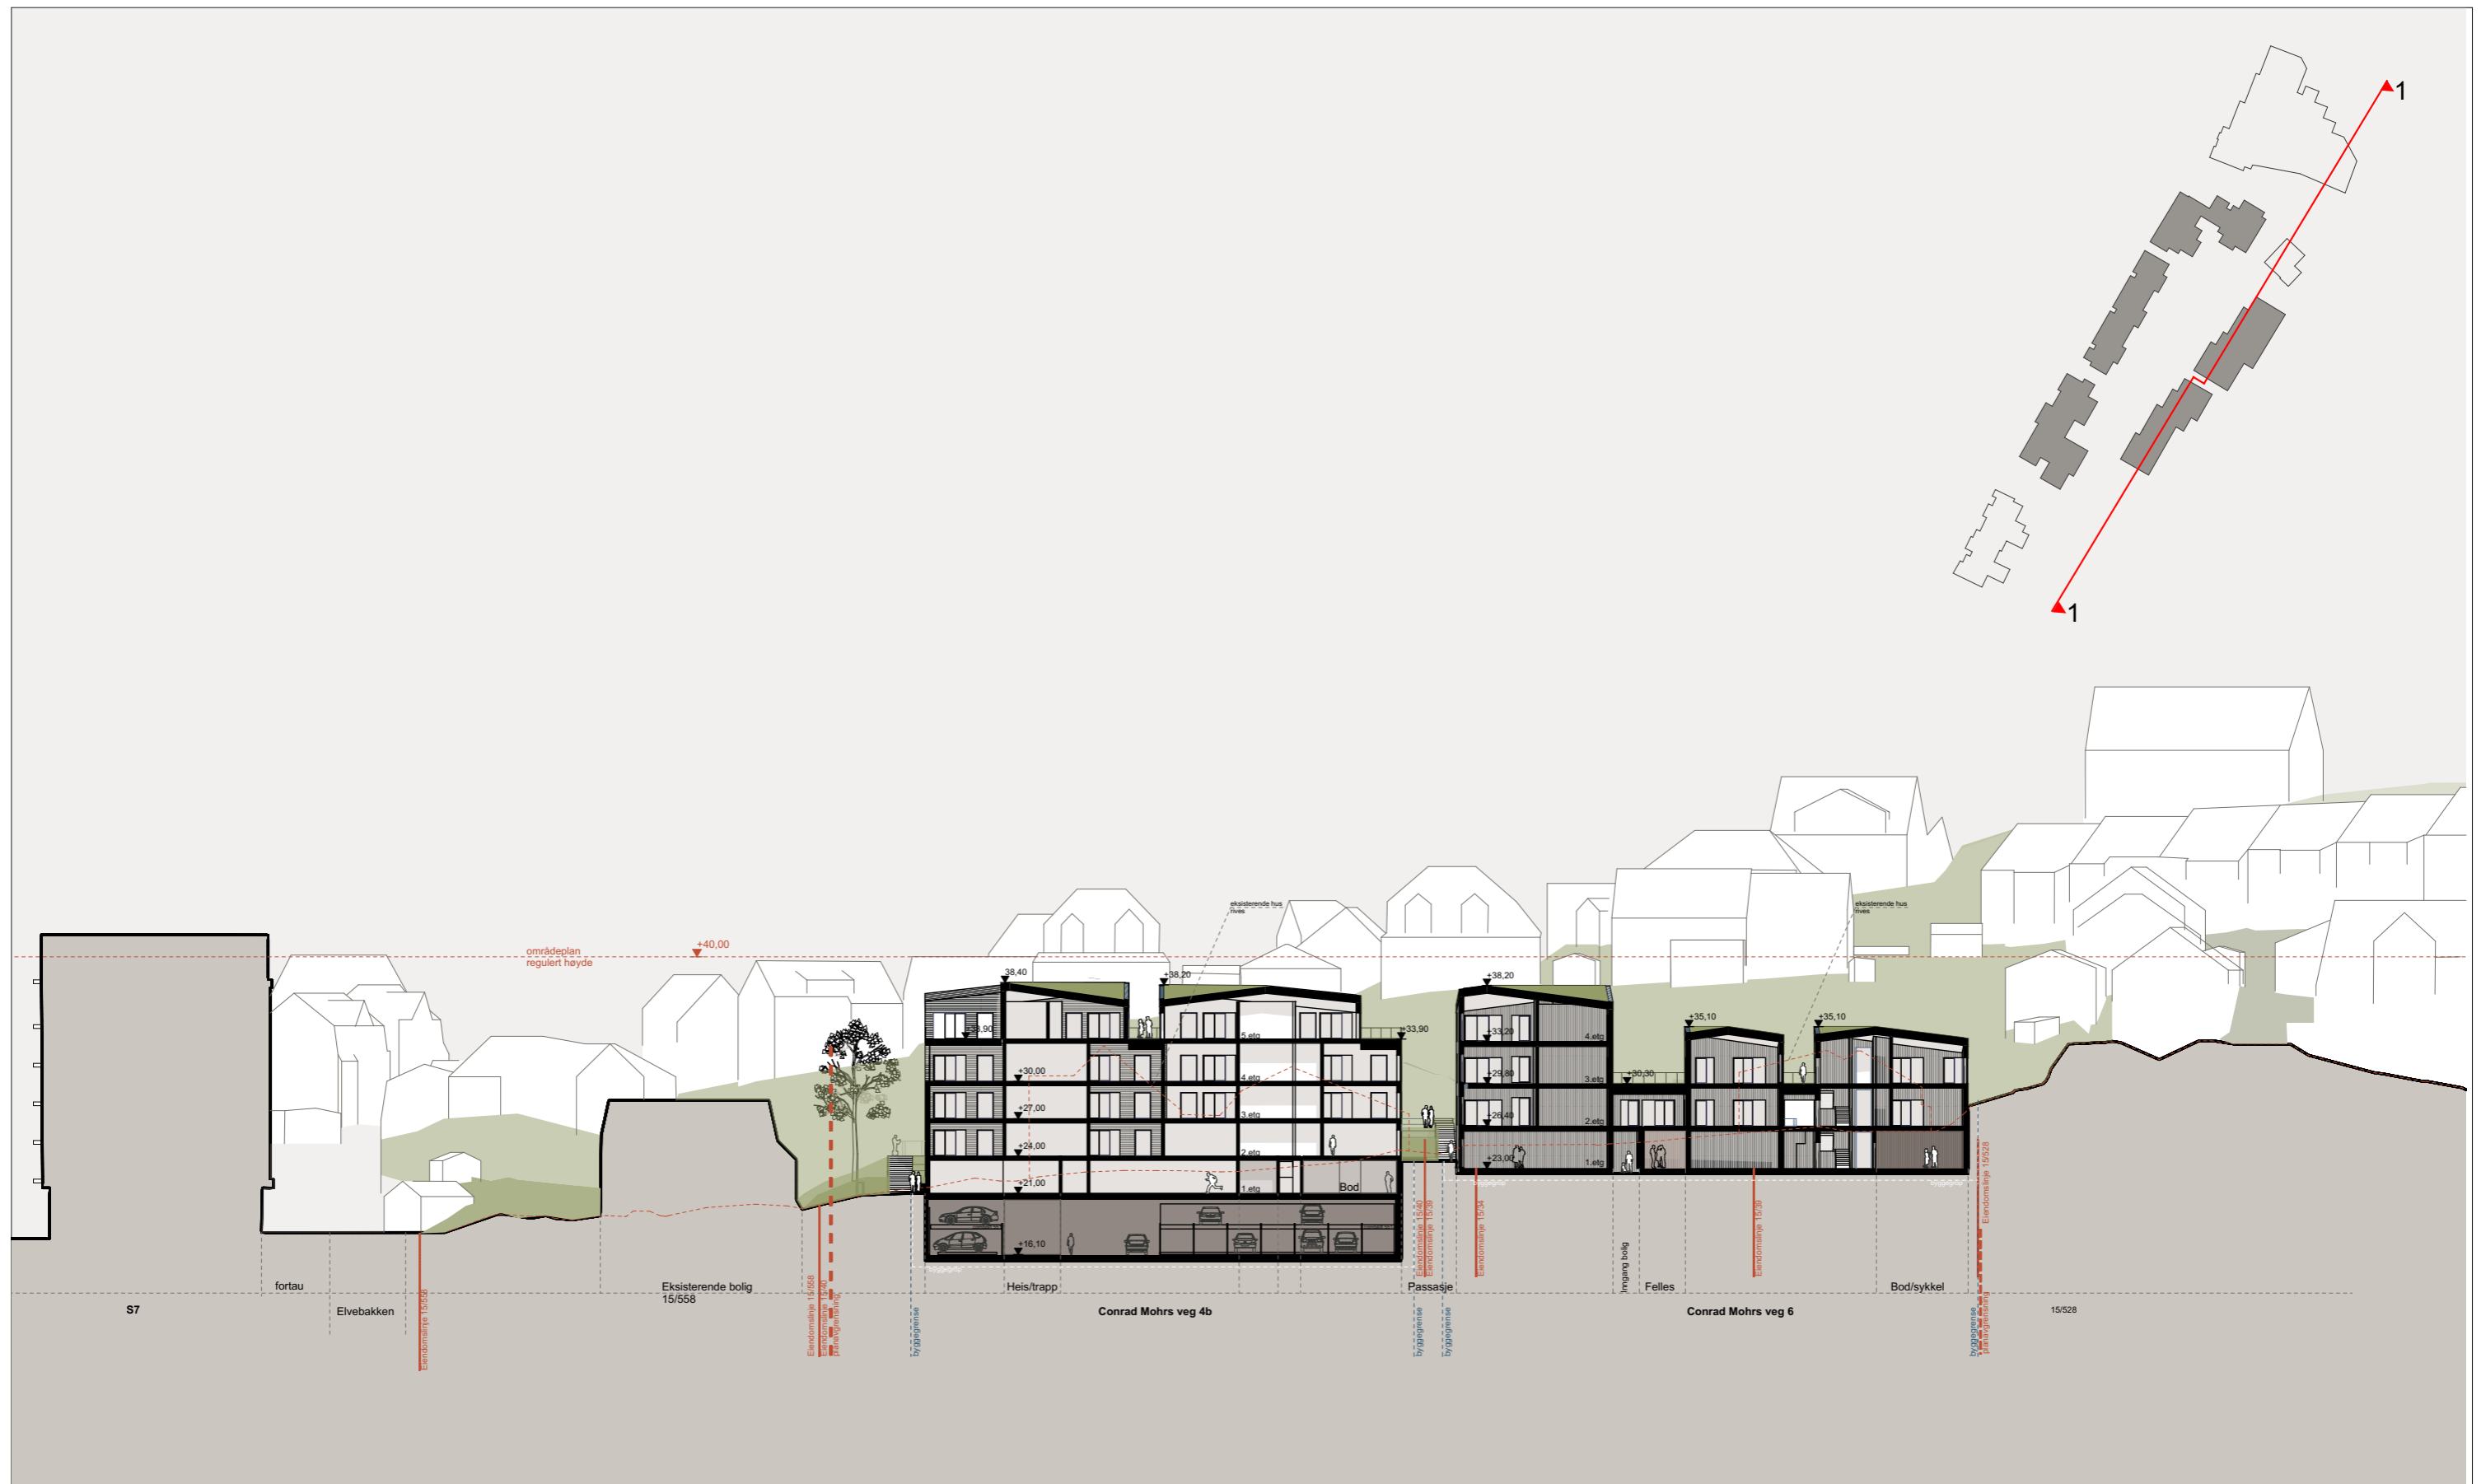







Årstad, gnr.15 bnr.66 mfl. Delfelt S6,
Mindemyren
Arealplan-ID 70370000

1. gangs behandling

Lengdesnitt 4-4

1:500

Dato:
29.10.2025

Link Arkitektur as
Dreggsallmennigen 10-12
5003 Bergen
E-post: heh@linkarkitektur.no

