


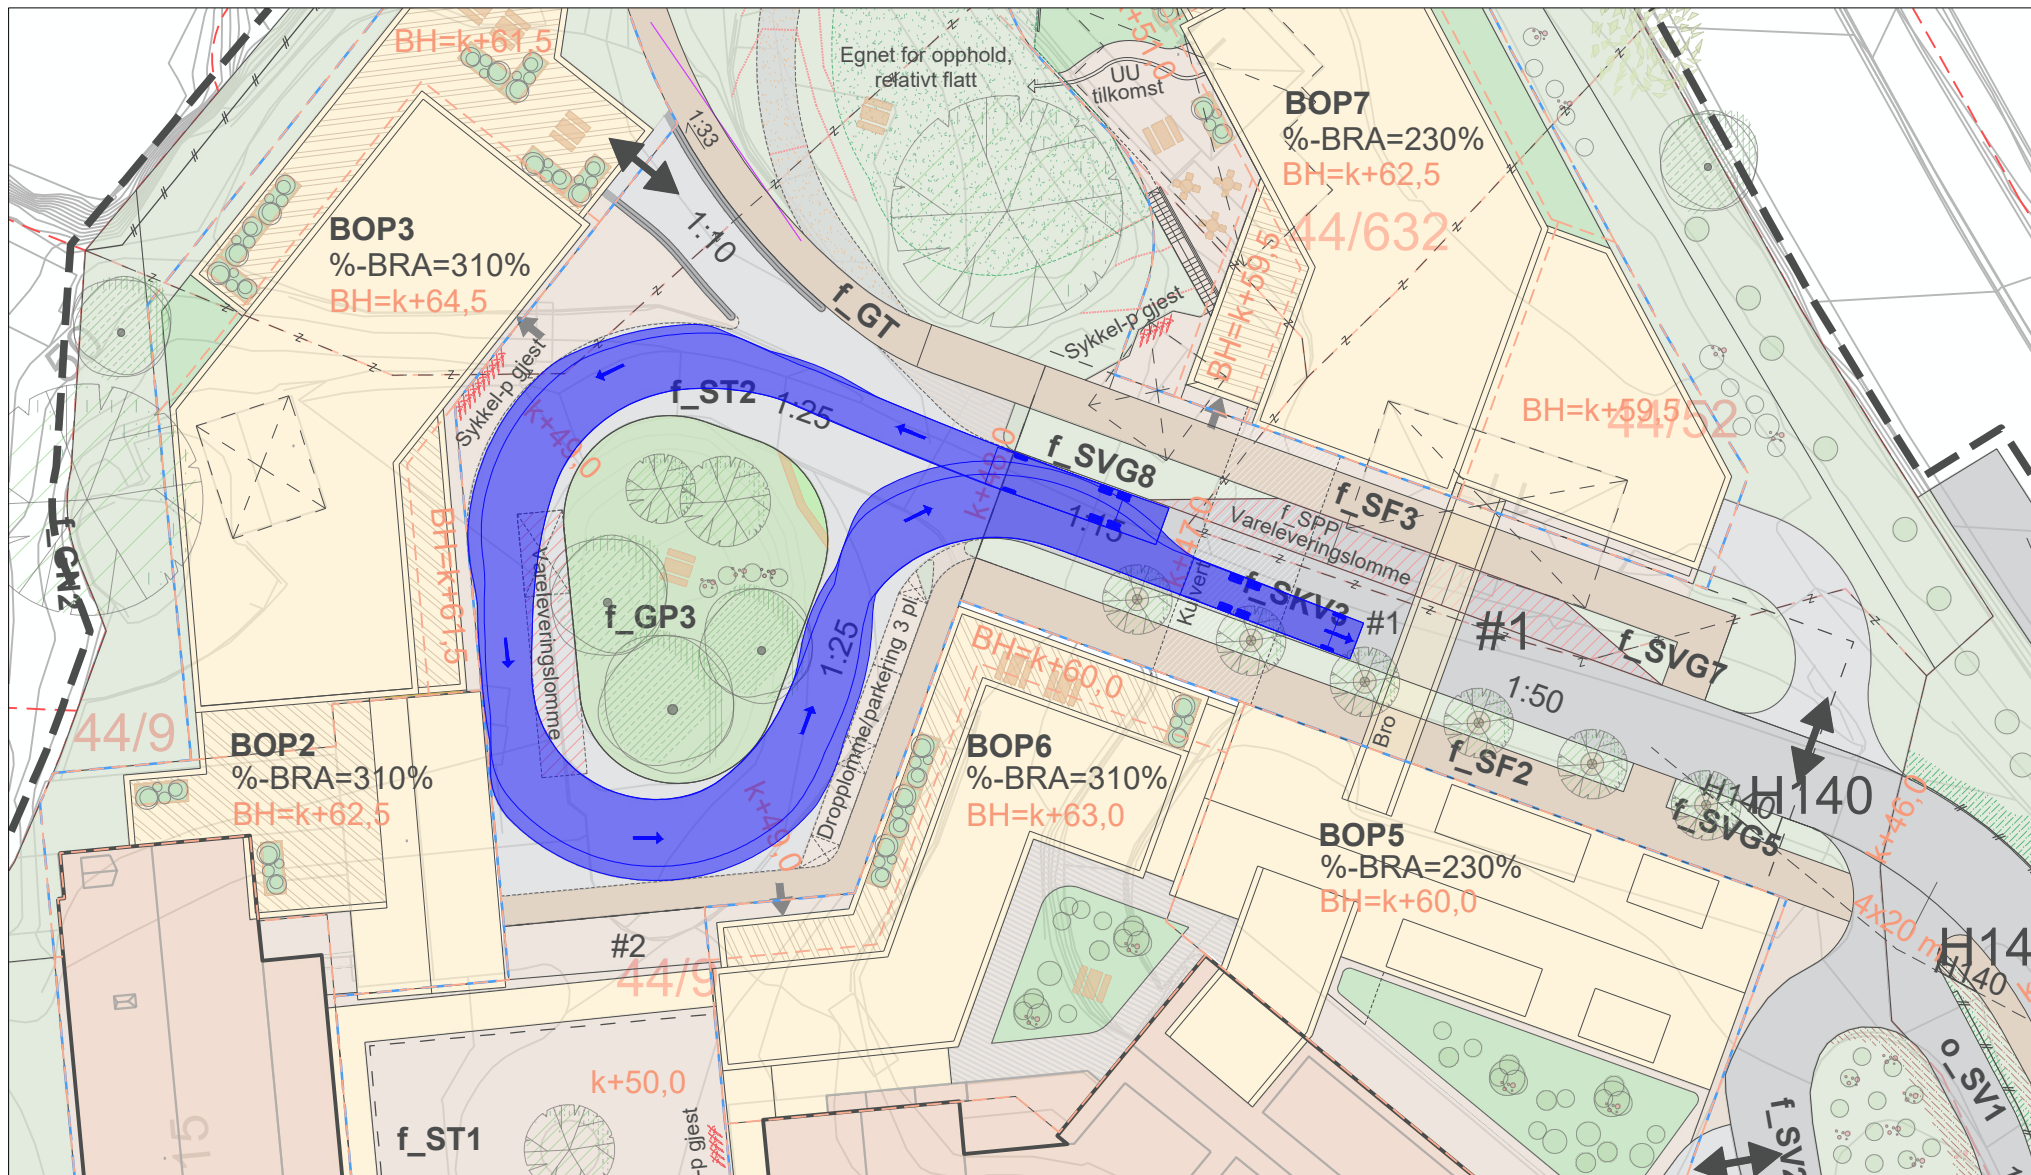

## Sporingskurve lastebil L på torg f\_ST2 - på illustrasjonsplan

Fana, Gnr. 44 Bnr. 9 mfl. Solli DPS, plan-id 64620000, saksnr. PLAN-2022/20472 (201511504)

1:500 / 19.03.2024

HOLON



