

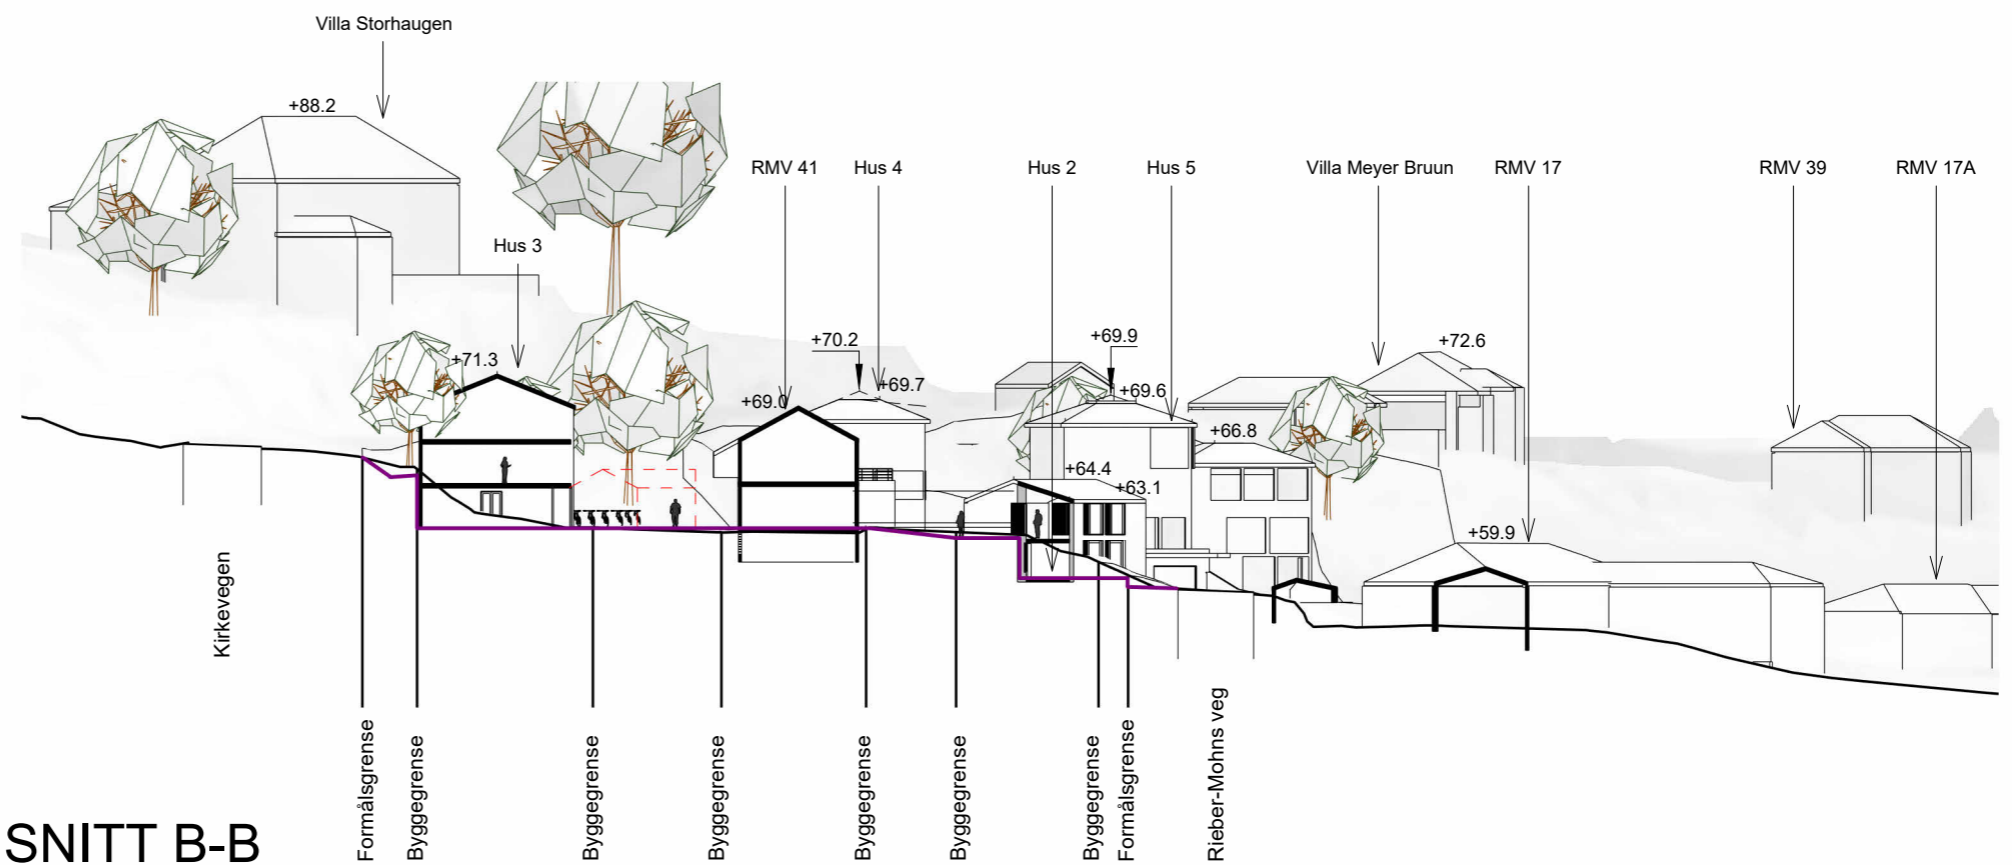


SNITT A-A
1 : 500

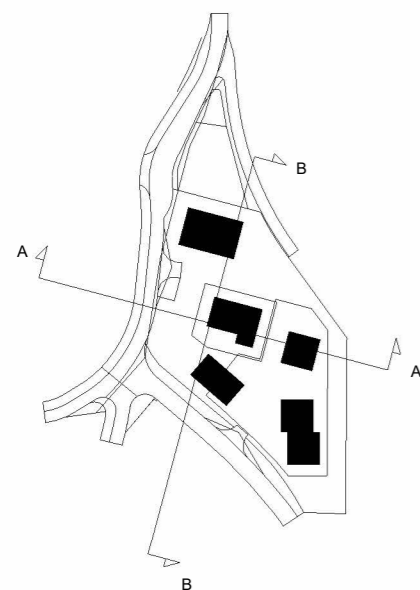


SNITT B-B
1 : 500


— Eksisterende terreng
— Nytt terreng

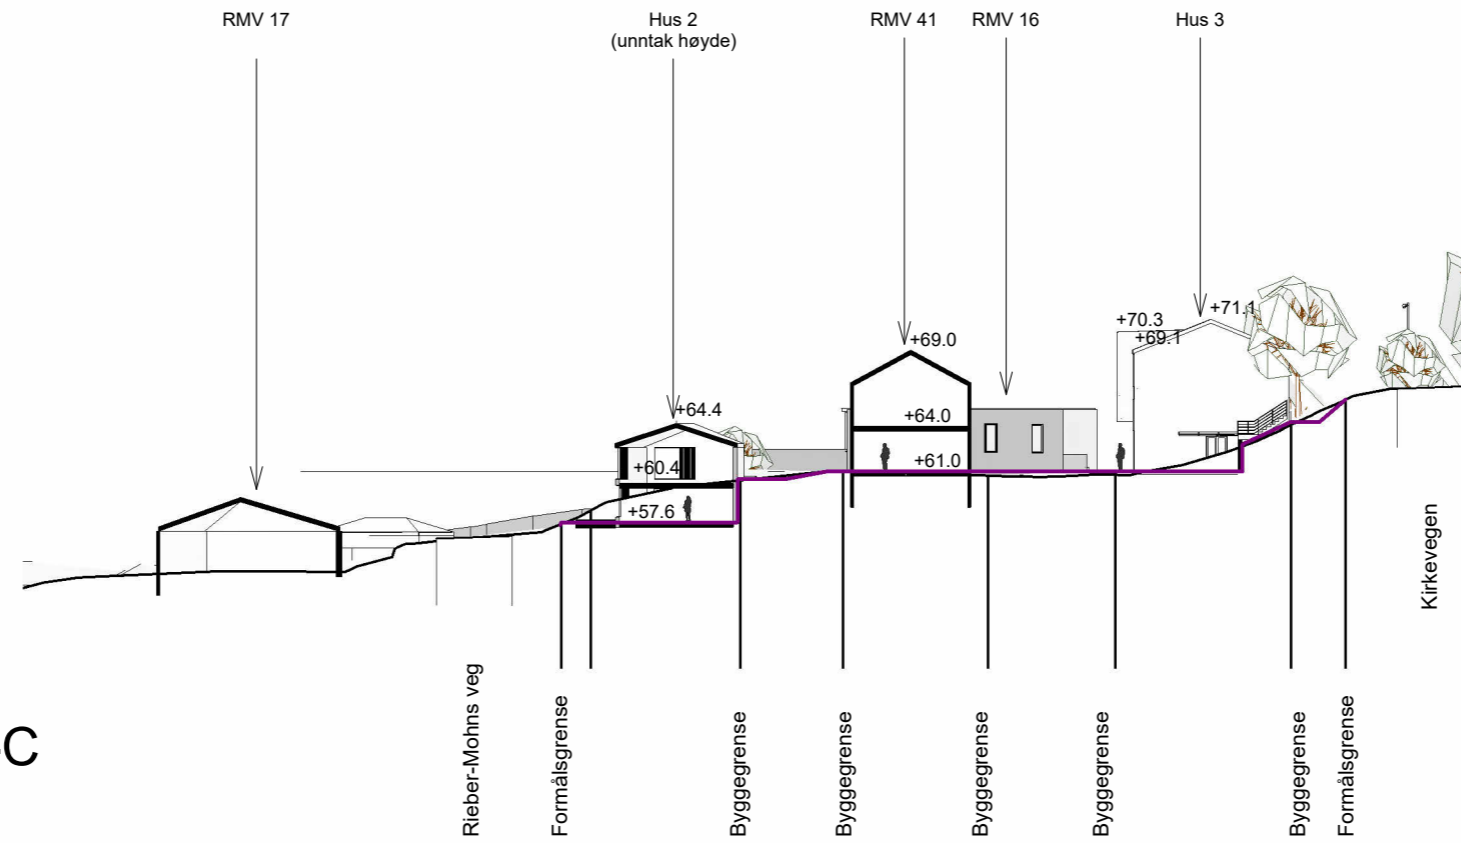

SNITT C-C
1 : 500

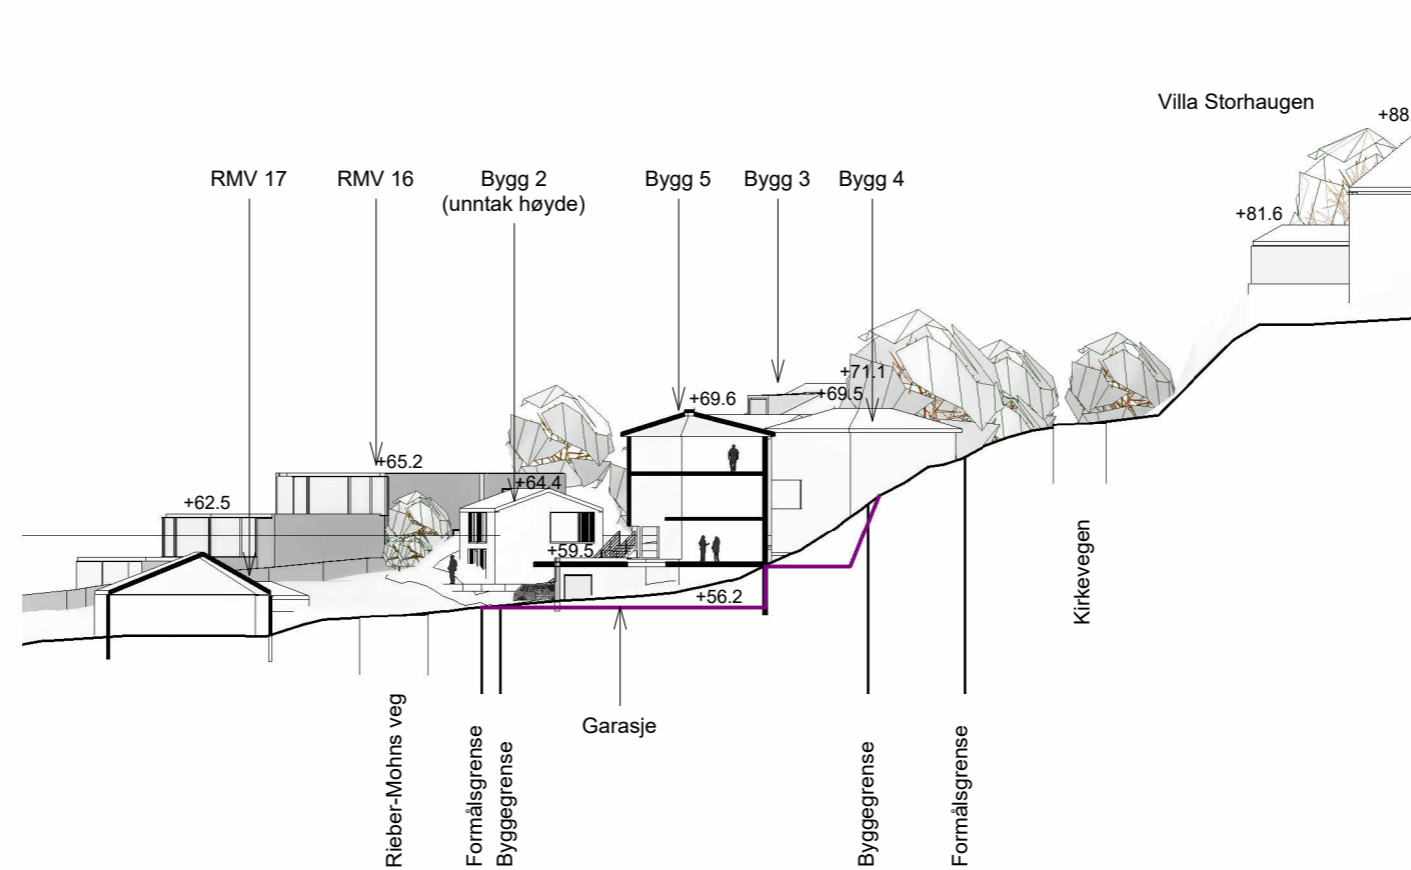

SNITT D-D
1 : 500

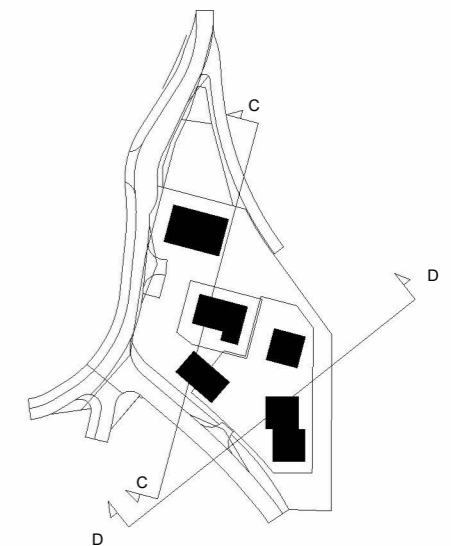

— Eksisterende terreng
— Nytt terreng