




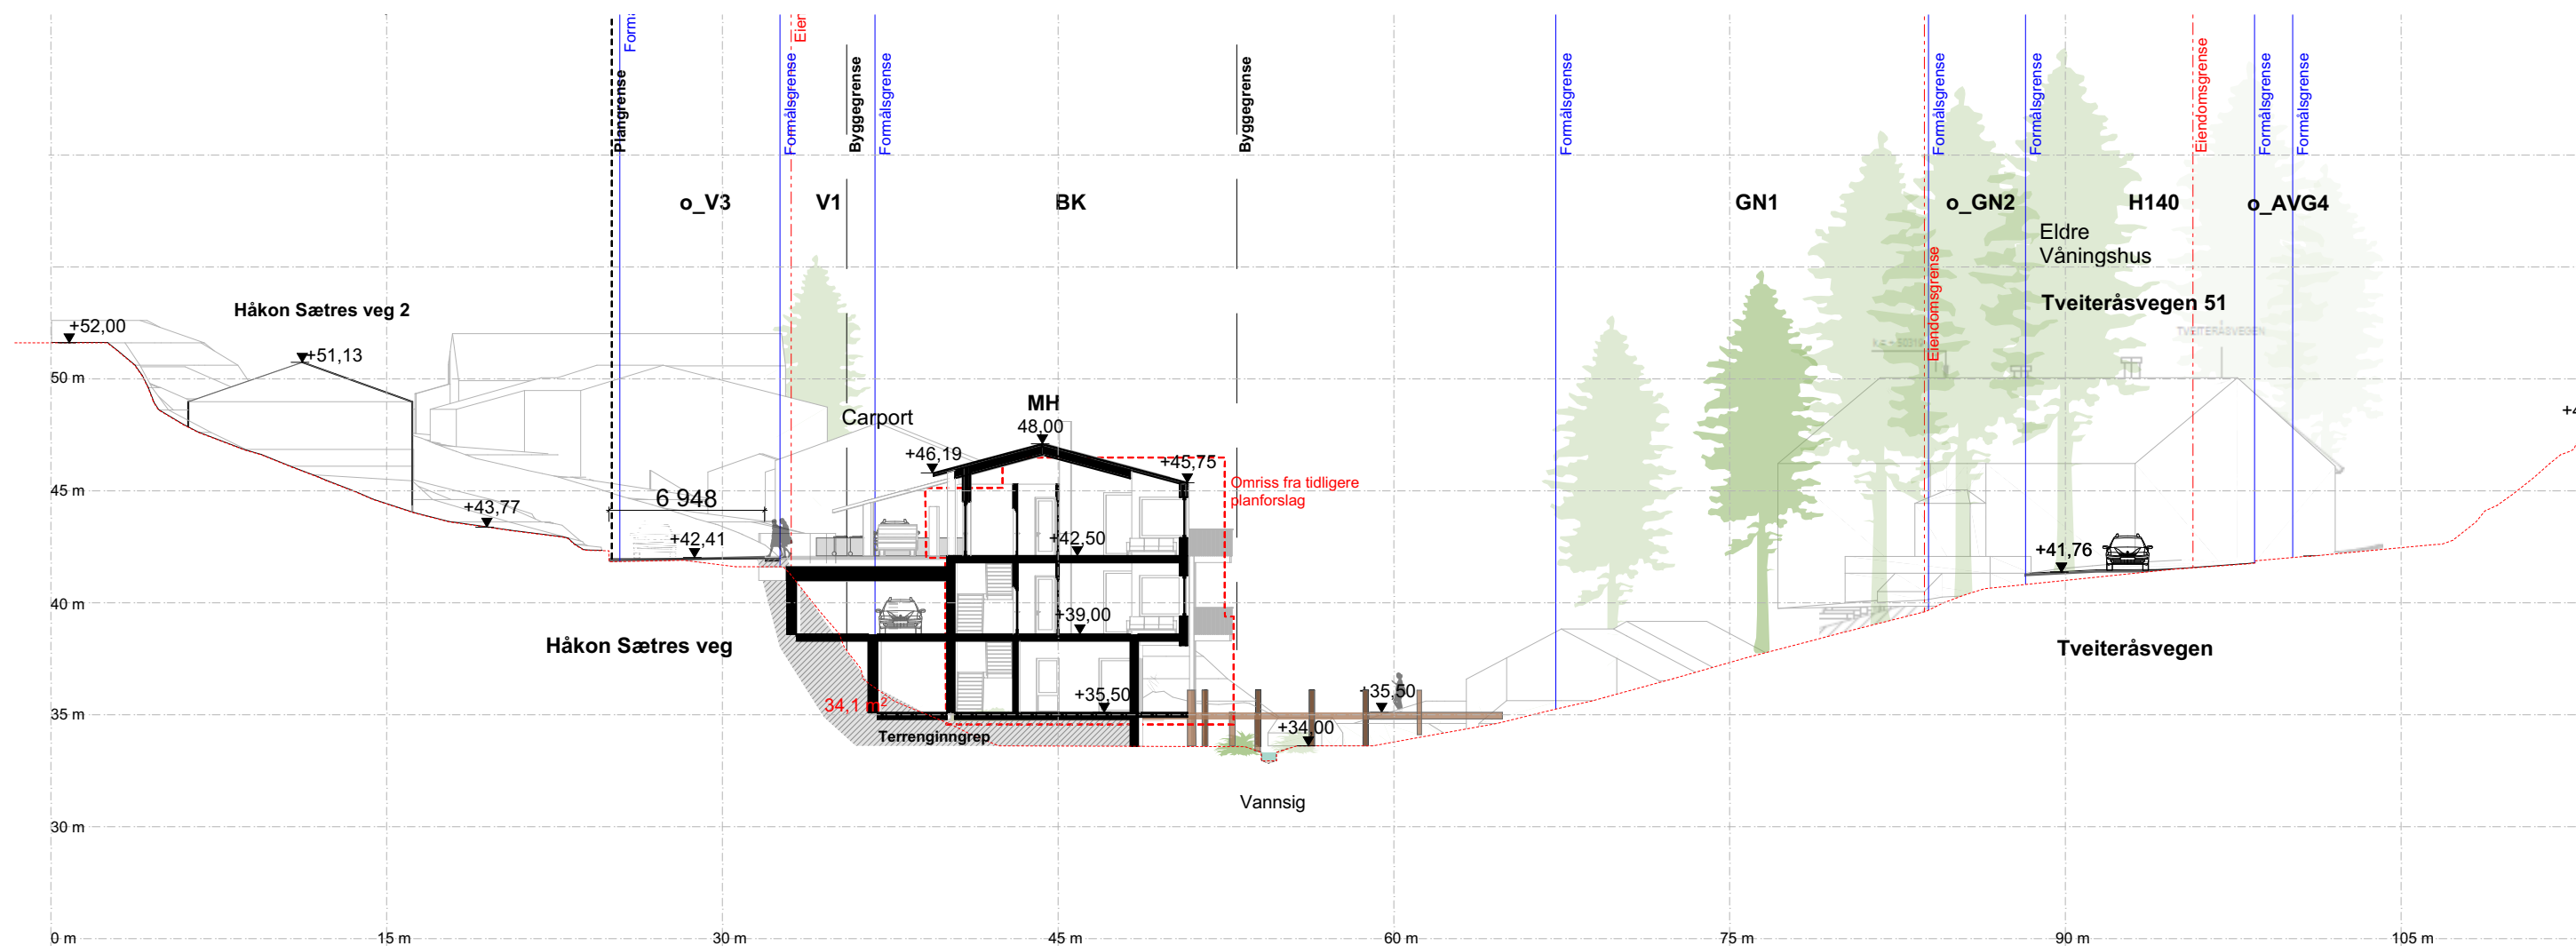


Snitt A / 1:300

--- Eksisterende terreng

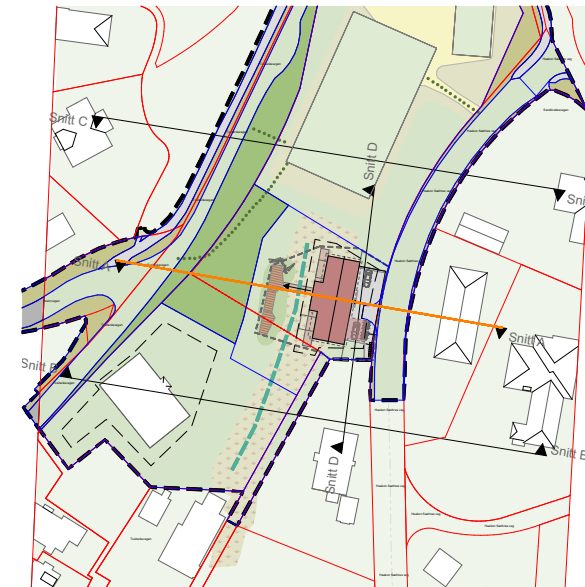


Plannavn		Nasjonal plan-ID:		Kommunal saksnummer:	
Fana, Gnr 9 Bnr 23 mfl., Tveiteråsvegen		4601-7069000			
Plantype		Internett Prosjektnummer:		Tegner:	
Detaljreguleringsplan		K25016		ÅMB	
Tegning		Mål		Rev. ID	
Snitt A		A3/1:300		--	
Dato:		Tegningsnr:		Kontr:	
01.07.2026		L30.1		JA	
Forslagsstiller:		Mål		Rev. ID	
Opphus		A3/1:300		--	

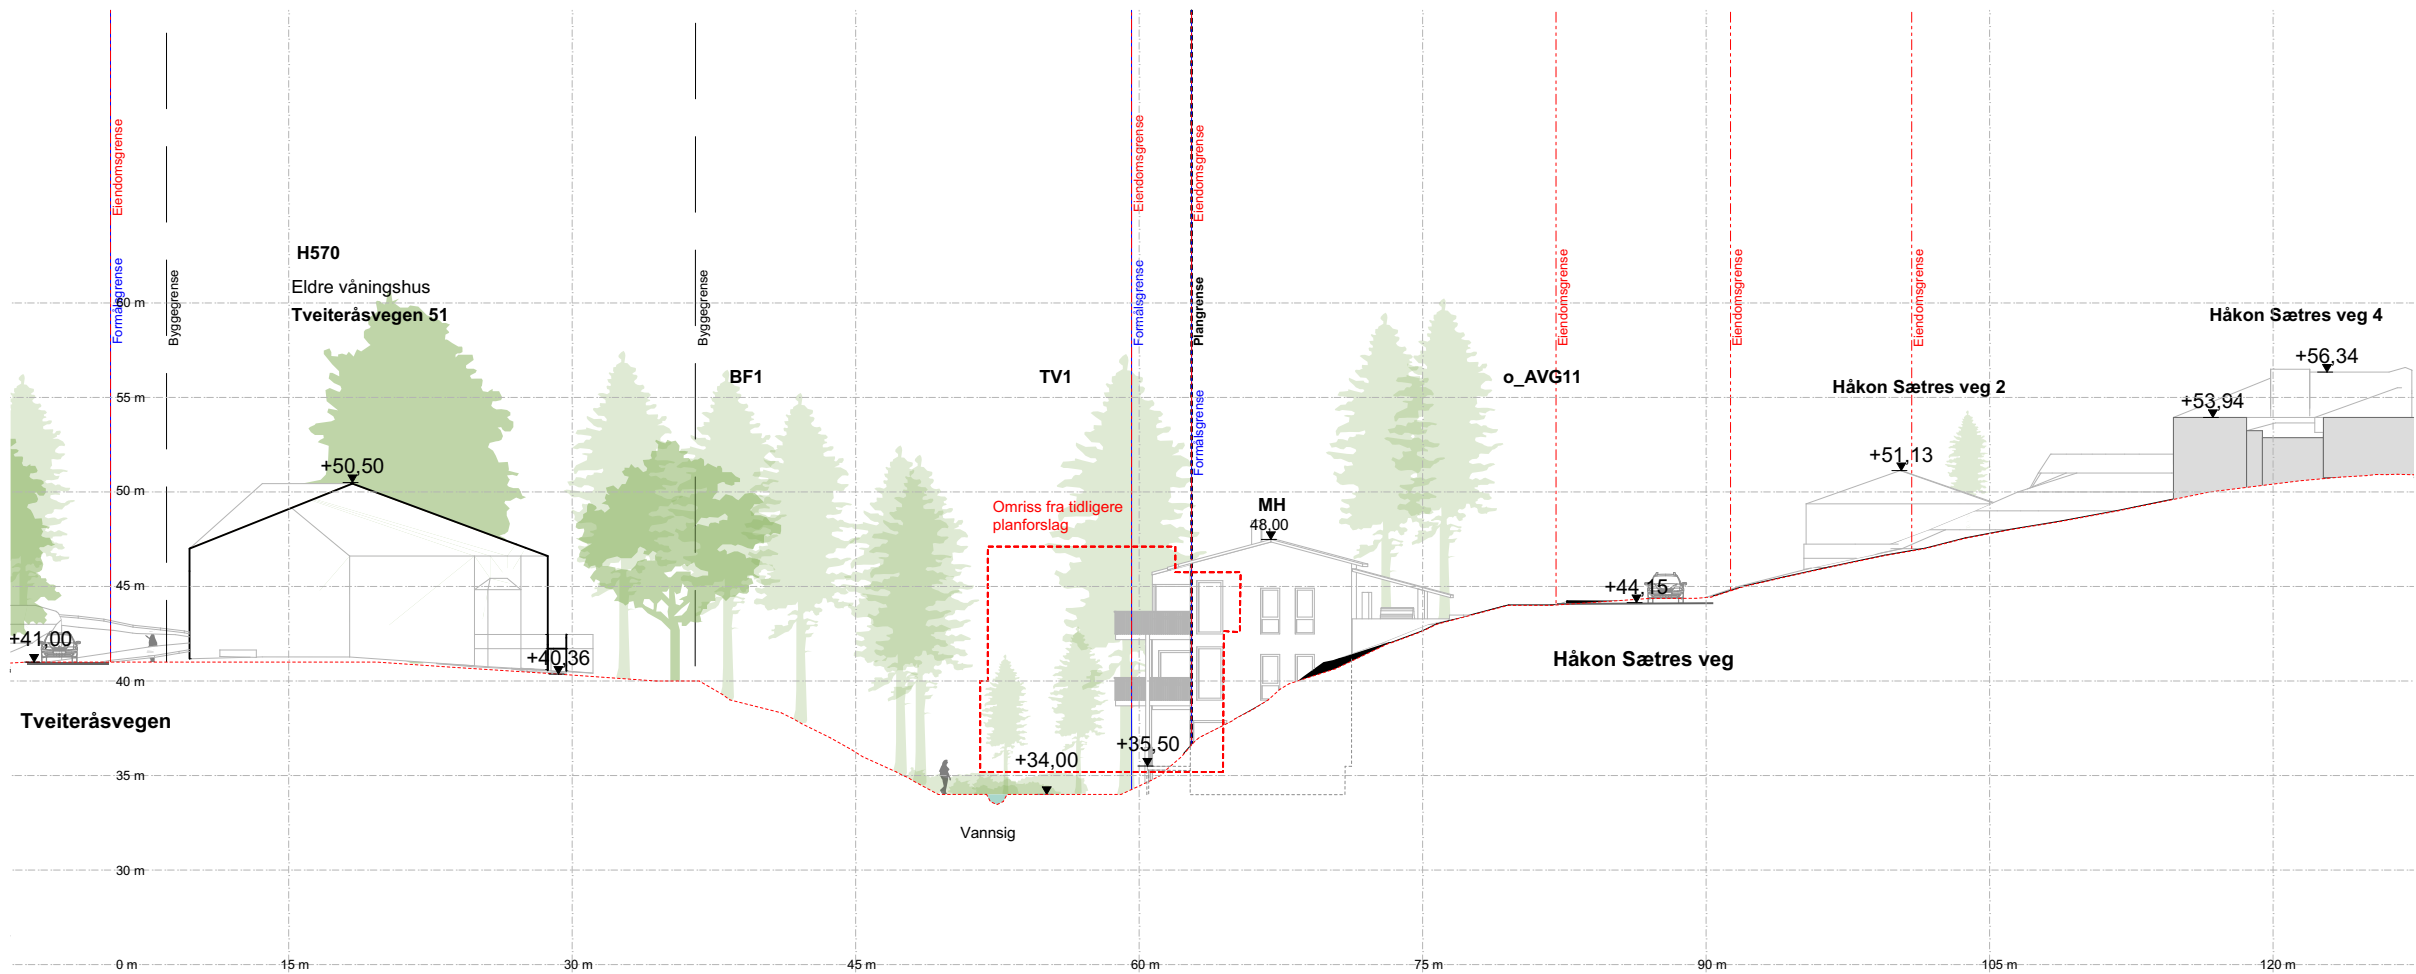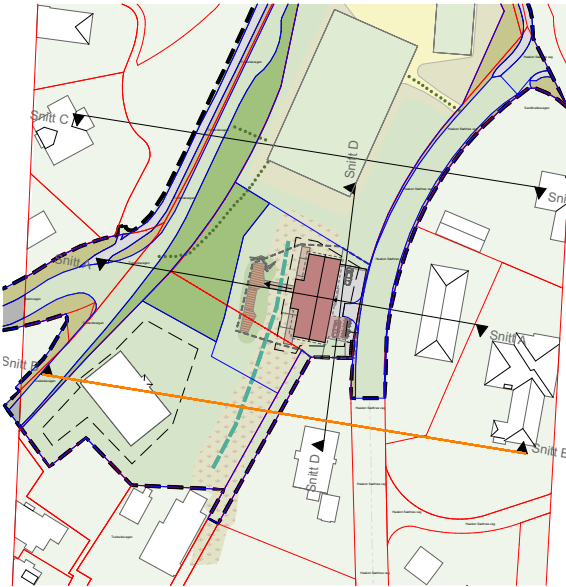


Snitt B / 1:400

--- Eksisterende terreng

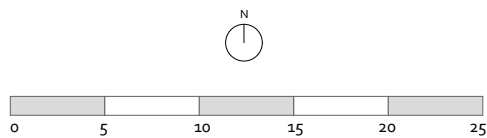


Plannavn Fana, Gnr 9 Bnr 23 mfl., Tveiteråsvegen		Nasjonal plan-ID: 4601-7069000		Kommunal saksnummer:	
Plantype Detaljreguleringsplan		Dato: 01.07.2026		Internett Prosjektnummer: K25016	
Tegning Snitt B		Forslagsstiller: Opphus		Mål: A3/1:400	
		Tegningsnr: L30.2		Tegner: ÅMB	
				Kontr: JA	
				Rev. ID --	

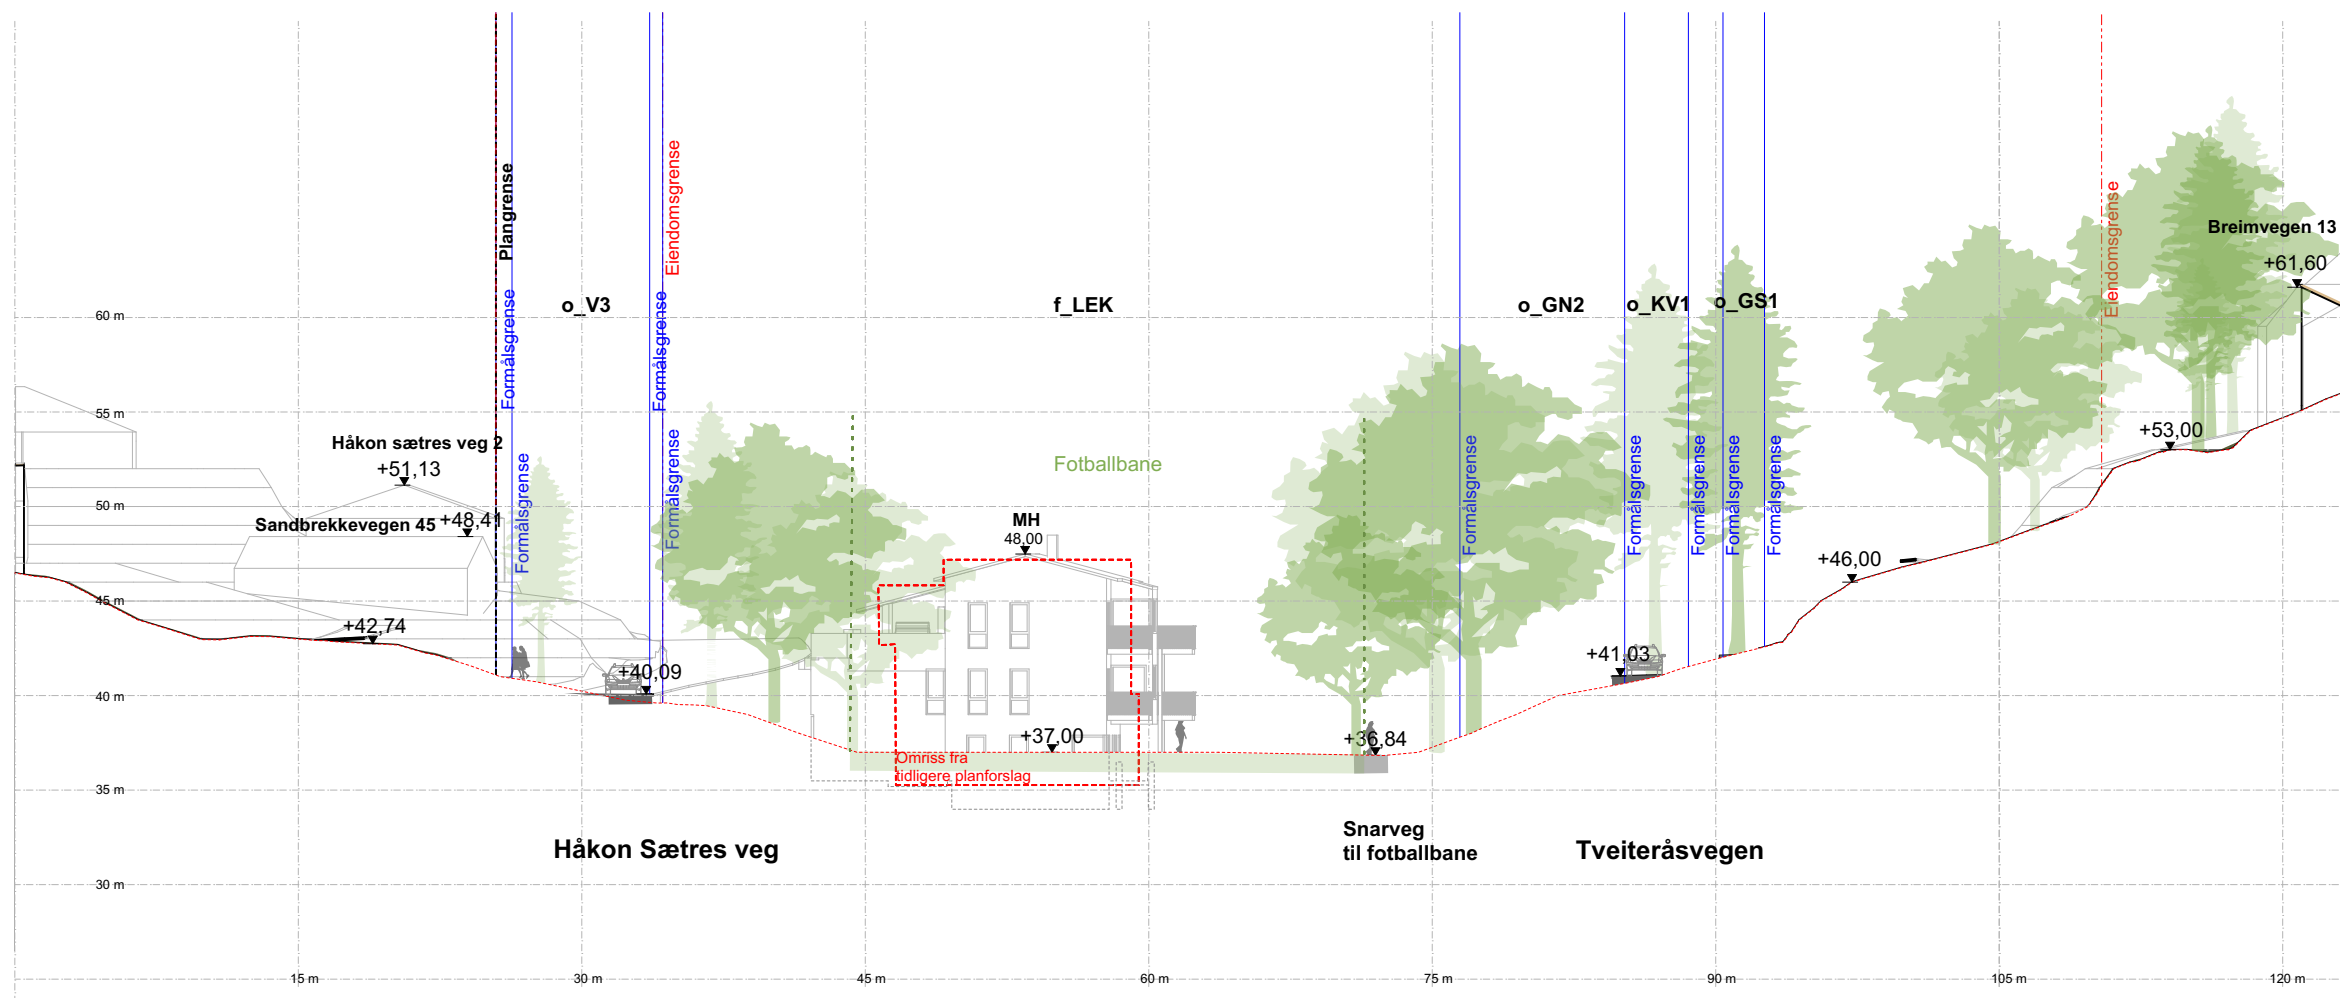


Snitt C / 1:400

--- Eksisterende terreng

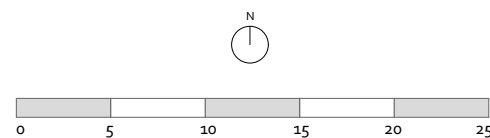


Plannavn Fana, Gnr 9 Bnr 23 mfl., Tveiteråsvegen		Nasjonal plan-ID: 4601-7069000		Kommunal saksnummer:	
Plantype Detaljreguleringsplan		Dato: 01.07.2026		Tegner: ÅMB	
Tegning Snitt C		Forslagsstiller: Opphus		Kontr: JA	
		Tegningsnr: L30.3		Mål A3/1:400	
				Rev. ID --	

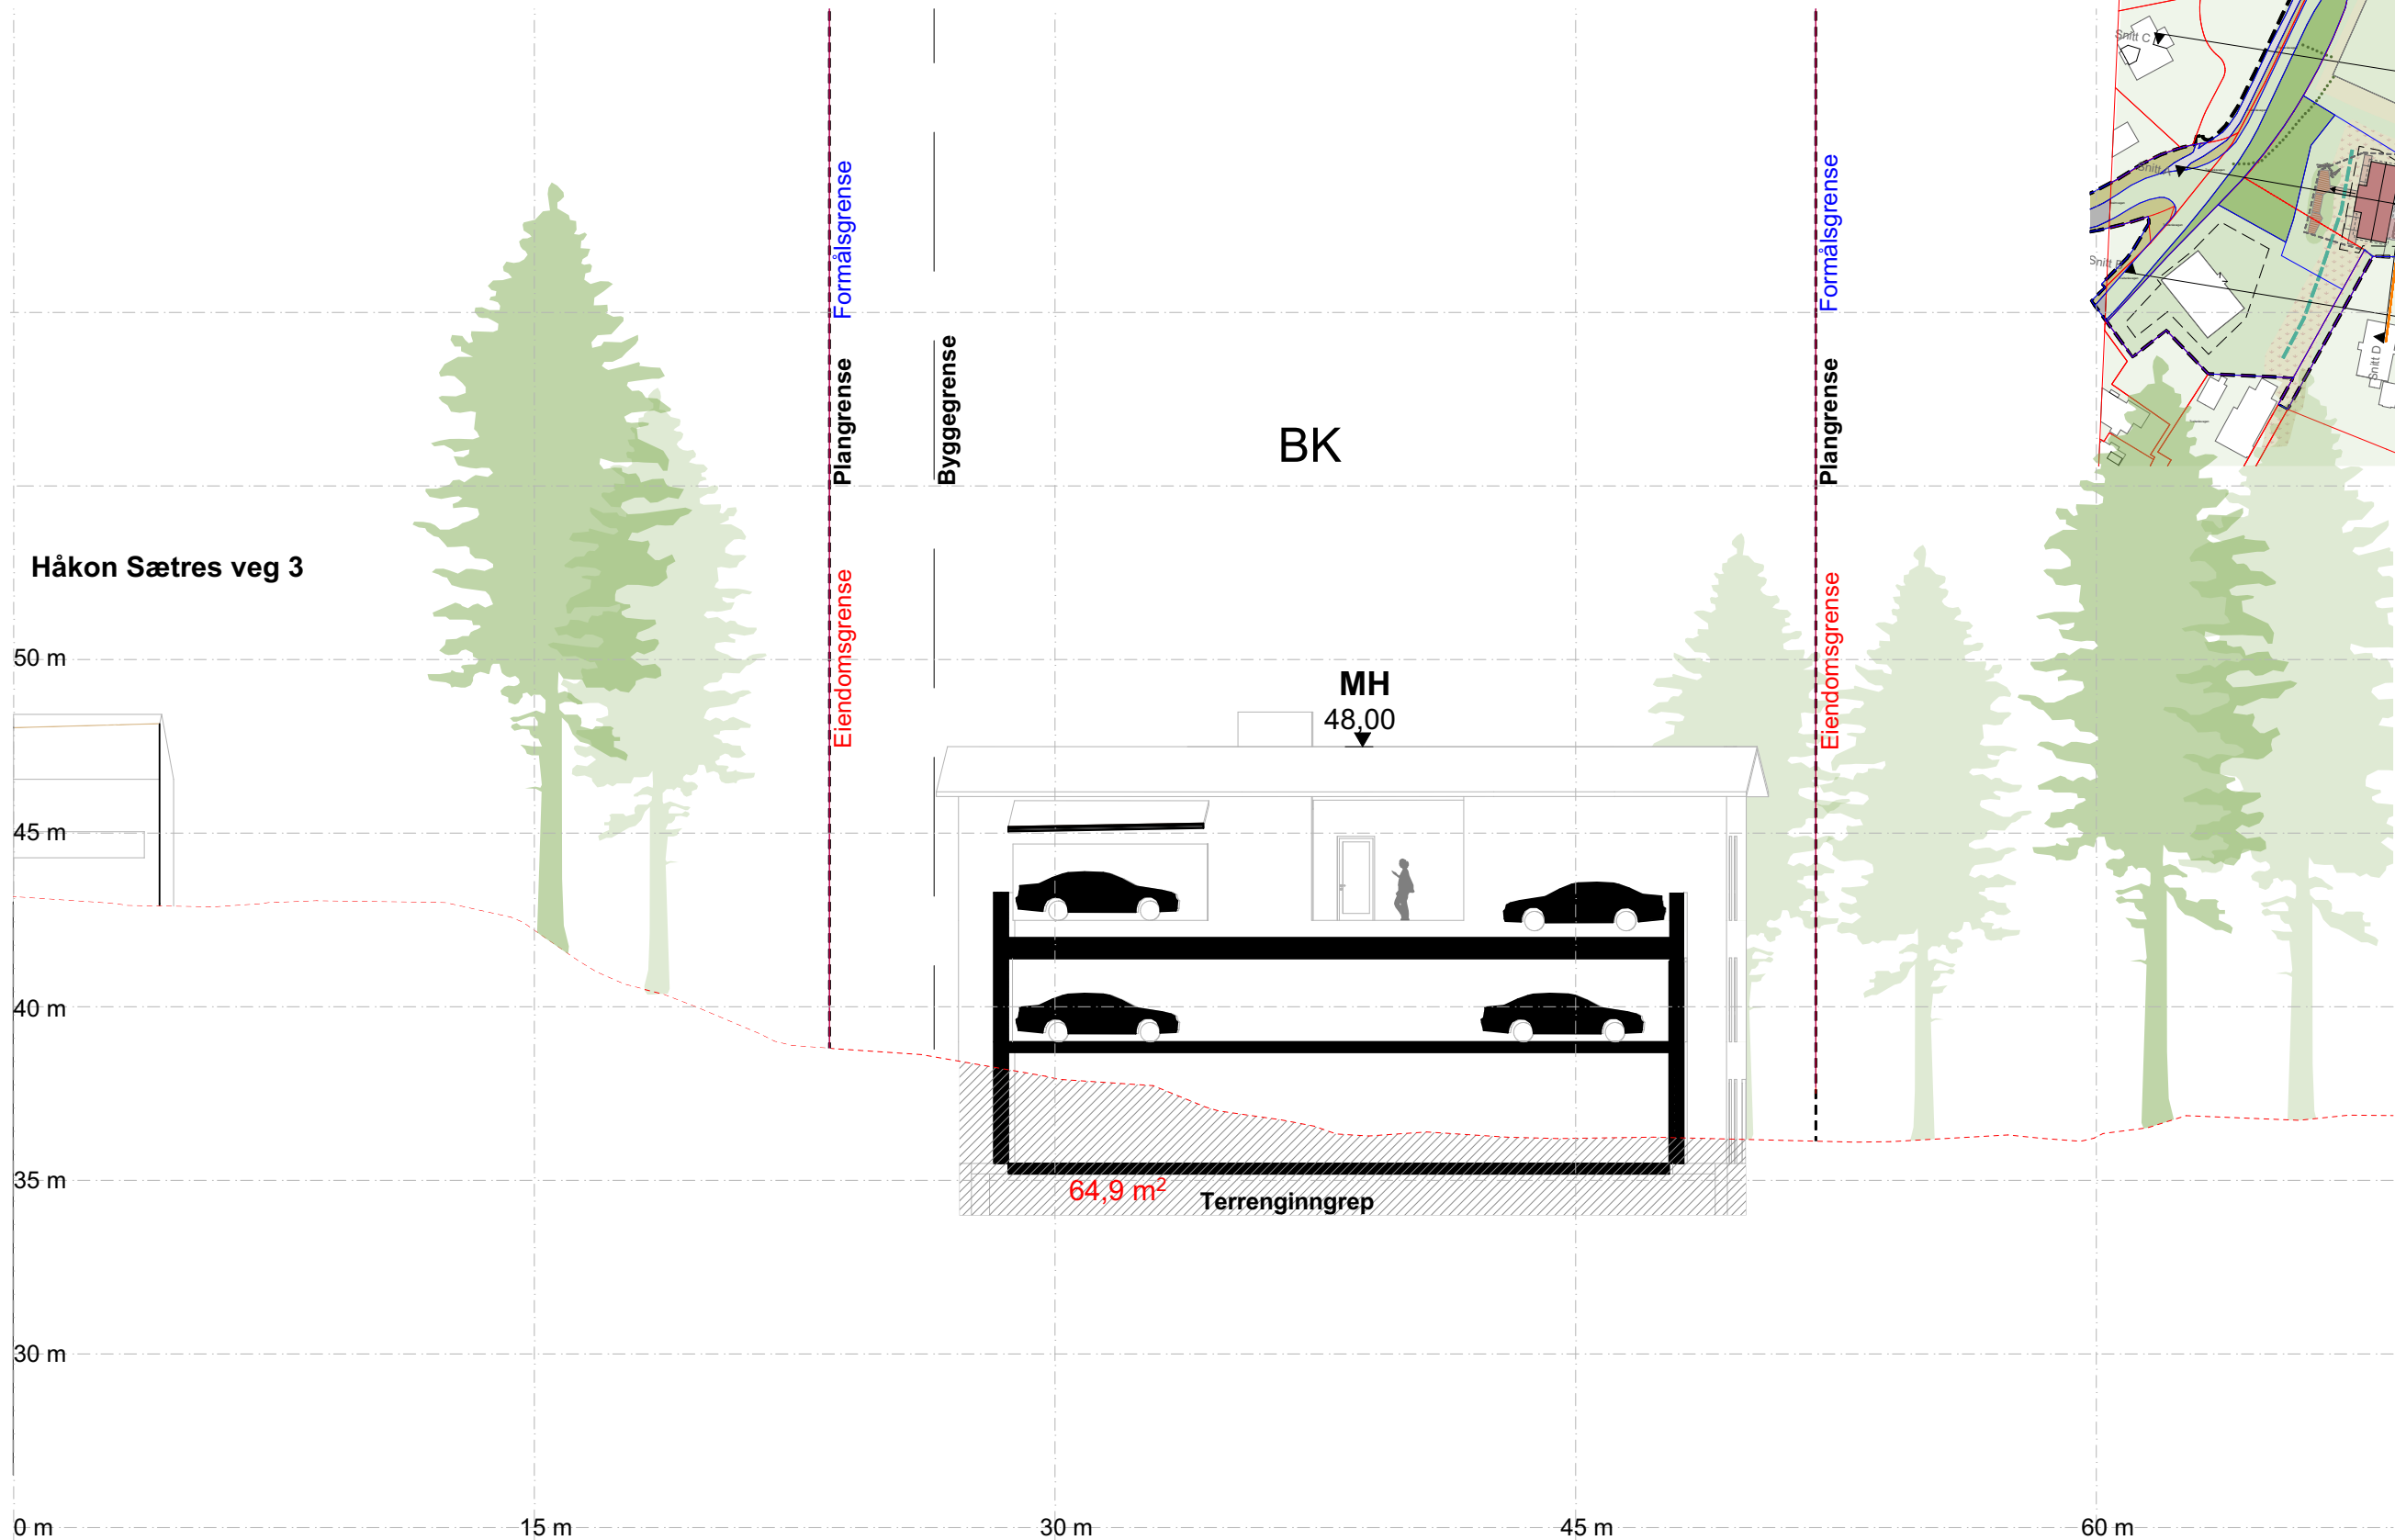

Snitt D / 1:200

--- Eksisterende terreng

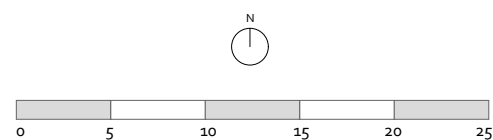

Plannavn Fana, Gnr 9 Bnr 23 mfl., Tveiteråsvegen		Nasjonal plan-ID: 4601-7069000		Kommunal saksnummer:	
Plantype Detaljreguleringsplan	Forslagsstiller: Opphus	Dato: 01.07.2026	Internt Prosjektnummer: K25016	Tegner: ÅMB	Kontr: JA
Tegning Snitt D		Tegningsnr: L30.4	Mål A3/1:200	Rev. ID --	