



Plottet 03.10.2022 av mm08


BERGEN KOMMUNE
 Bergenhus bydel, gnr. 168 bnr. 377 mfl.
 Sanviksbodene. Arealplan-ID 64780000

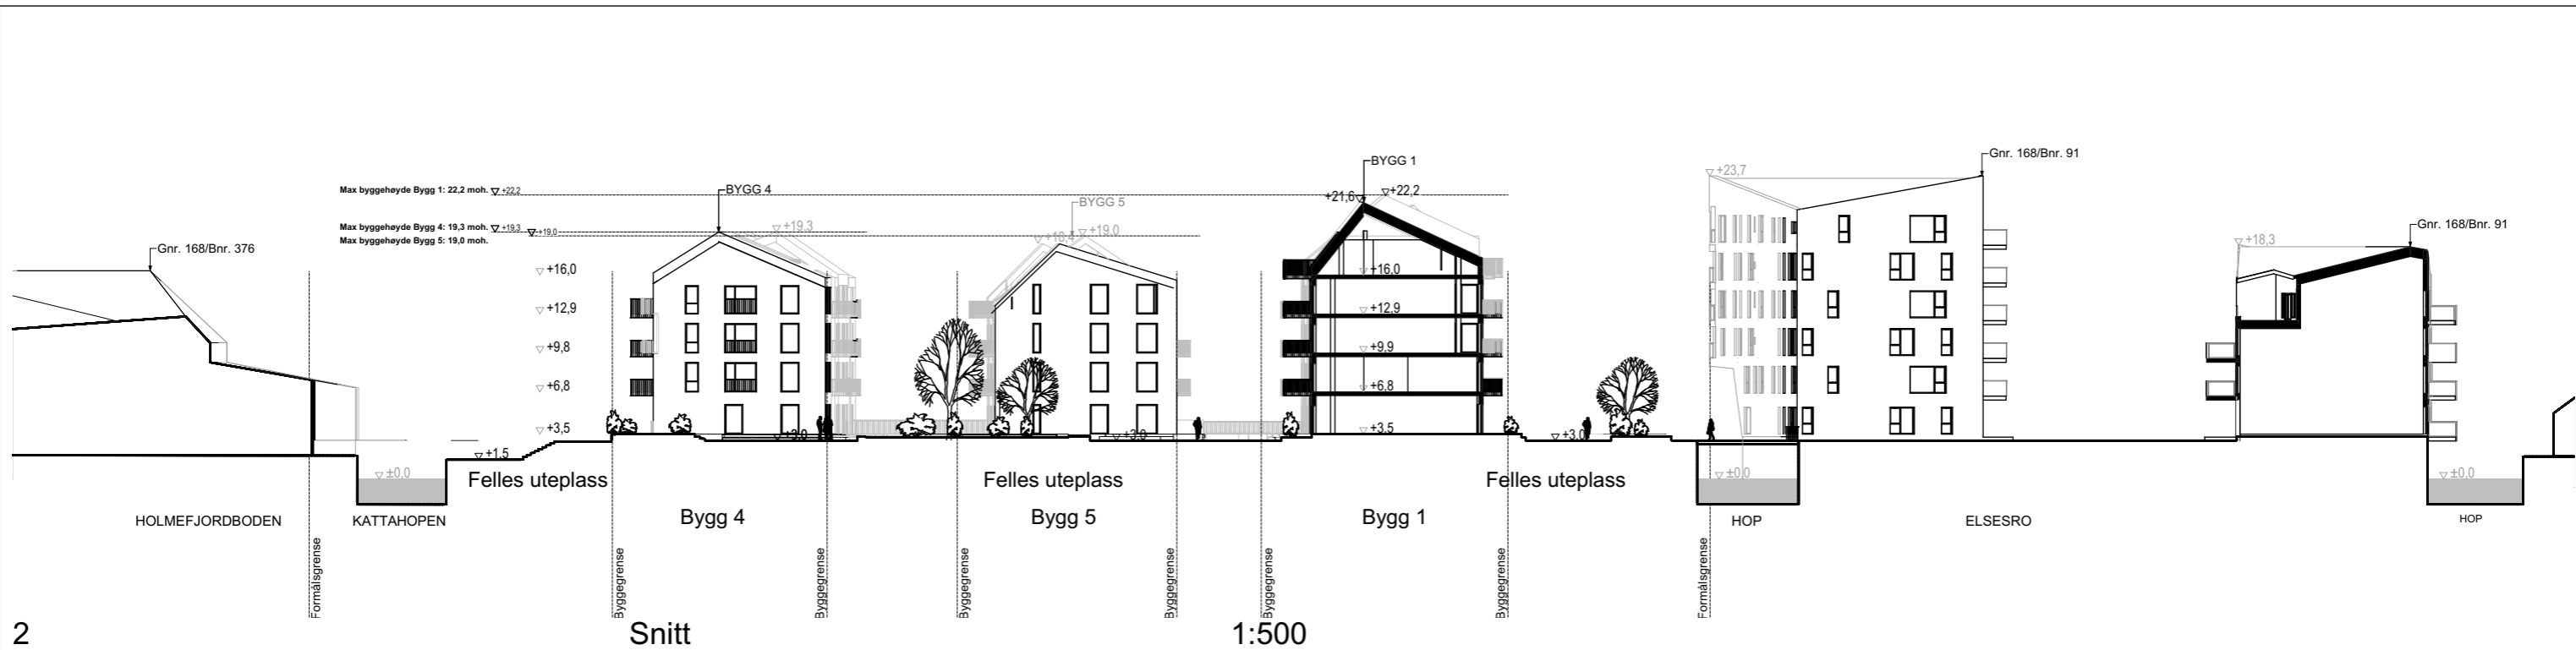

2


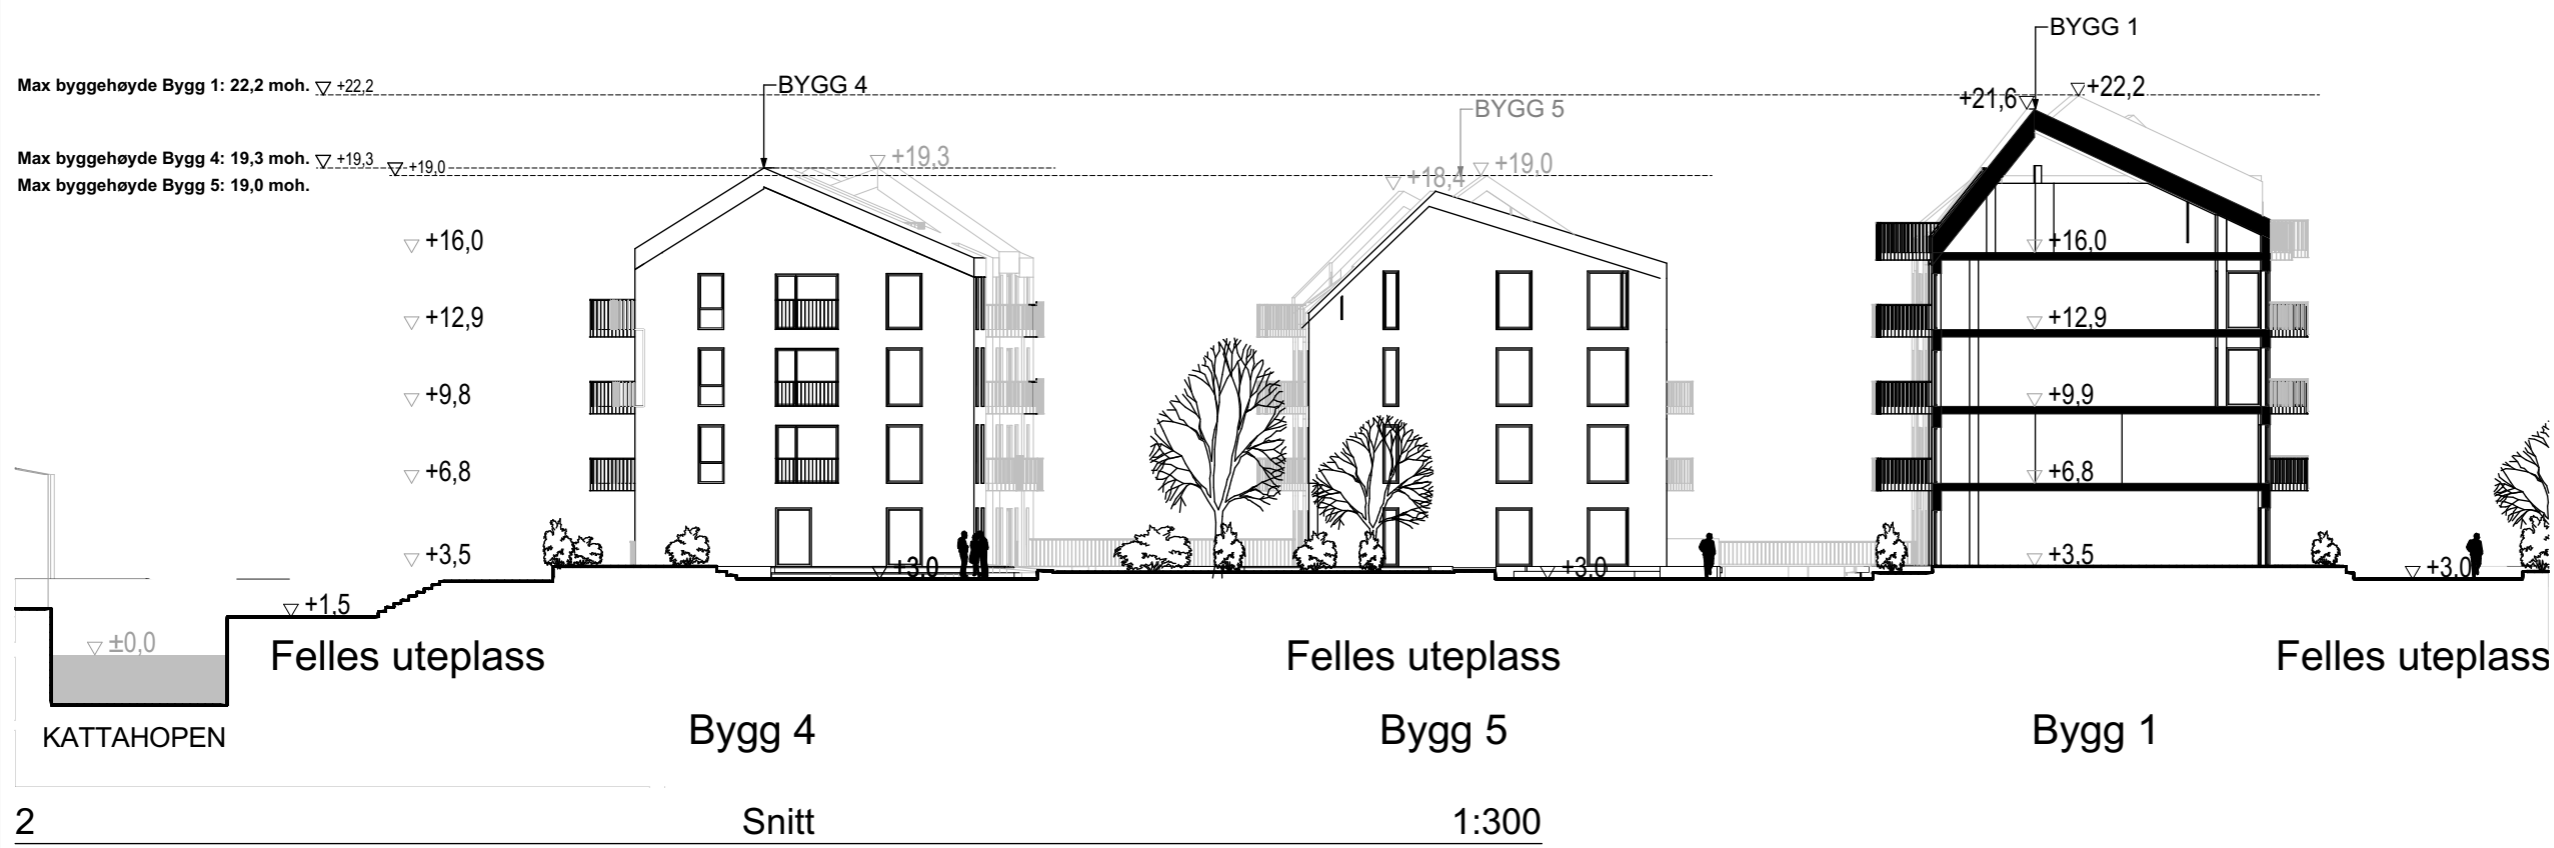


2

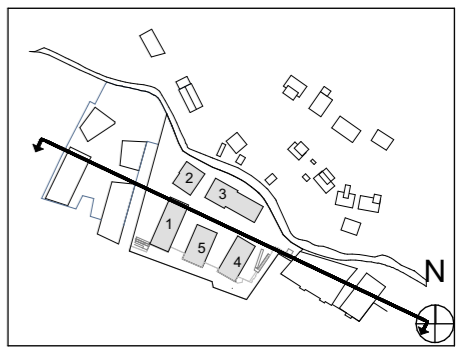


BERGEN KOMMUNE
 Bergenhus bydel, gnr. 168 bnr. 377 mfl.
 Sanviksbodene. Arealplan-ID 64780000

Plottet 03.10.2022 av mm08

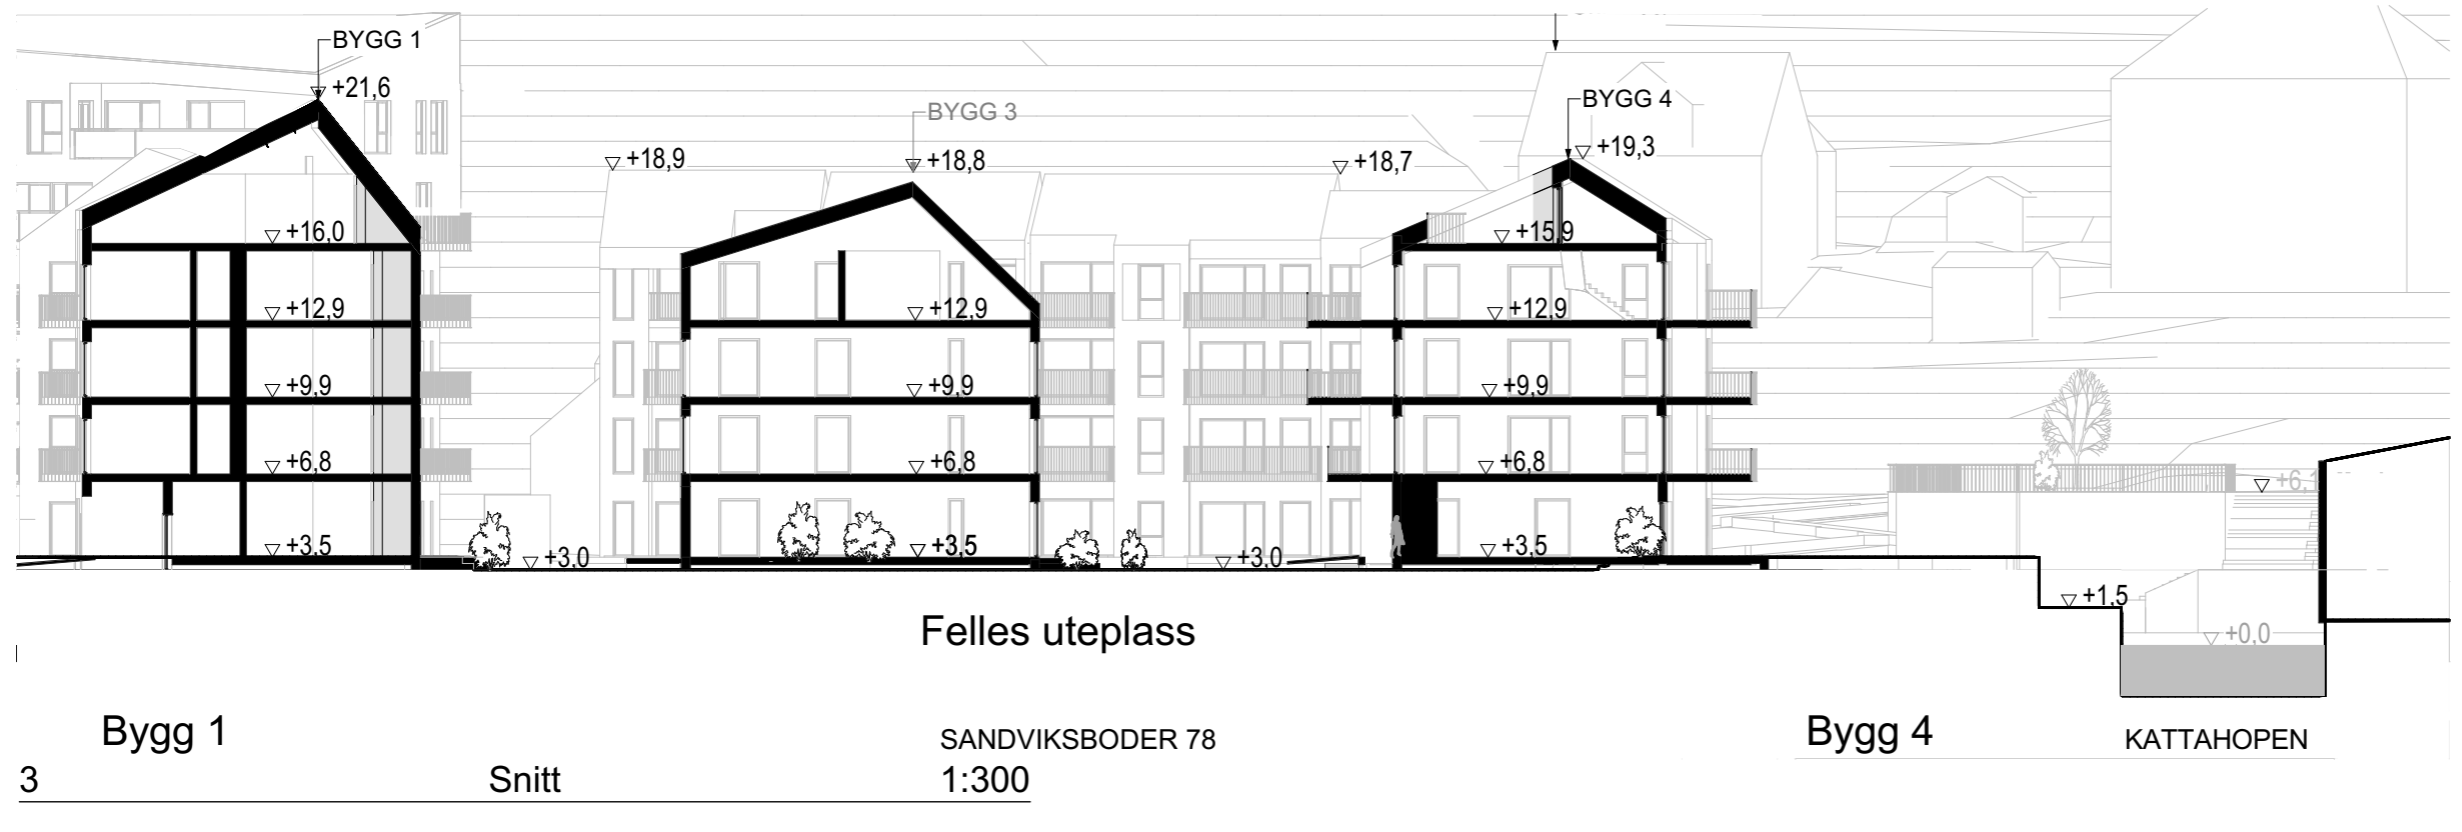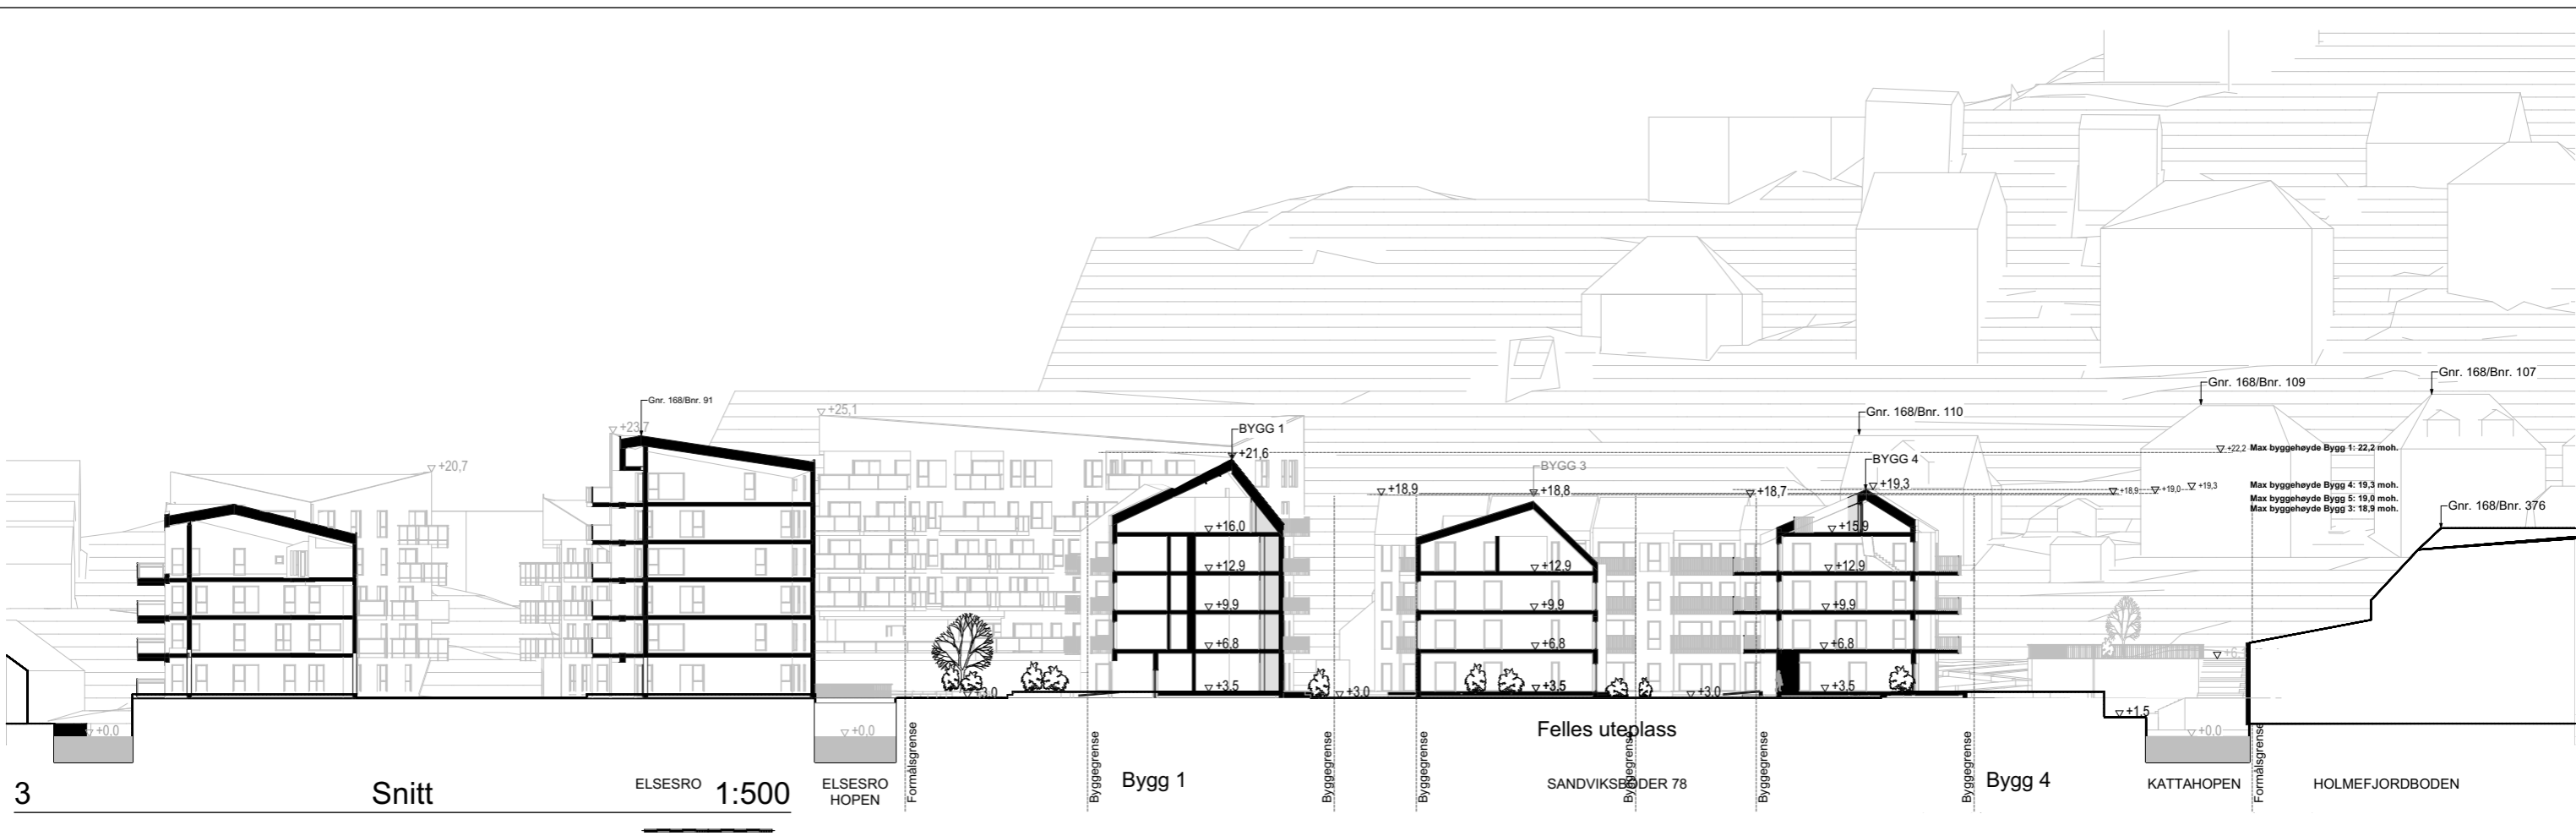


Plottet 03.10.2022 av mm08


BERGEN KOMMUNE
 Bergenhus bydel, gnr. 168 bnr. 377 mfl.
 Sanviksbodene. Arealplan-ID 64780000

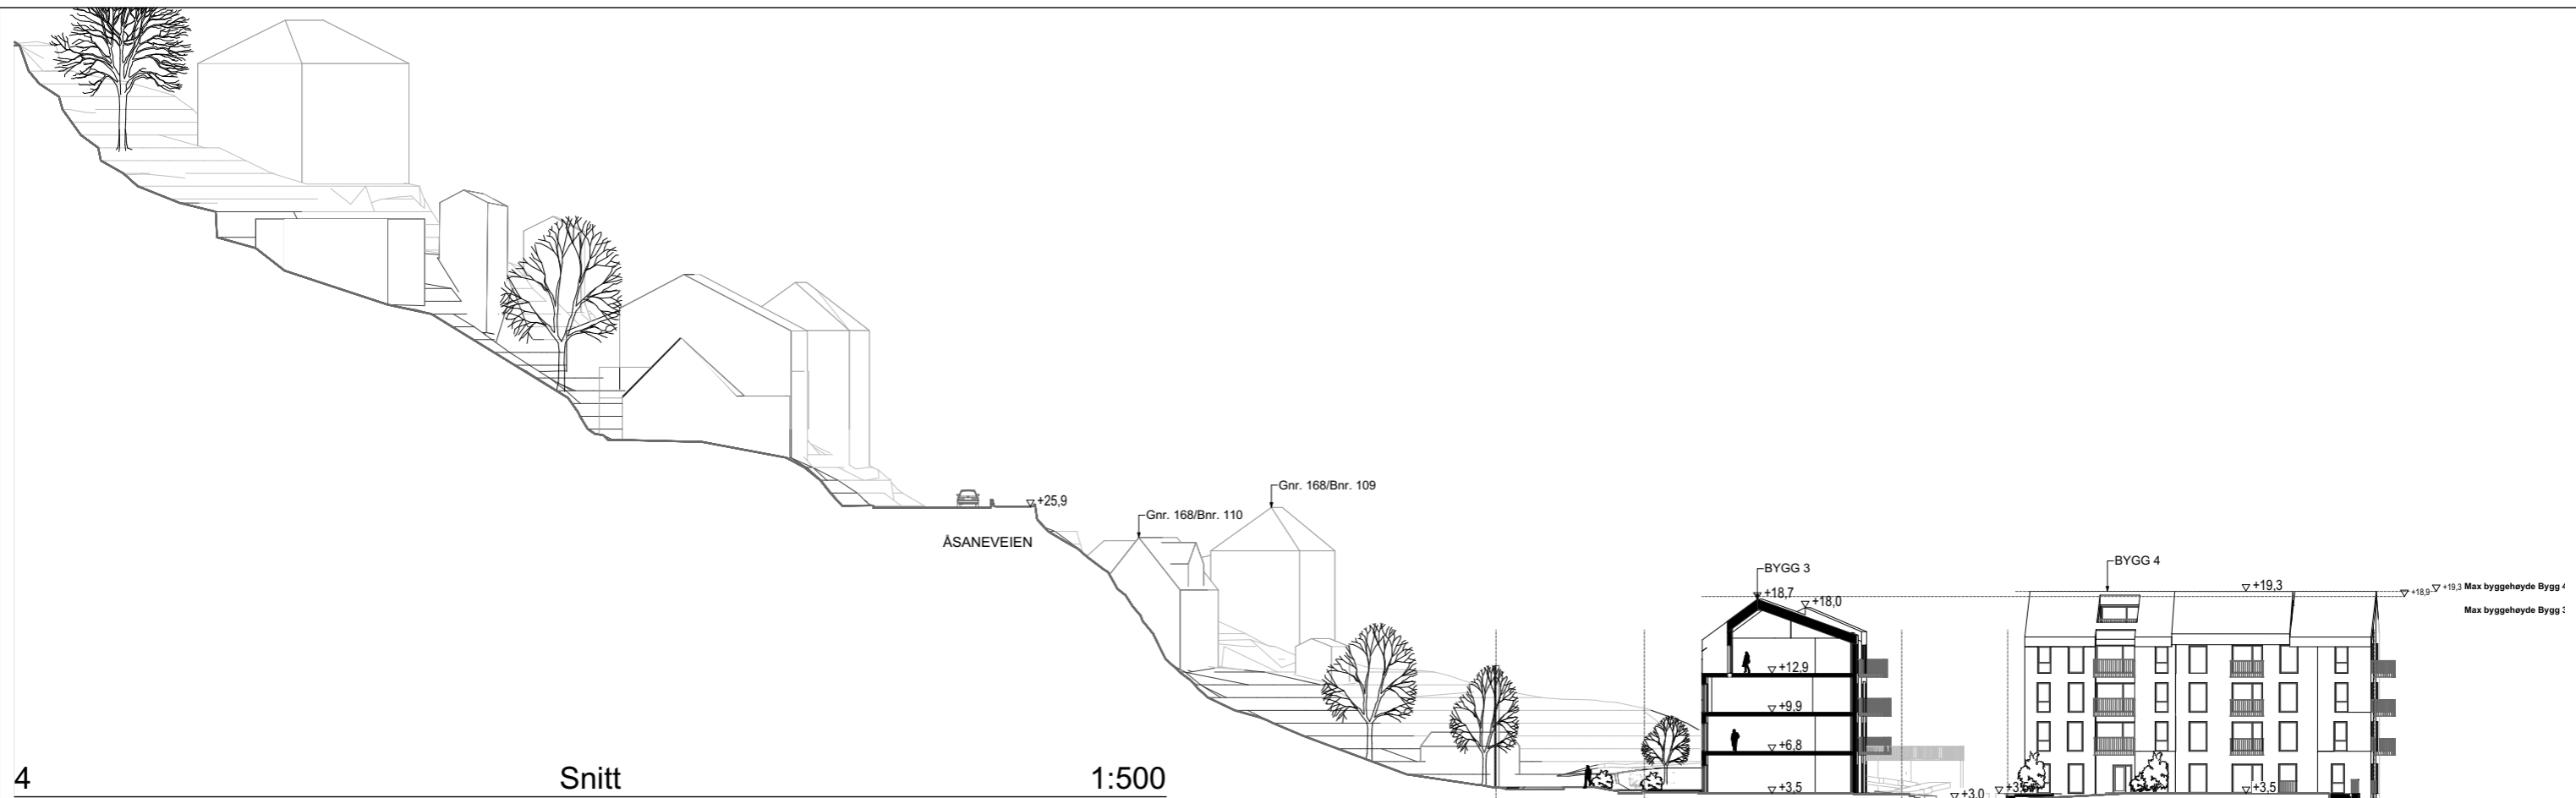

4 Snitt 1:500

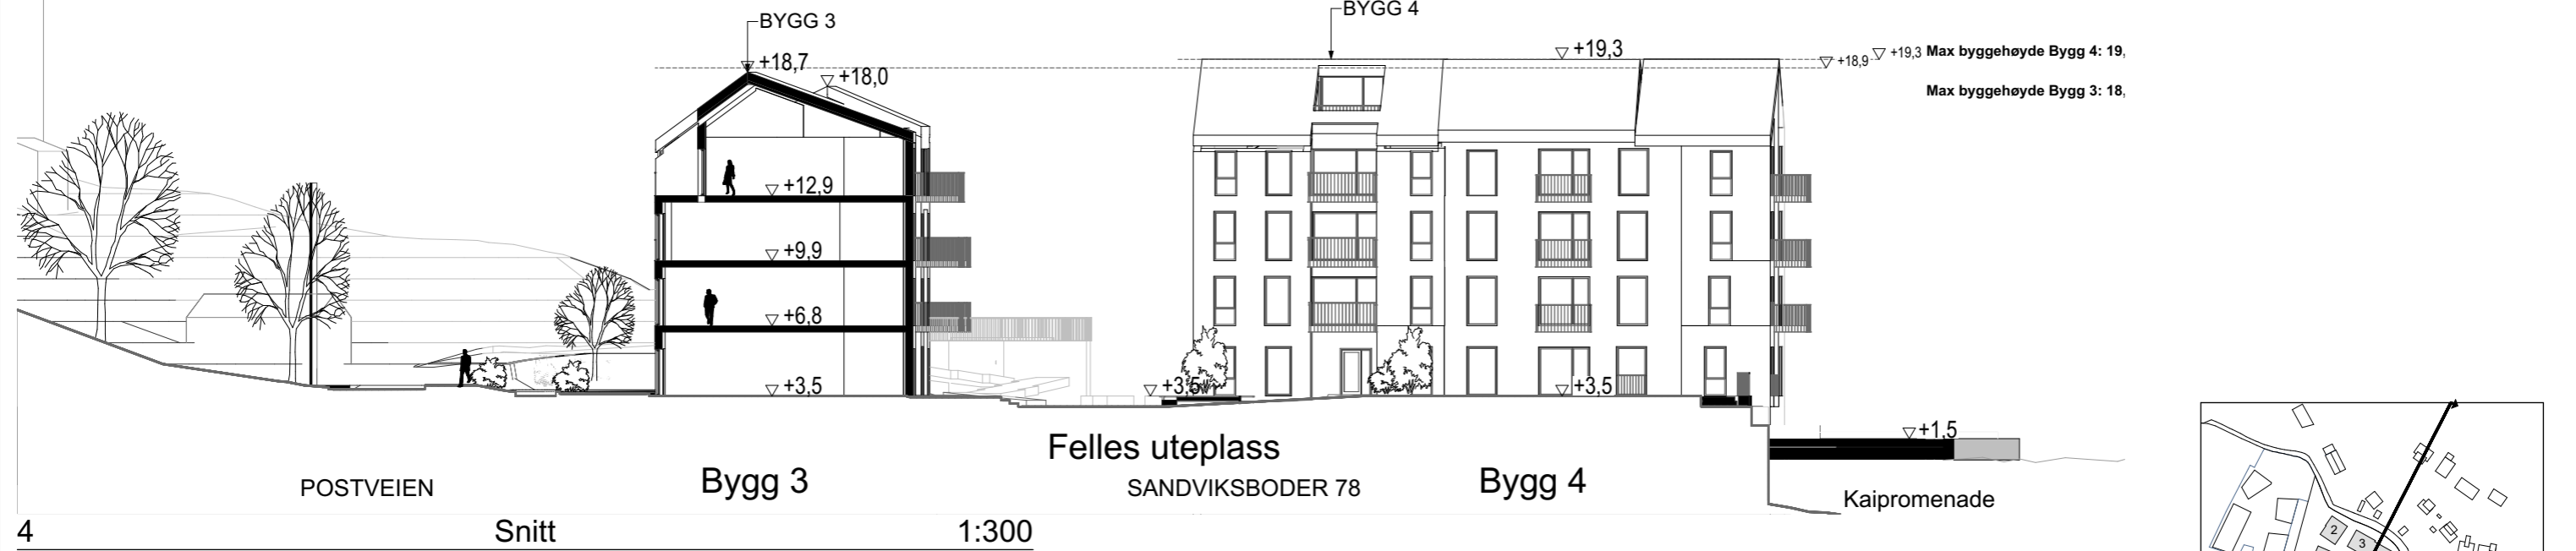


4 Snitt 1:300

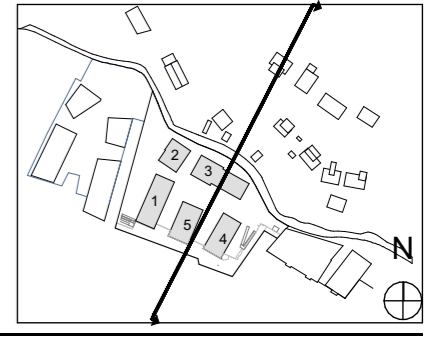

Plottet 03.10.2022 av mm08

BERGEN KOMMUNE
 Bergenus bydel, gnr. 168 bnr. 377 mfl.
 Sanviksbodene. Arealplan-ID 64780000

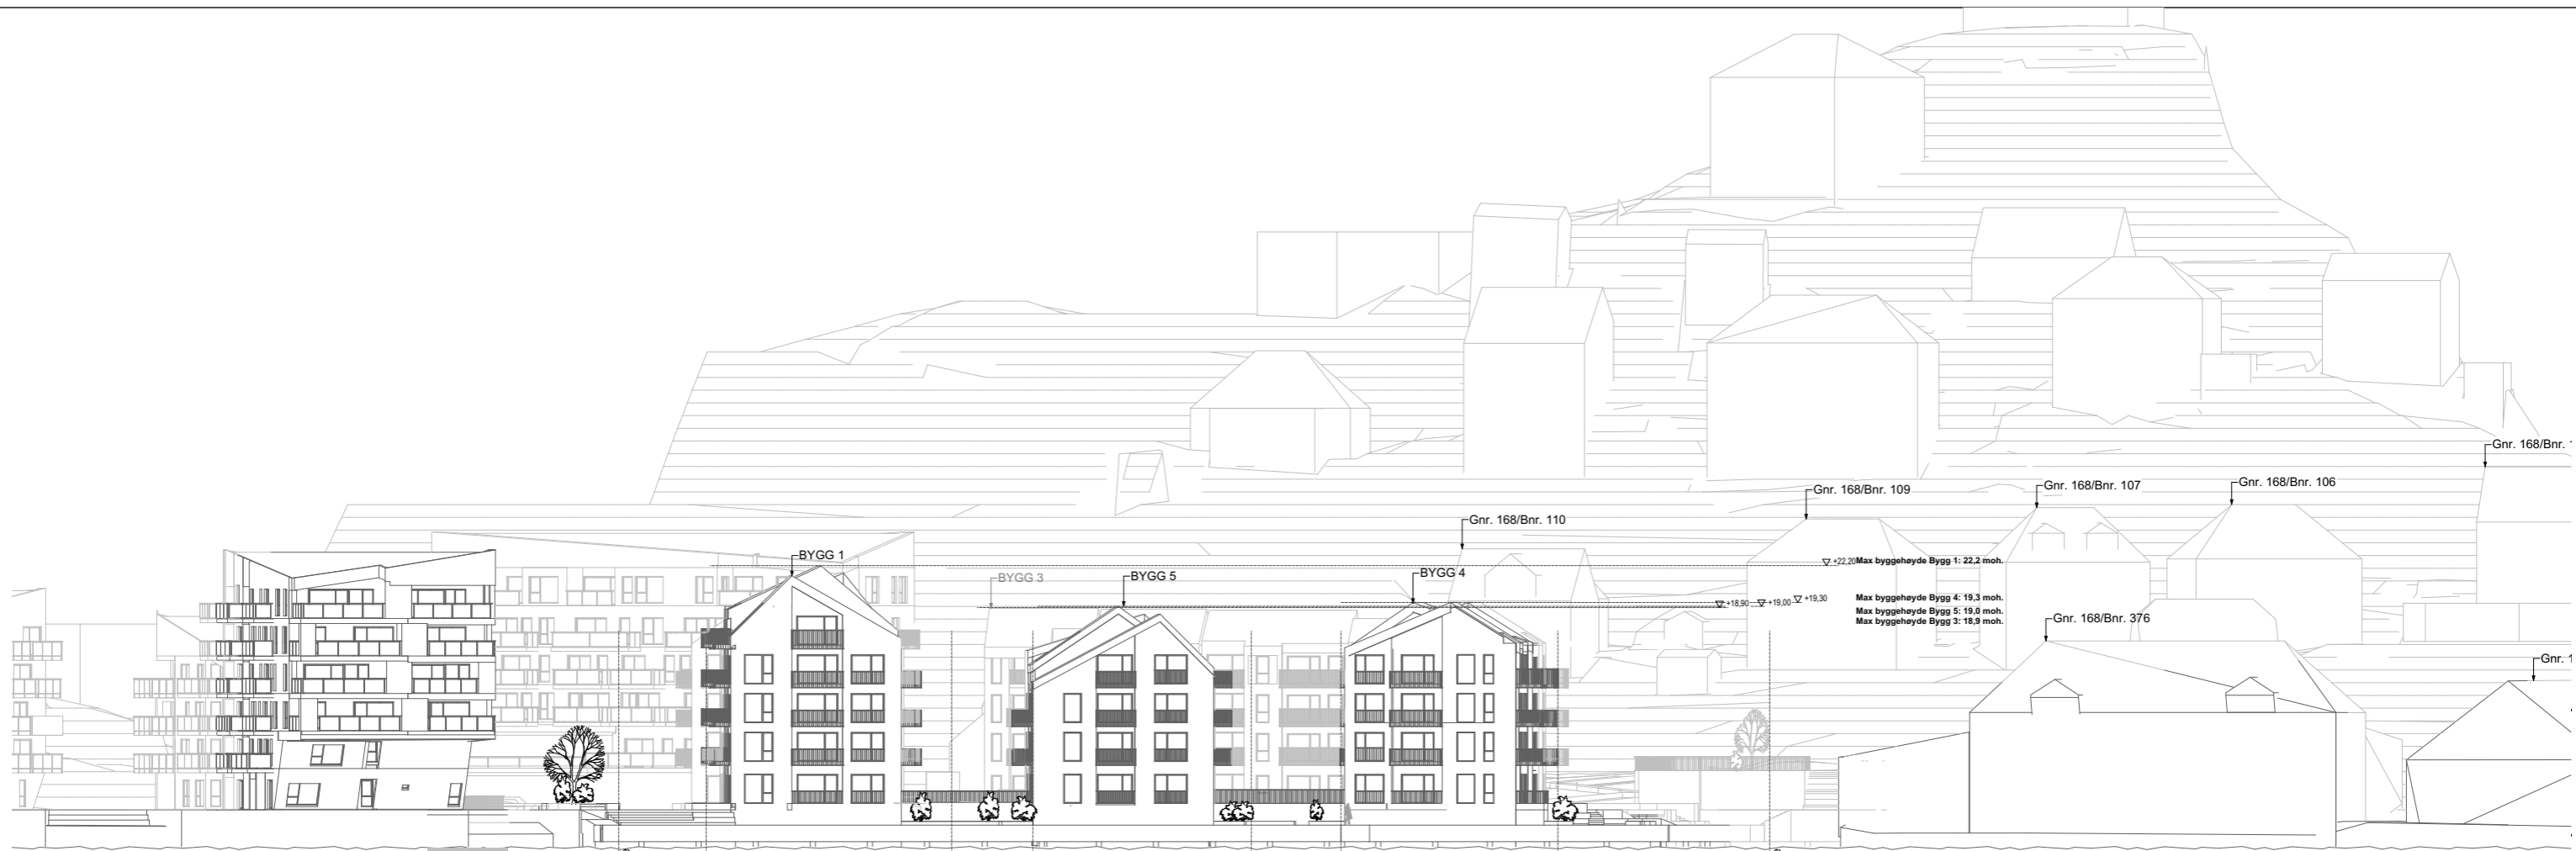

5 Snitt 1:500

ELSESRO HOP

Formålsgrænse Flytebrygge Byggegrænse Bygg 1 Byggegrænse BYGG 3 BYGG 5 BYGG 4 Byggegrænse Byggegrænse Kaifront Bygg 5 SANDVIKSODER 78 Byggegrænse Byggegrænse Bygg 4 Byggegrænse KATTAHOPEN Formålsgrænse HOLMEFJORBODEN

Gnr. 168/Bnr. 109 Gnr. 168/Bnr. 107 Gnr. 168/Bnr. 106 Gnr. 168/Bnr. 110 Gnr. 168/Bnr. 376 Gnr. 1


Max byggeheide Bygg 1: 22,2 moh.
 Max byggeheide Bygg 4: 19,3 moh.
 Max byggeheide Bygg 5: 19,0 moh.
 Max byggeheide Bygg 3: 18,8 moh.

▽ +22,20 ▽ +18,90 ▽ +19,00 ▽ +19,30




5 Snitt 1:300

Kaifront

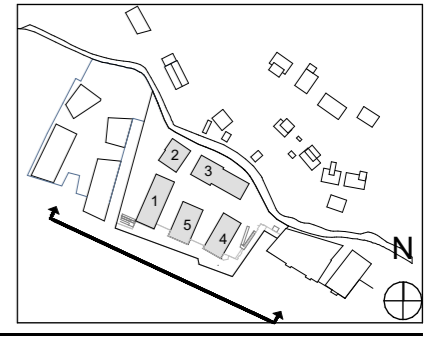


Plottet 03.10.2022 av mm08

BERGEN KOMMUNE
 Bergenhus bydel, gnr. 168 bnr. 377 mfl.
 Sanviksbodene. Arealplan-ID 64780000

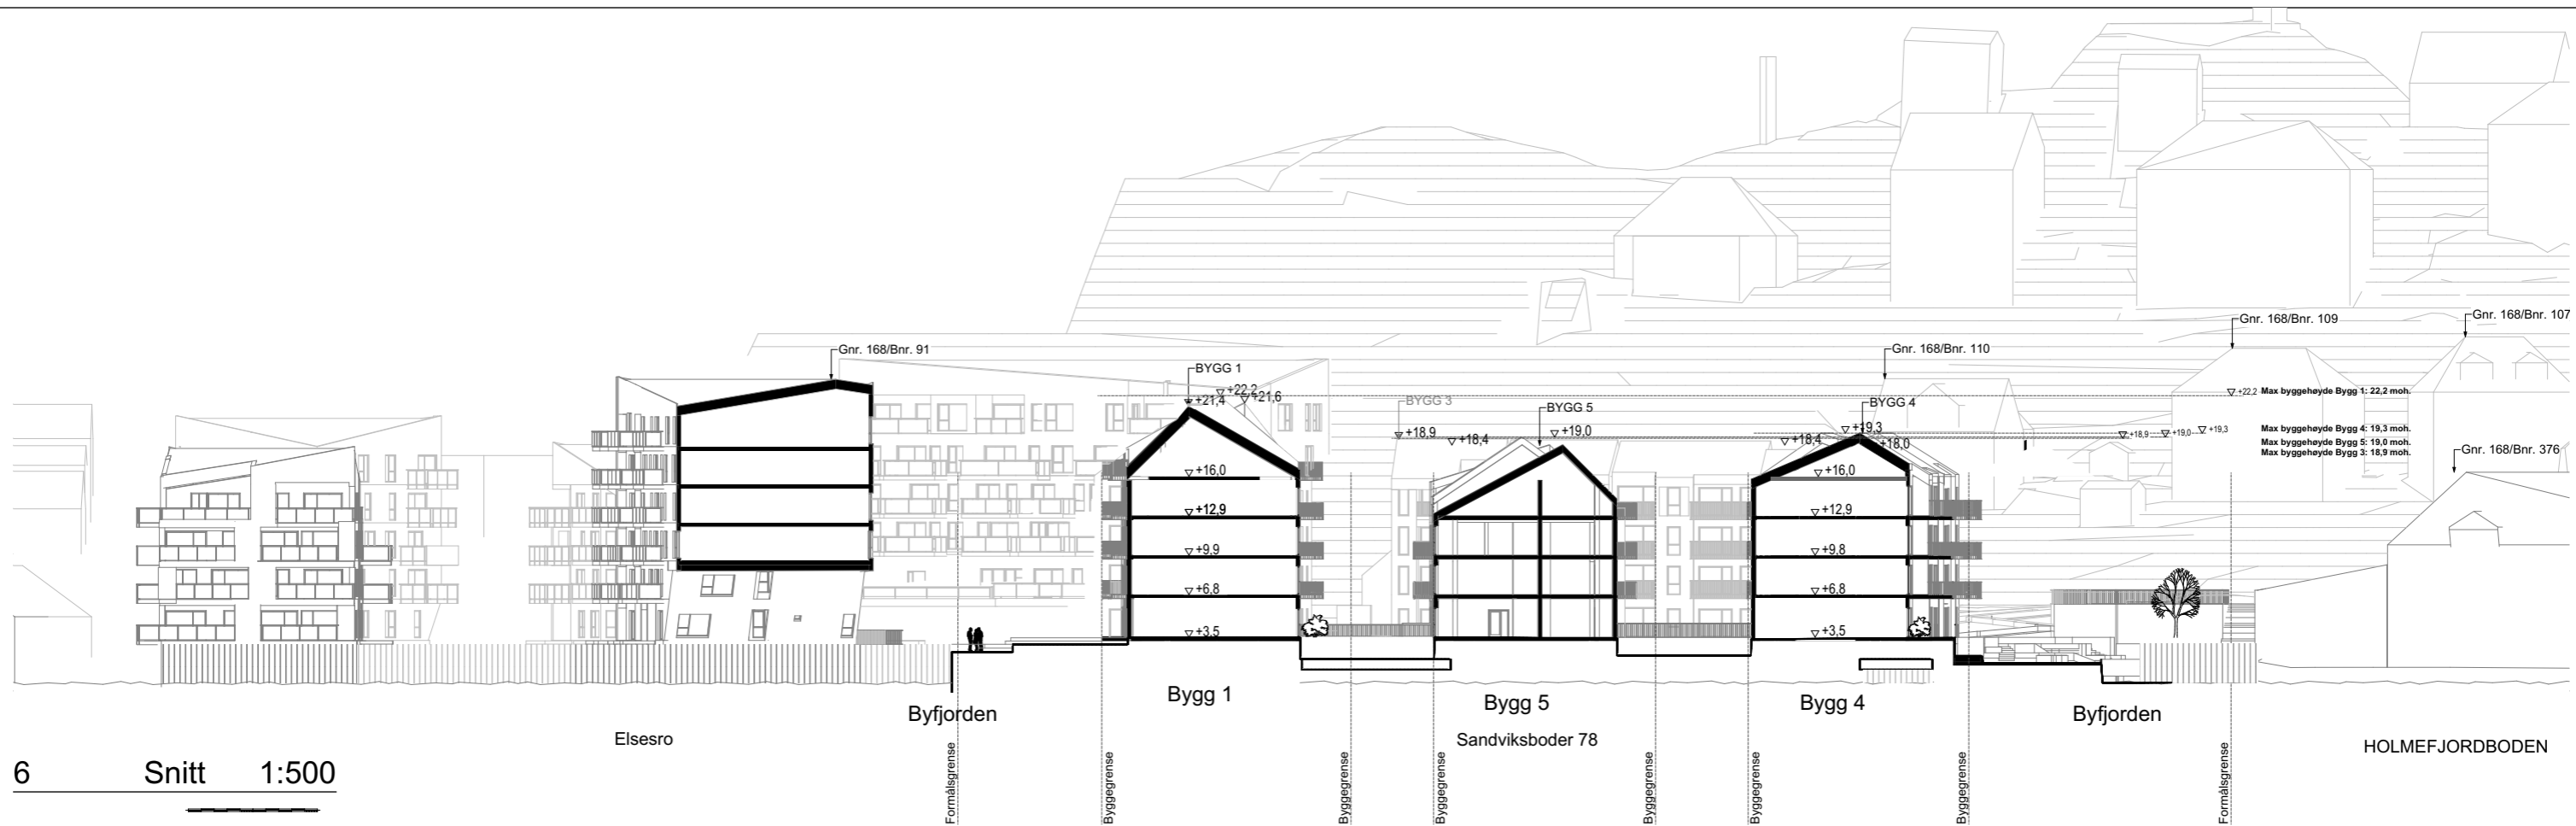

6 Snitt 1:500

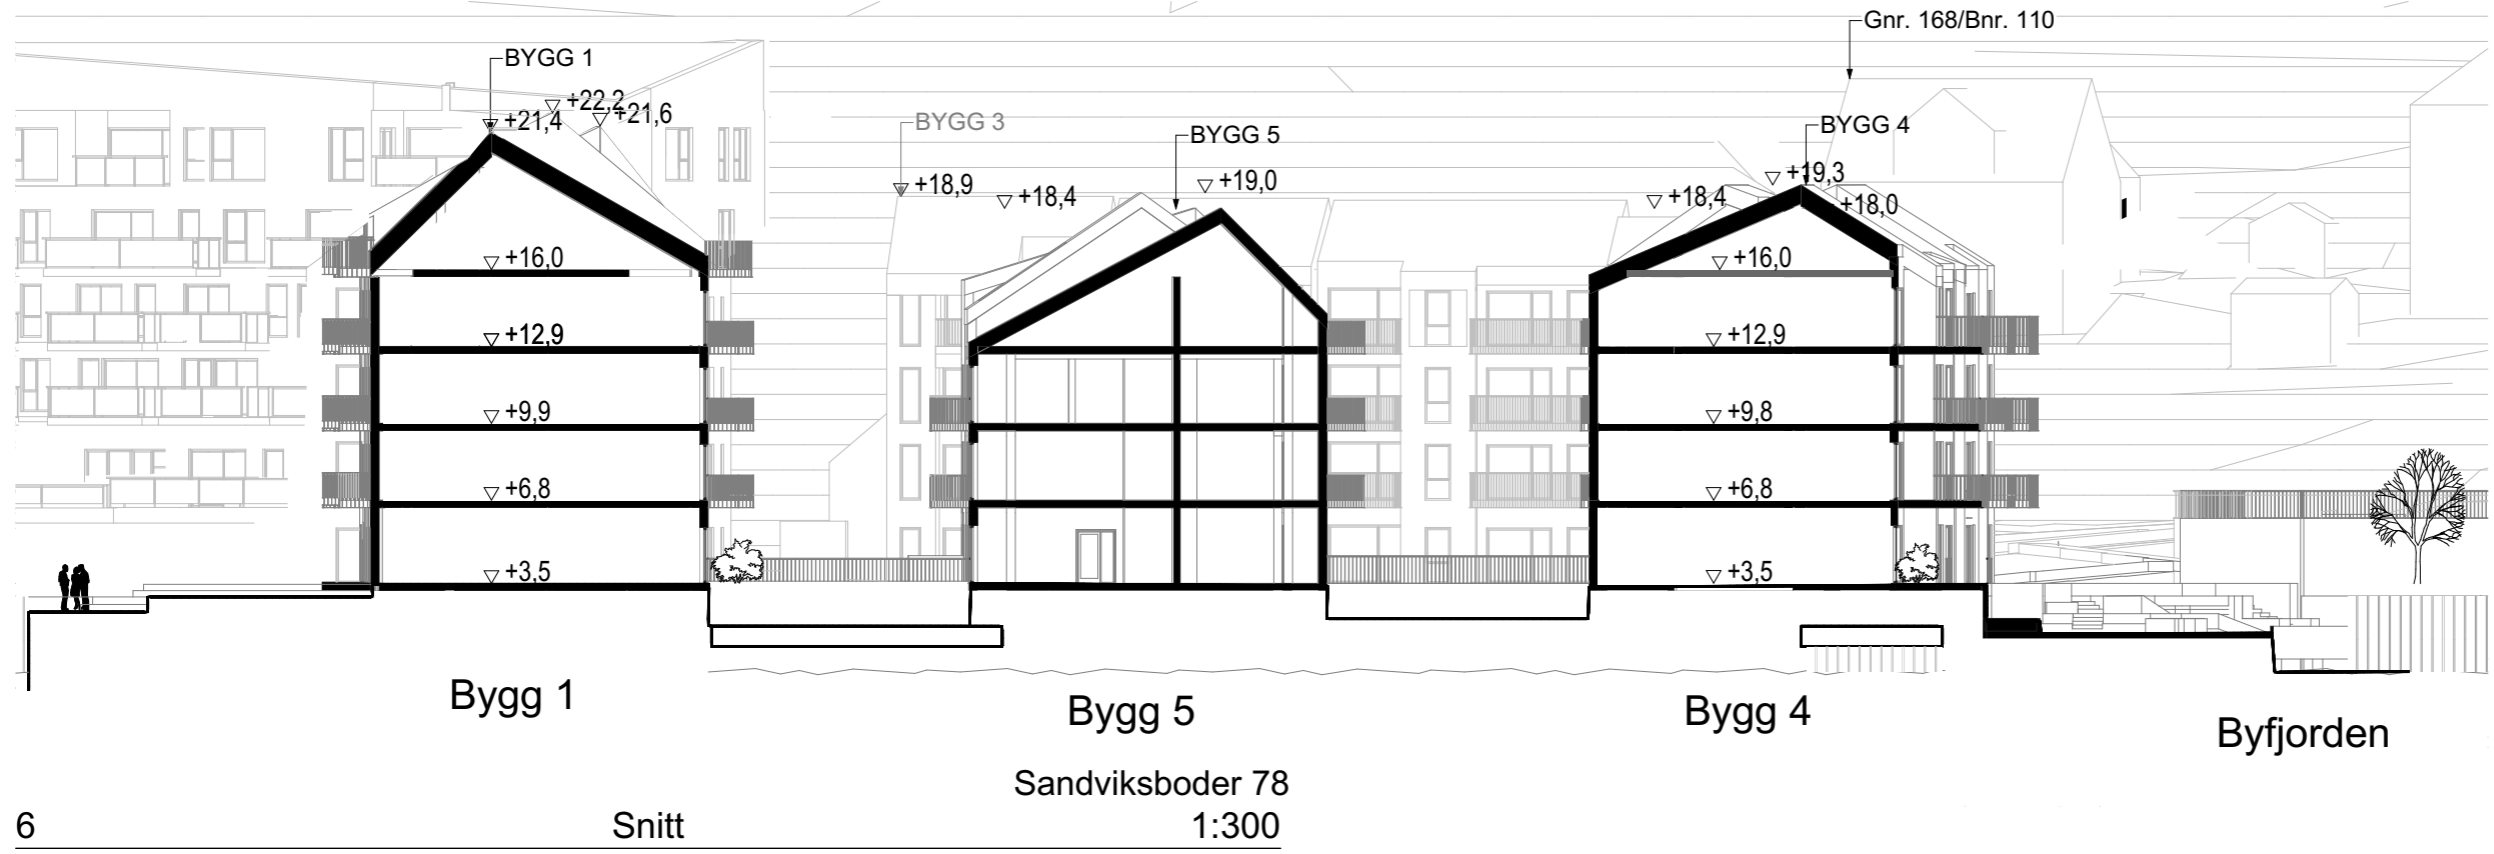


6 Snitt 1:300




BERGEN KOMMUNE
 Bergenhus bydel, gnr. 168 bnr. 377 mfl.
 Sanviksbodene. Arealplan-ID 64780000


Plottet 03.10.2022 av mm08

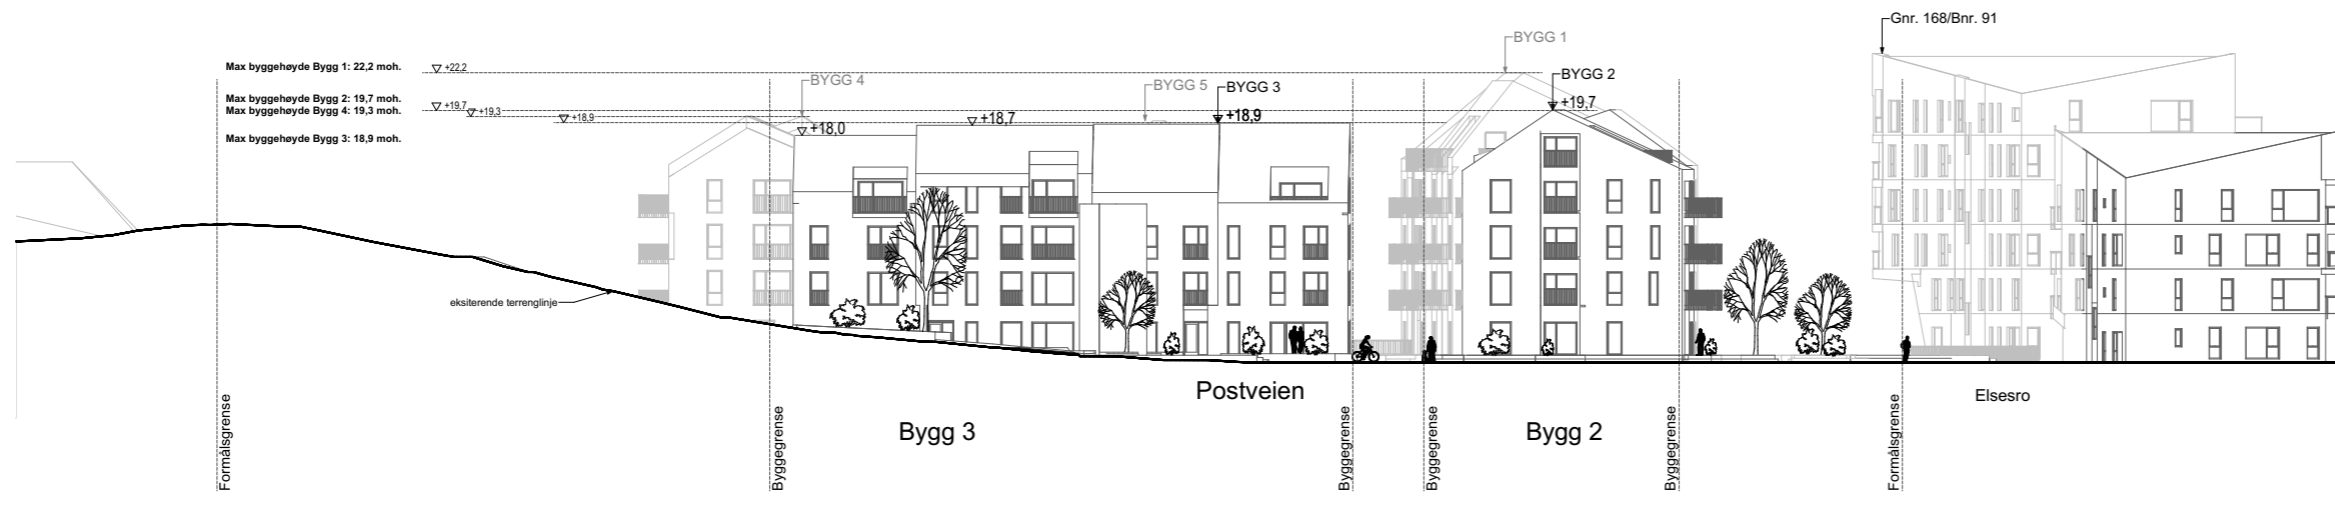

7 Snitt 1:500

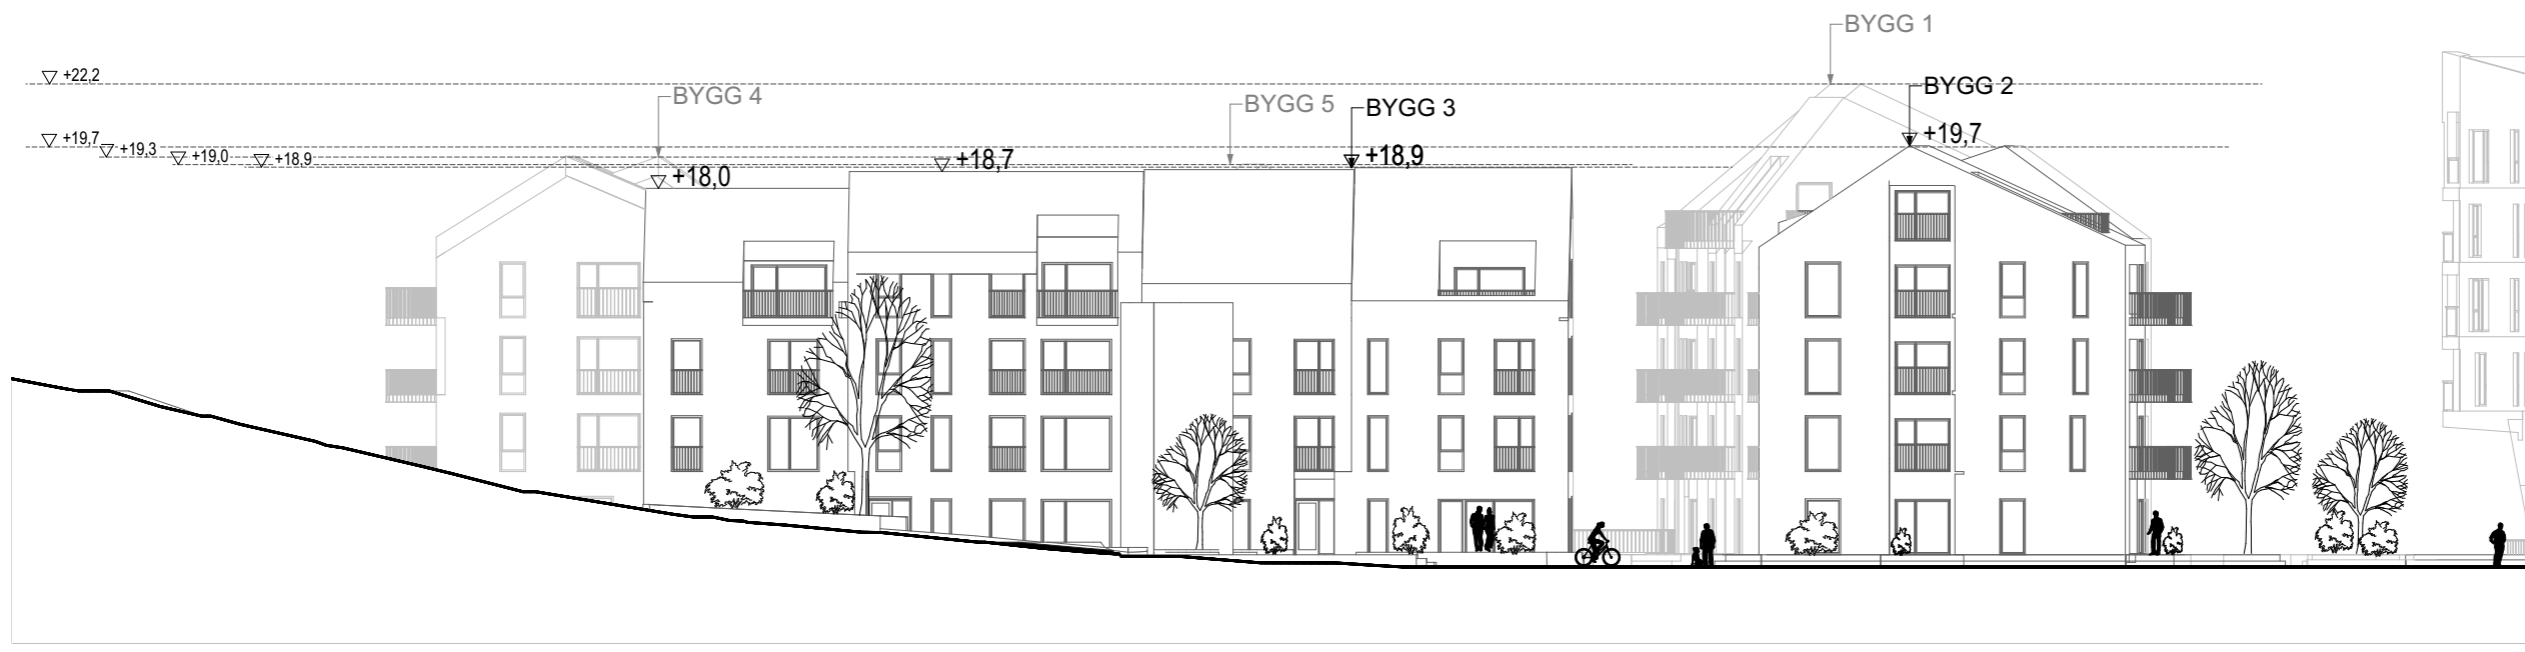

7 Snitt 1:300

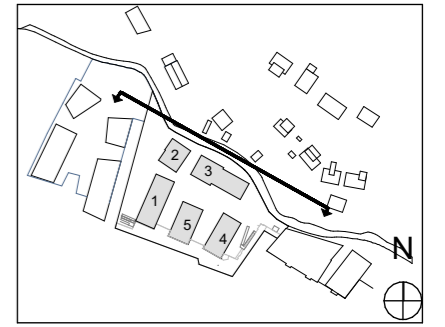

BERGEN KOMMUNE
 Bergenhus bydel, gnr. 168 bnr. 377 mfl.
 Sanviksbodene. Arealplan-ID 64780000