

Ytre Arna

Haus

Trengereid

Indre Arna

Gullbotn

P 10000

P 9500

P 9000

P 8500

P 8000

P 7500

P 7000

P 6500

P 6000

P 5500

P 5000

P 4500

P 4000

P 3500

P 3000

P 2500

P 2000

P 1500

P 1000

P 500

- Planlagt Jernbanetunnel
- Profilering
- Vedtatt plangrense
- Plangrense: 4601_72030000

HOH.

1000
800
600
400
200
0
-200


Trengereid

Bergen




- Planlagt Jernbanetunnel
- Terrengoverflate


PROFIL NR.	TERRENG H.
376.11800.00	
300.03	
234.15	
217.56	
184.43	
145.07	
178.82	
306.44	
485.35	
516.77	
480.73	
464.57	
395.00	
344.60	
377.48	
404.82	
315.41	
354.51	
447.42	
420.52	
326.78	
315.08	
429.01	
451.87	
427.74	
346.84	
270.84	
199.05	
247.32	
224.79	
280.04	
217.16	
98.91	
106.92	
74.89	
61.73	
48.48	

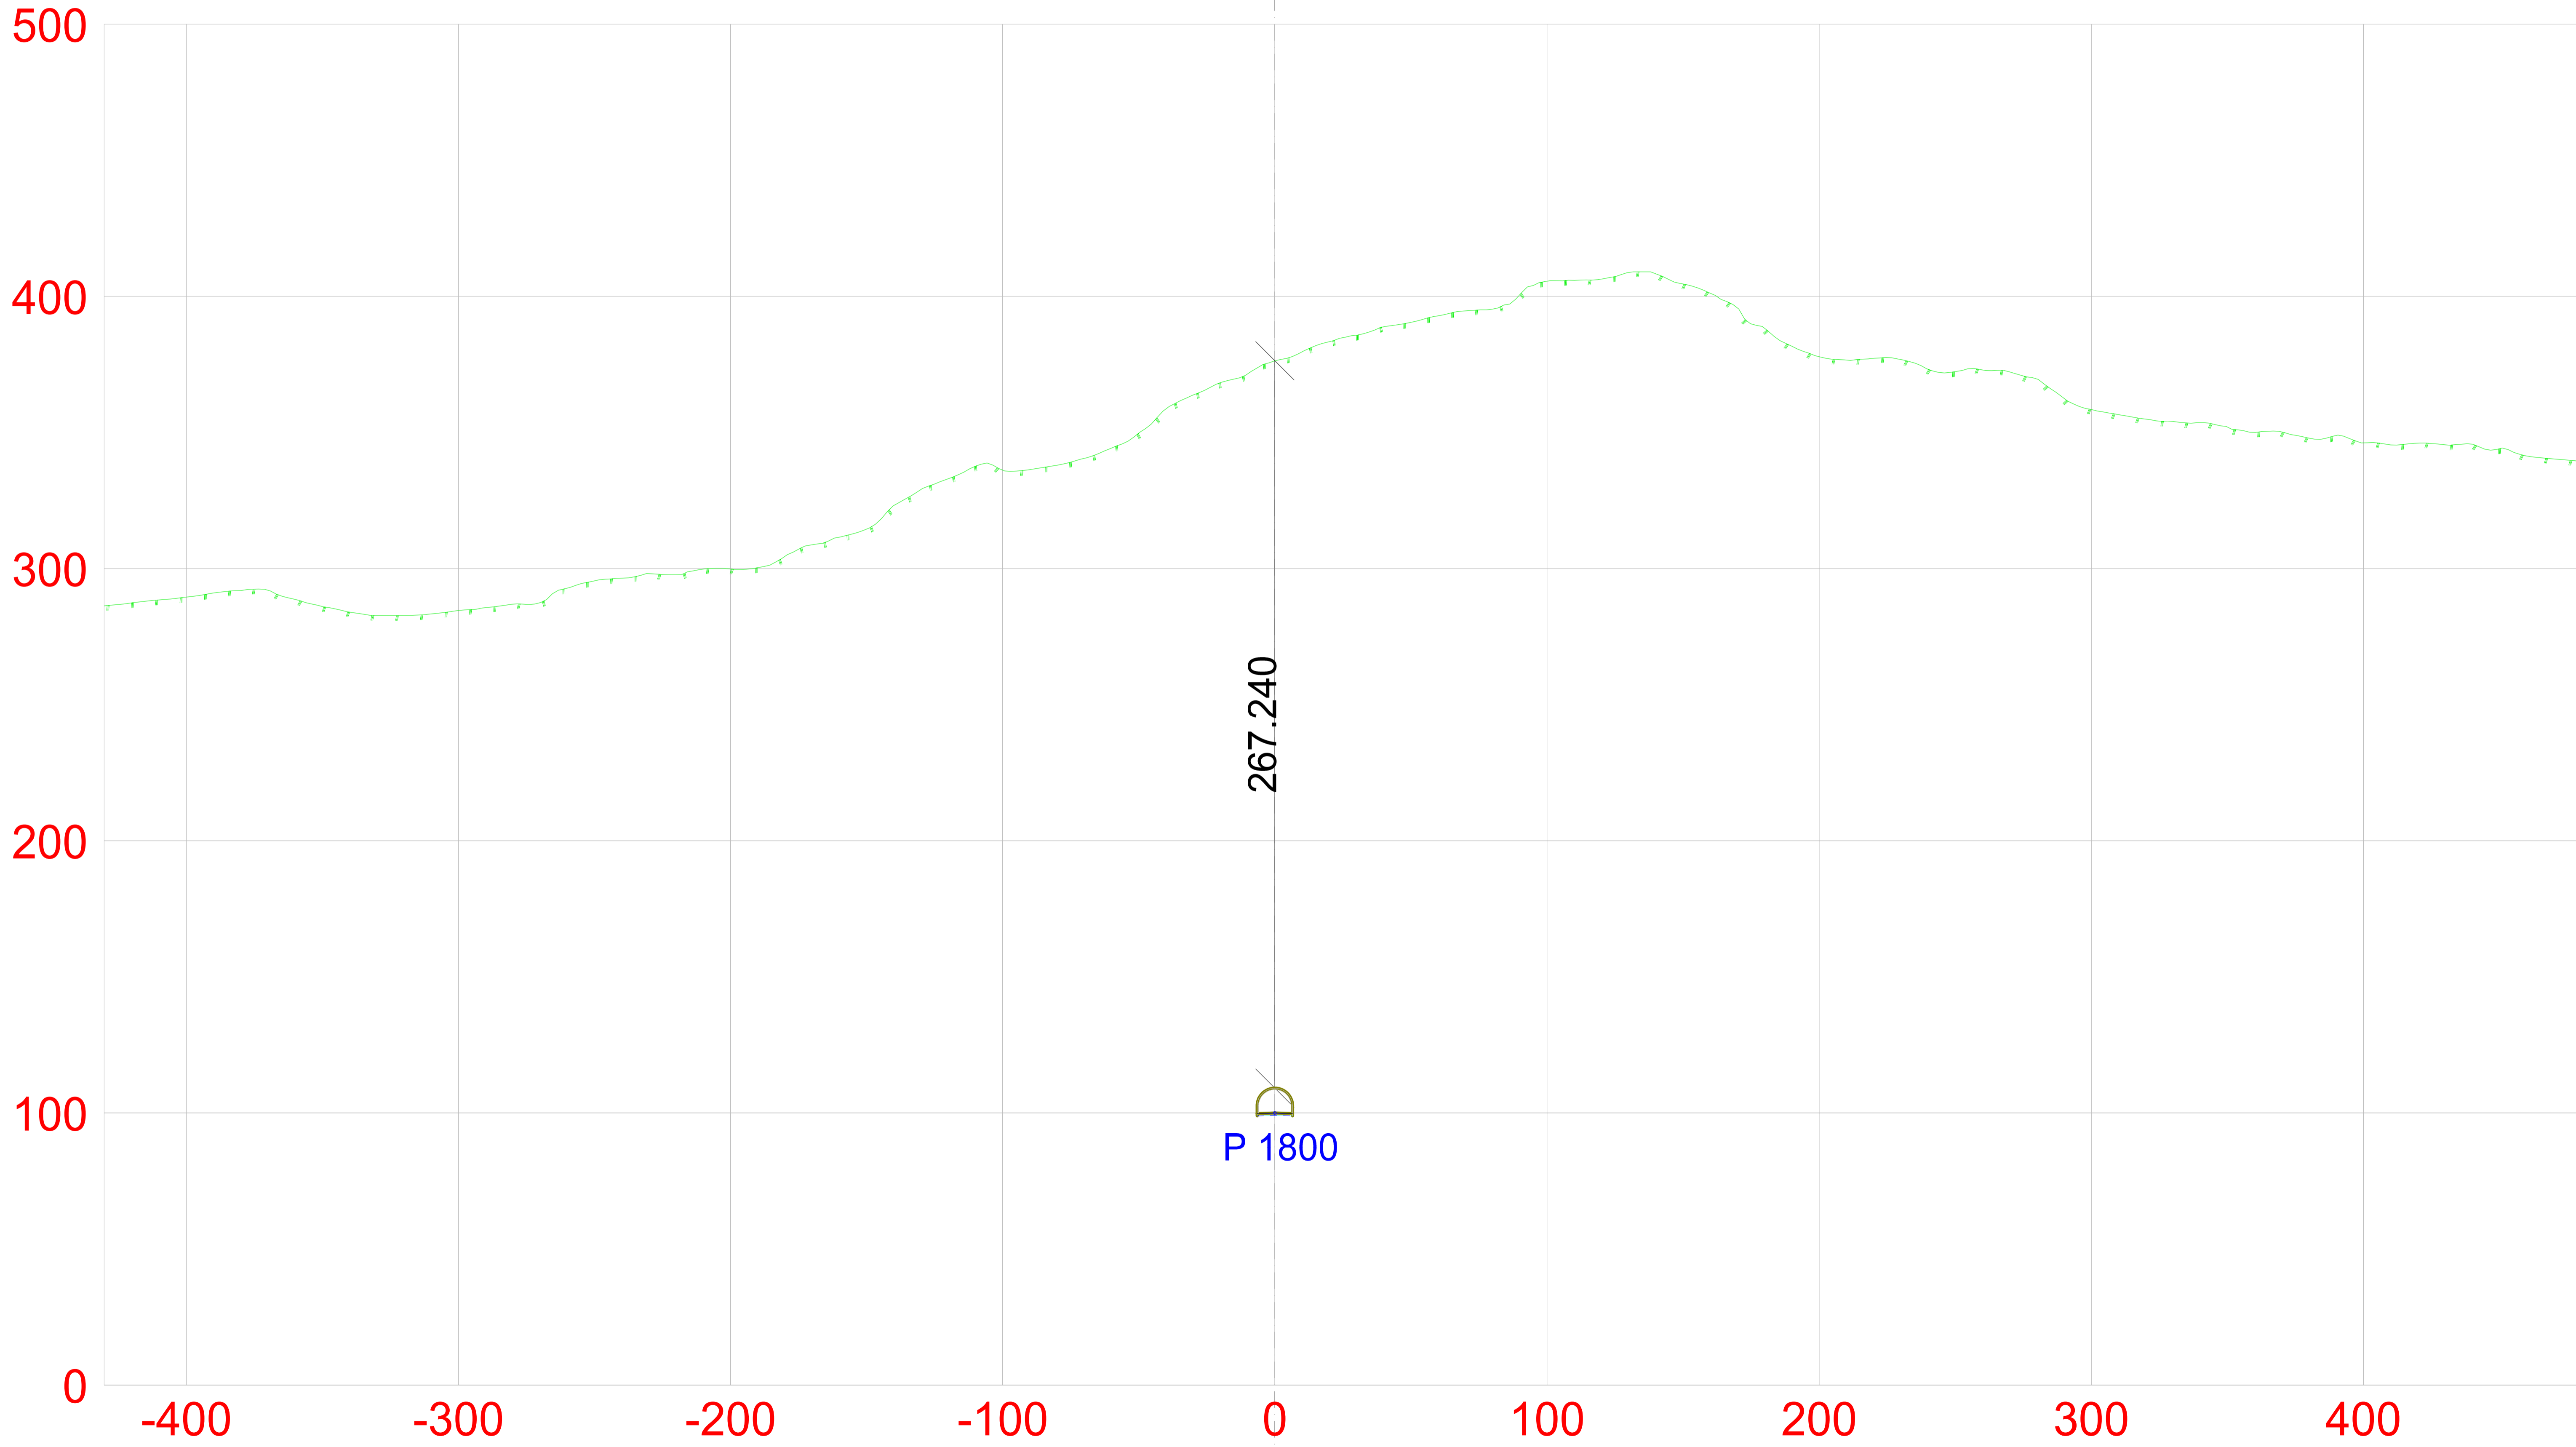


P 1800

267.240

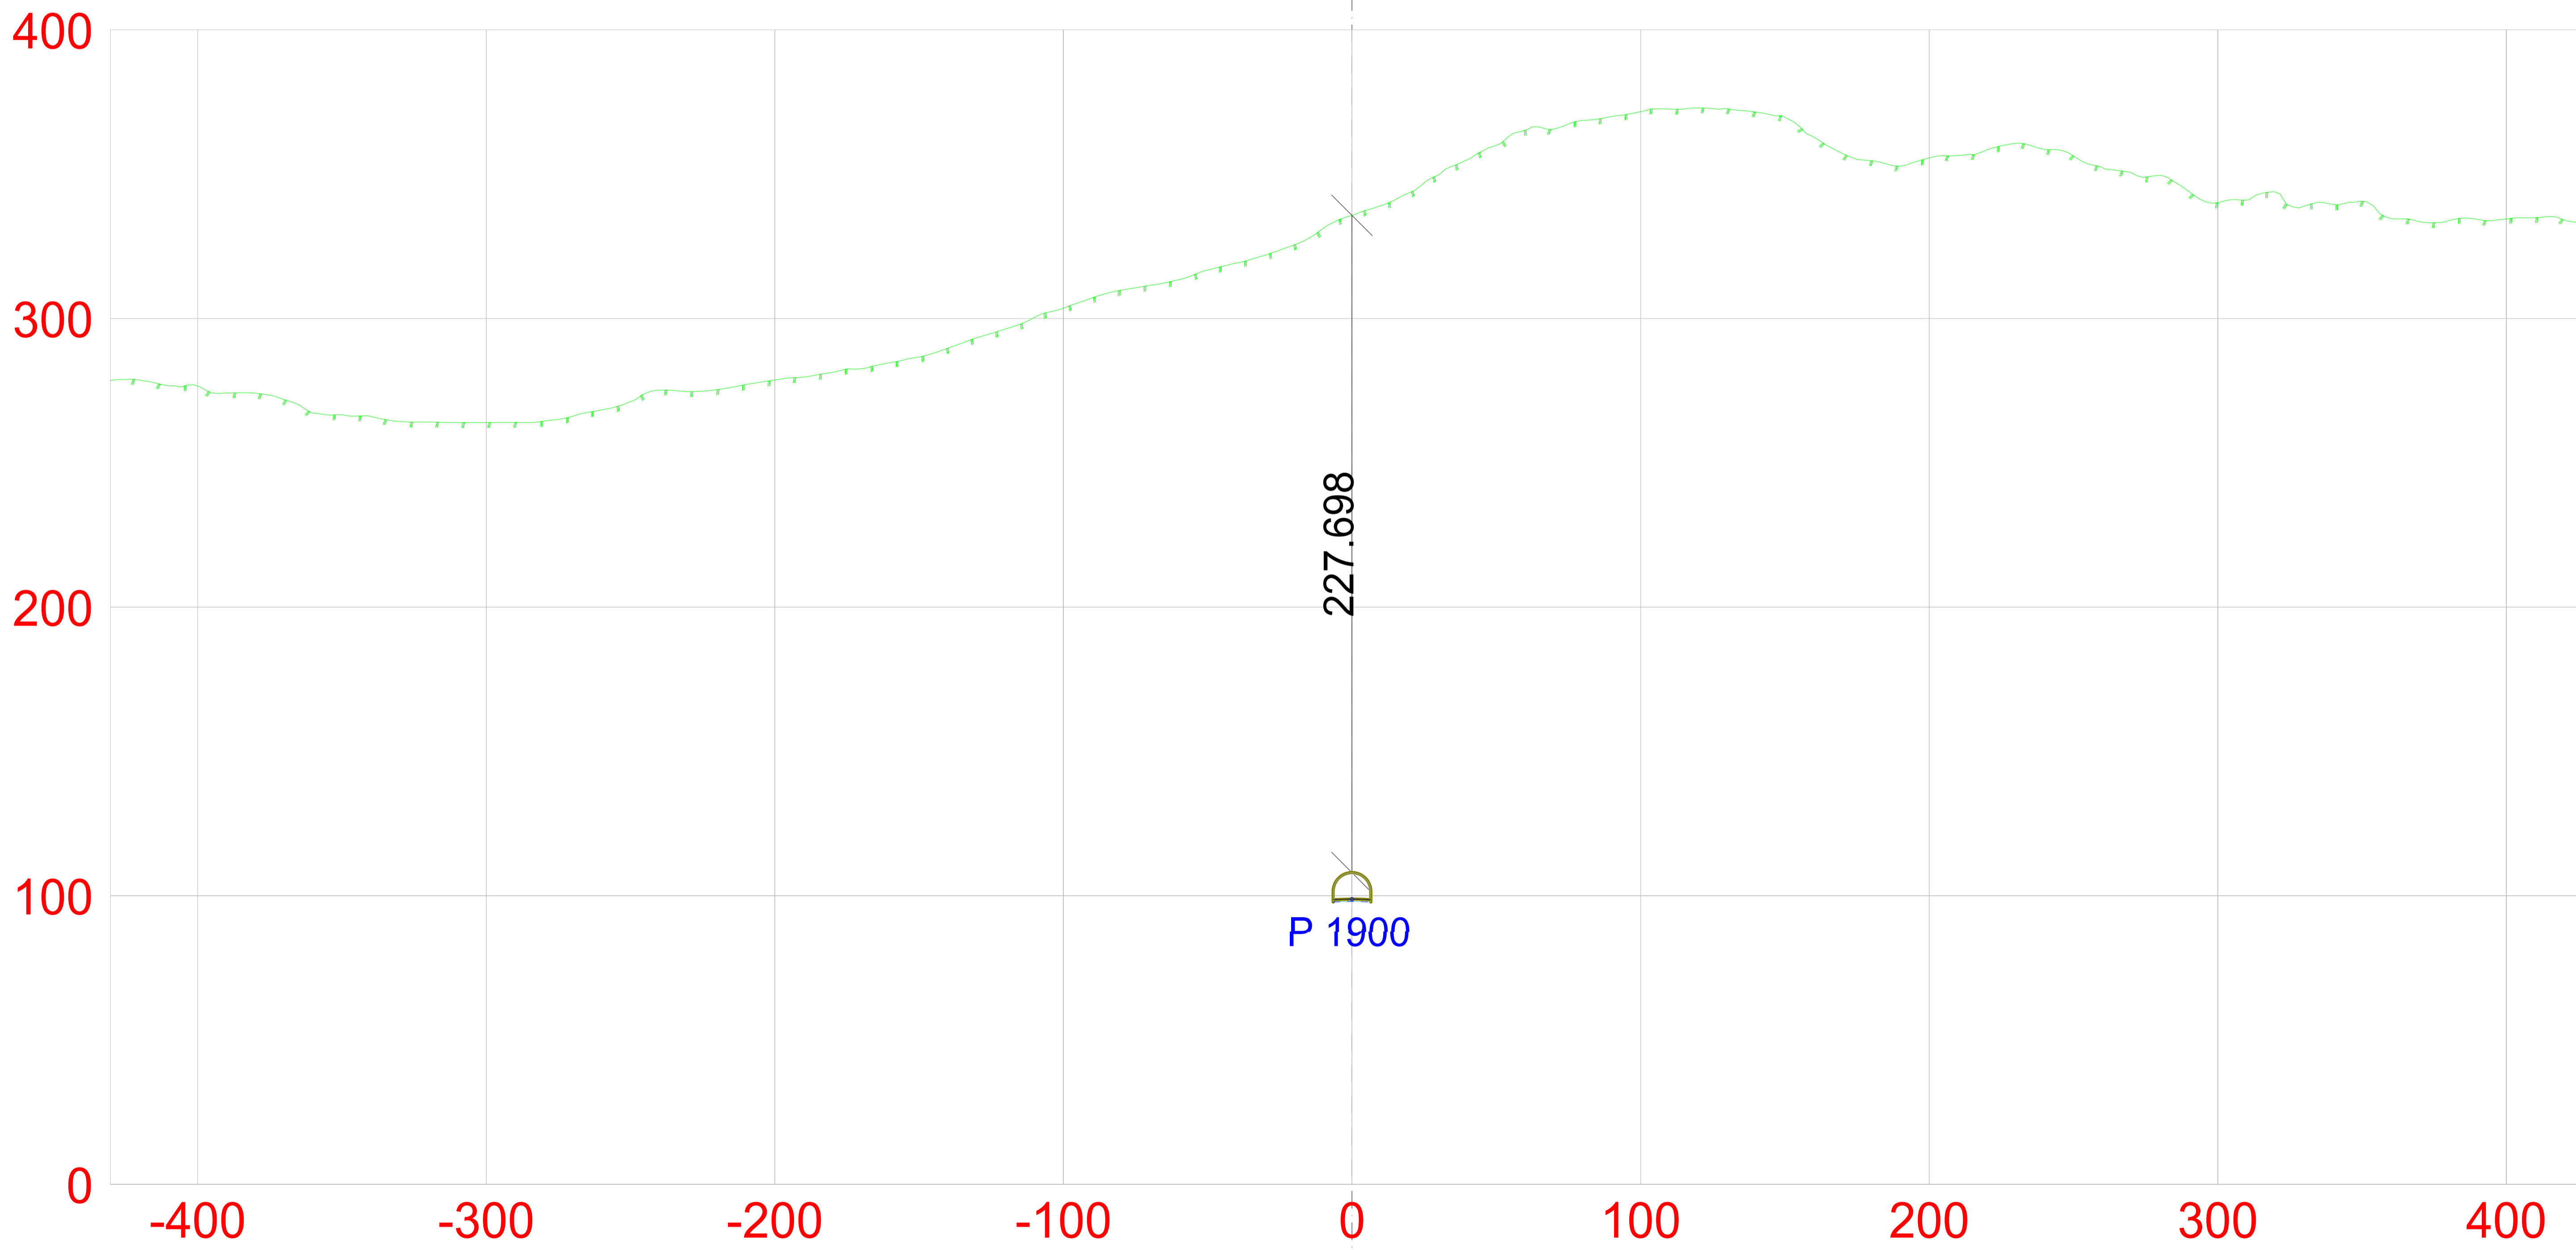


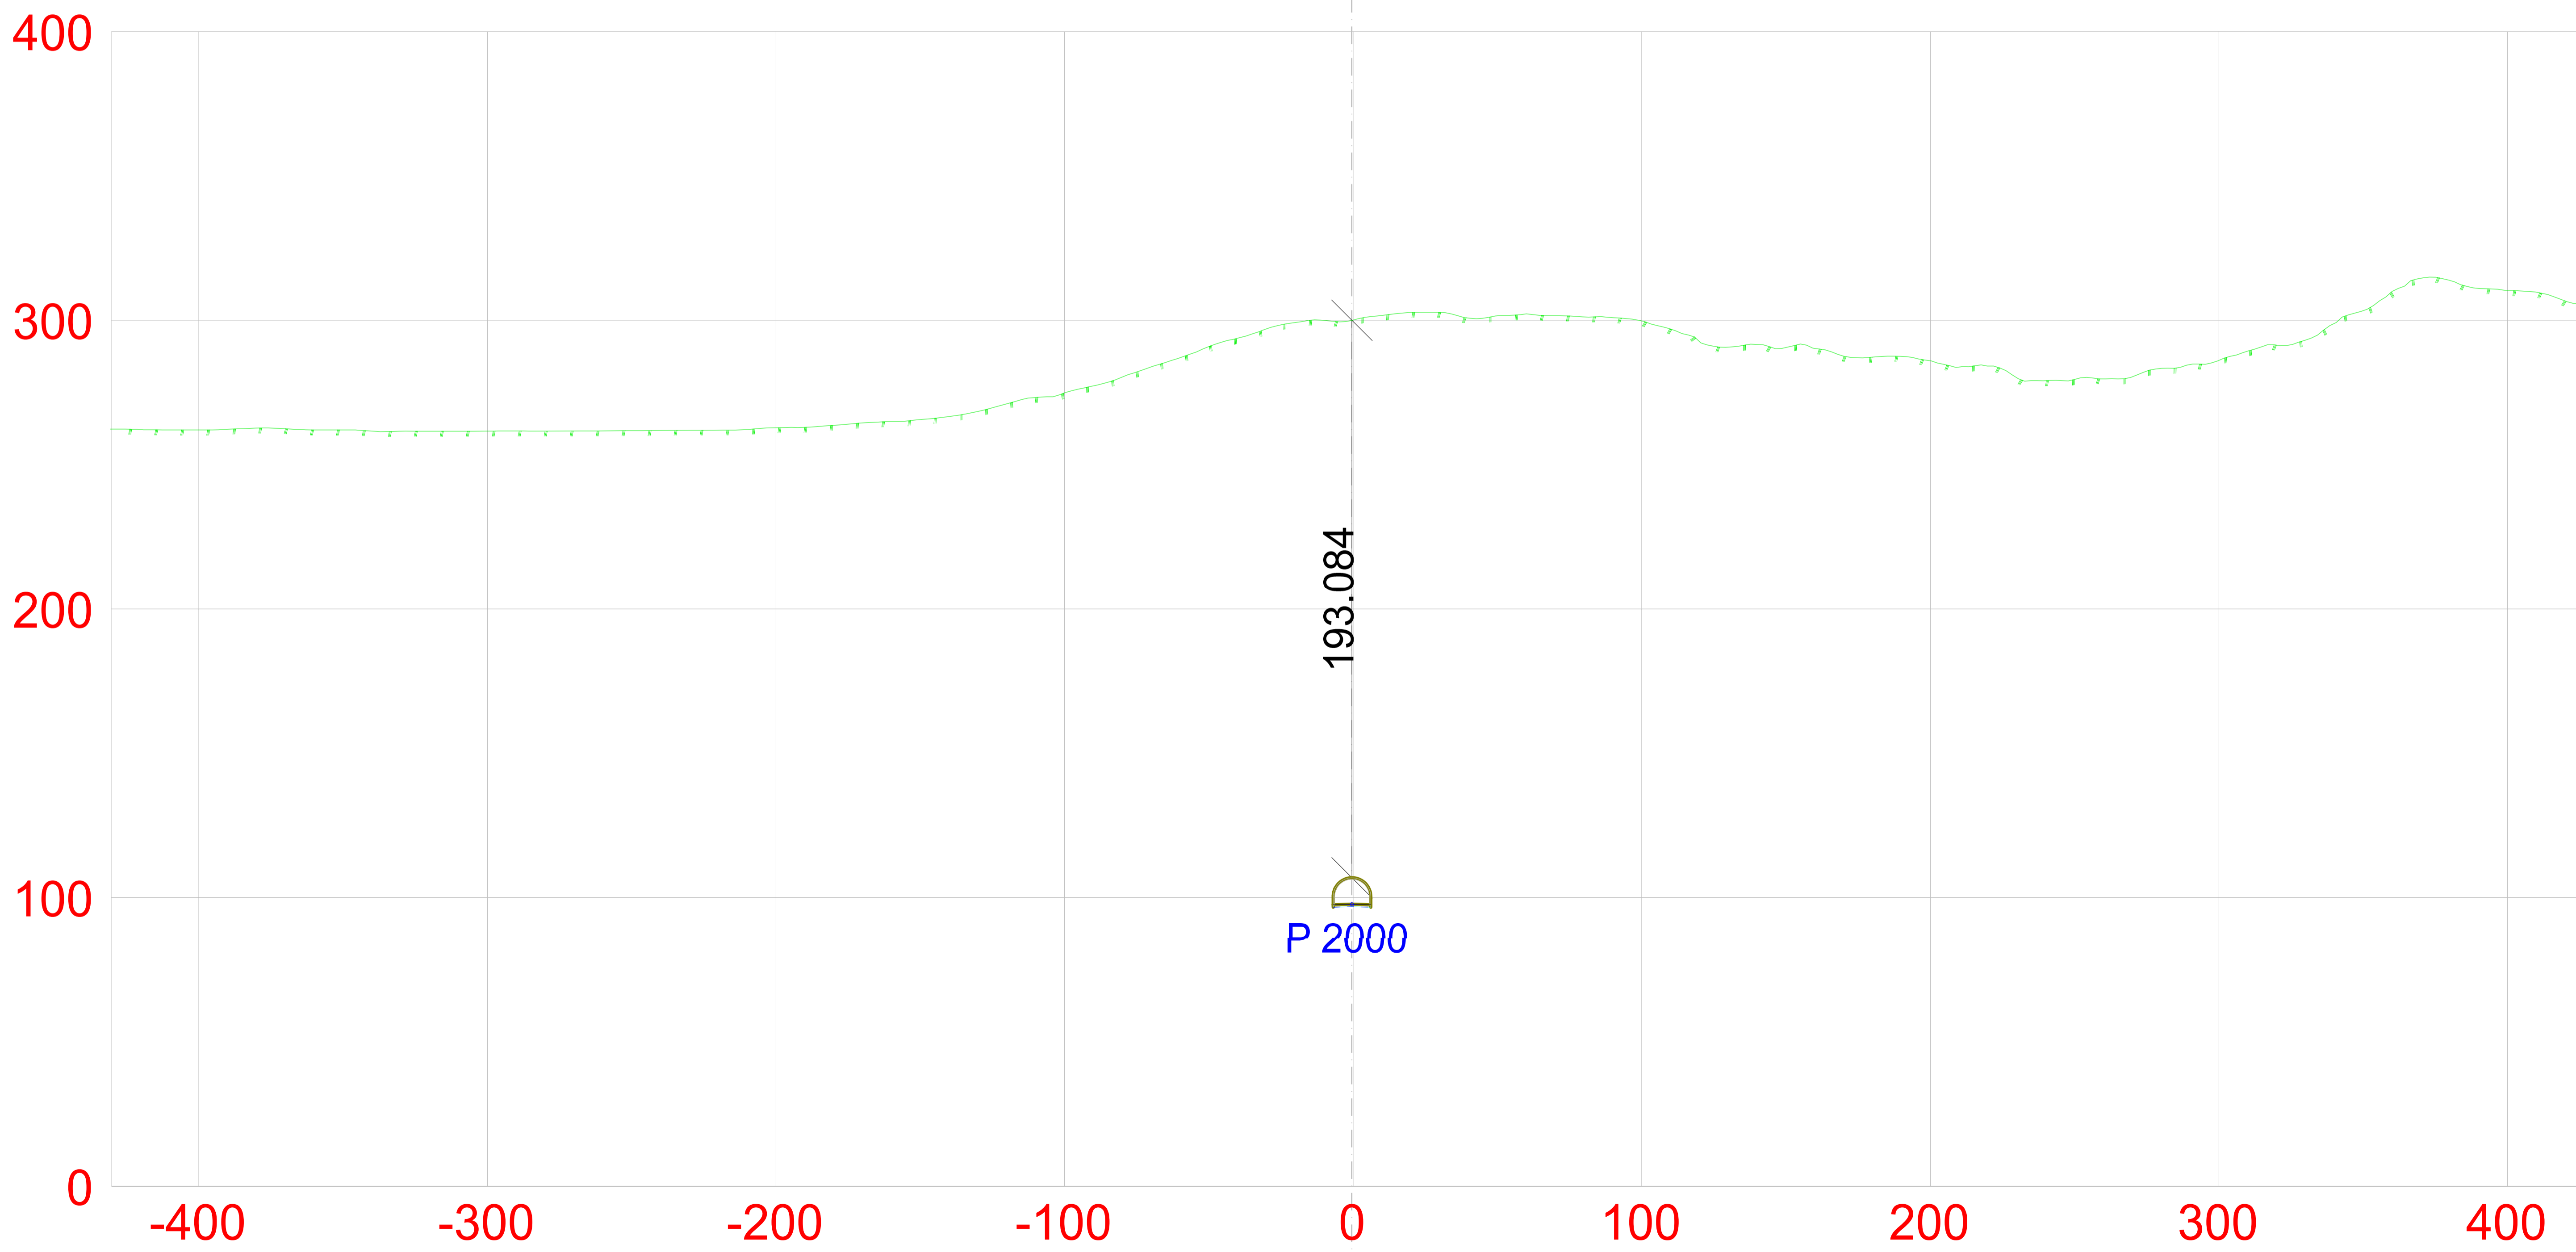

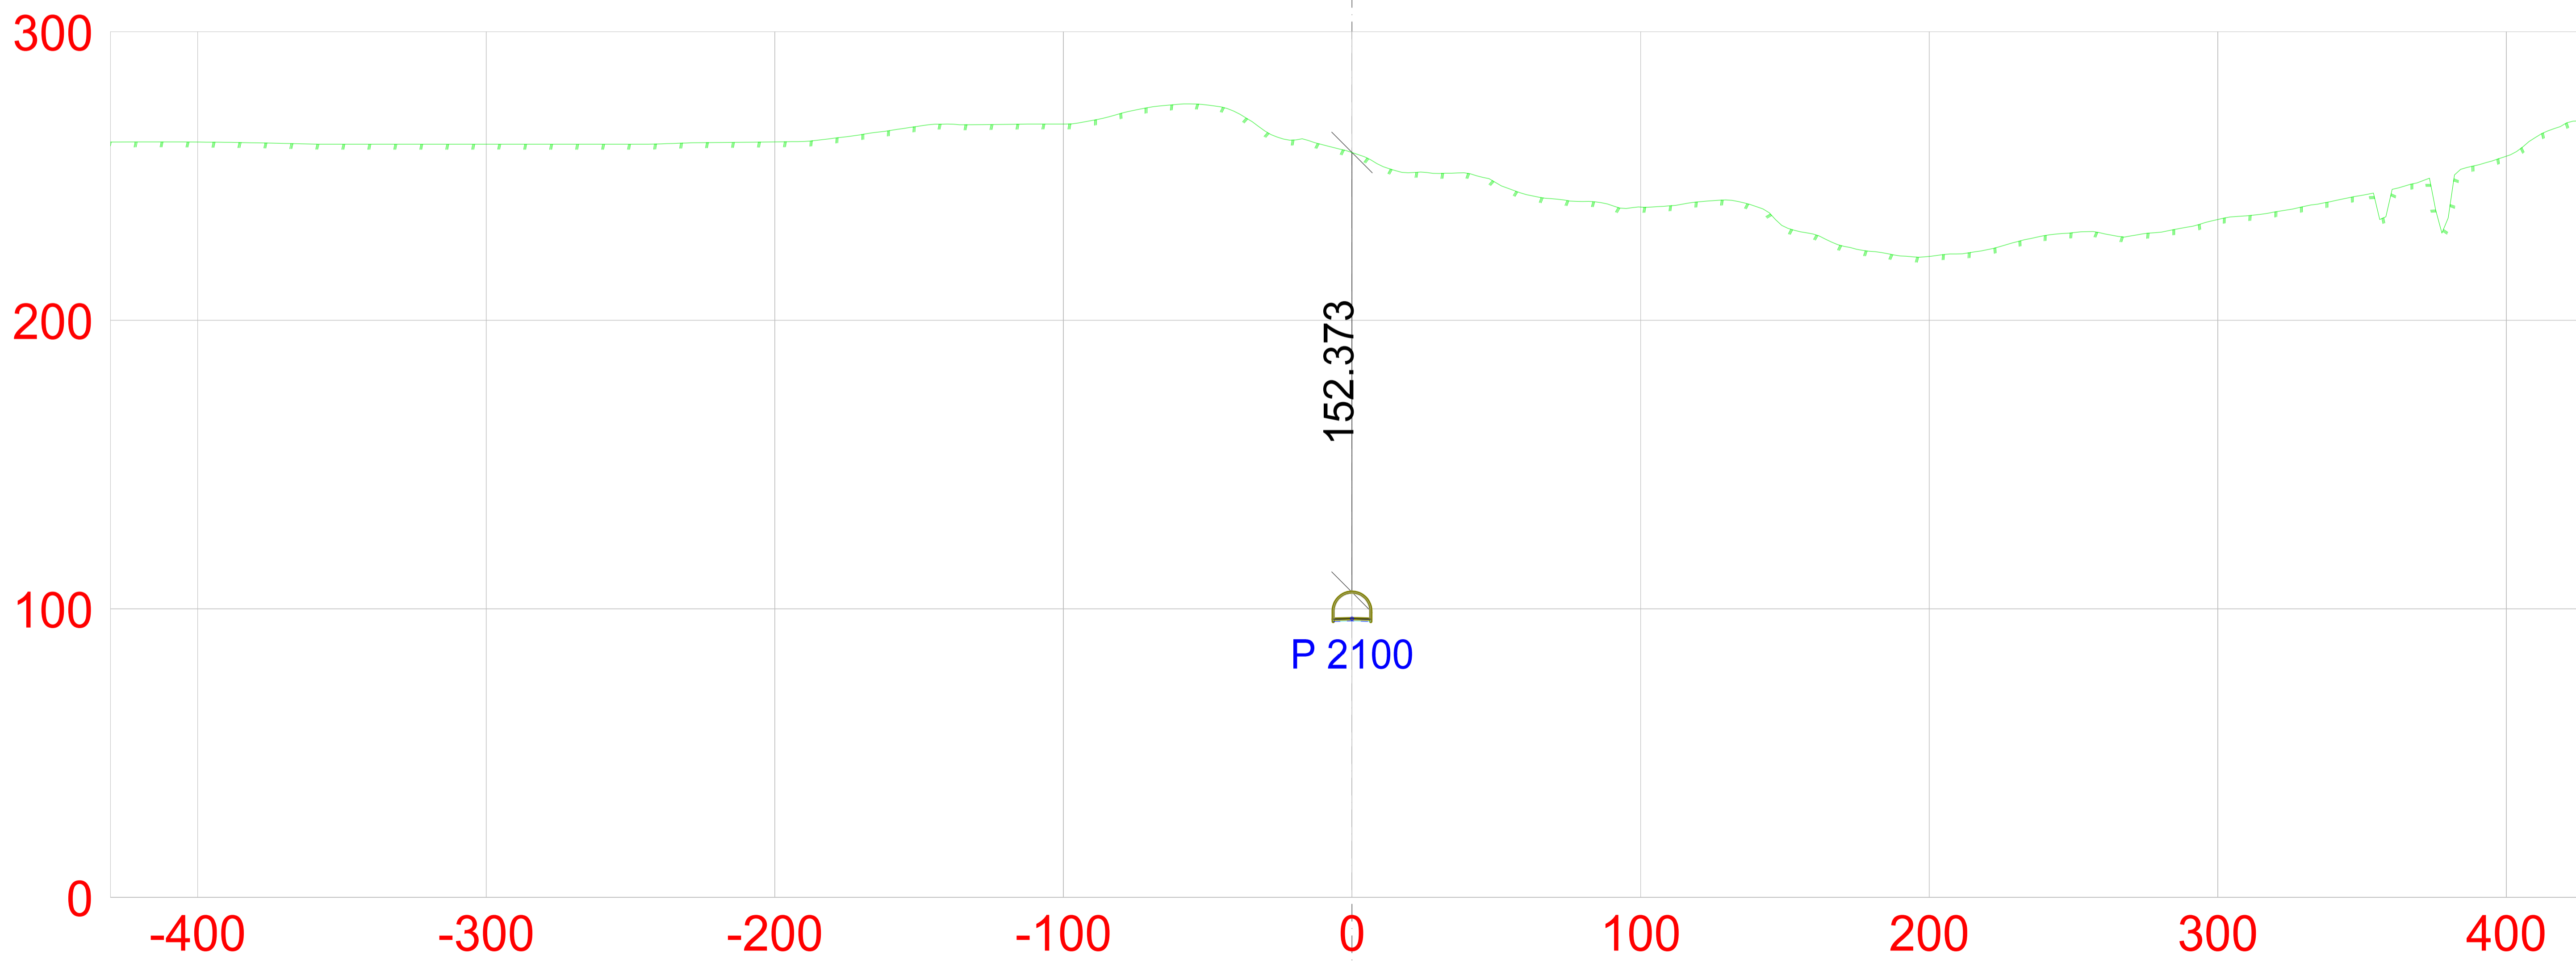










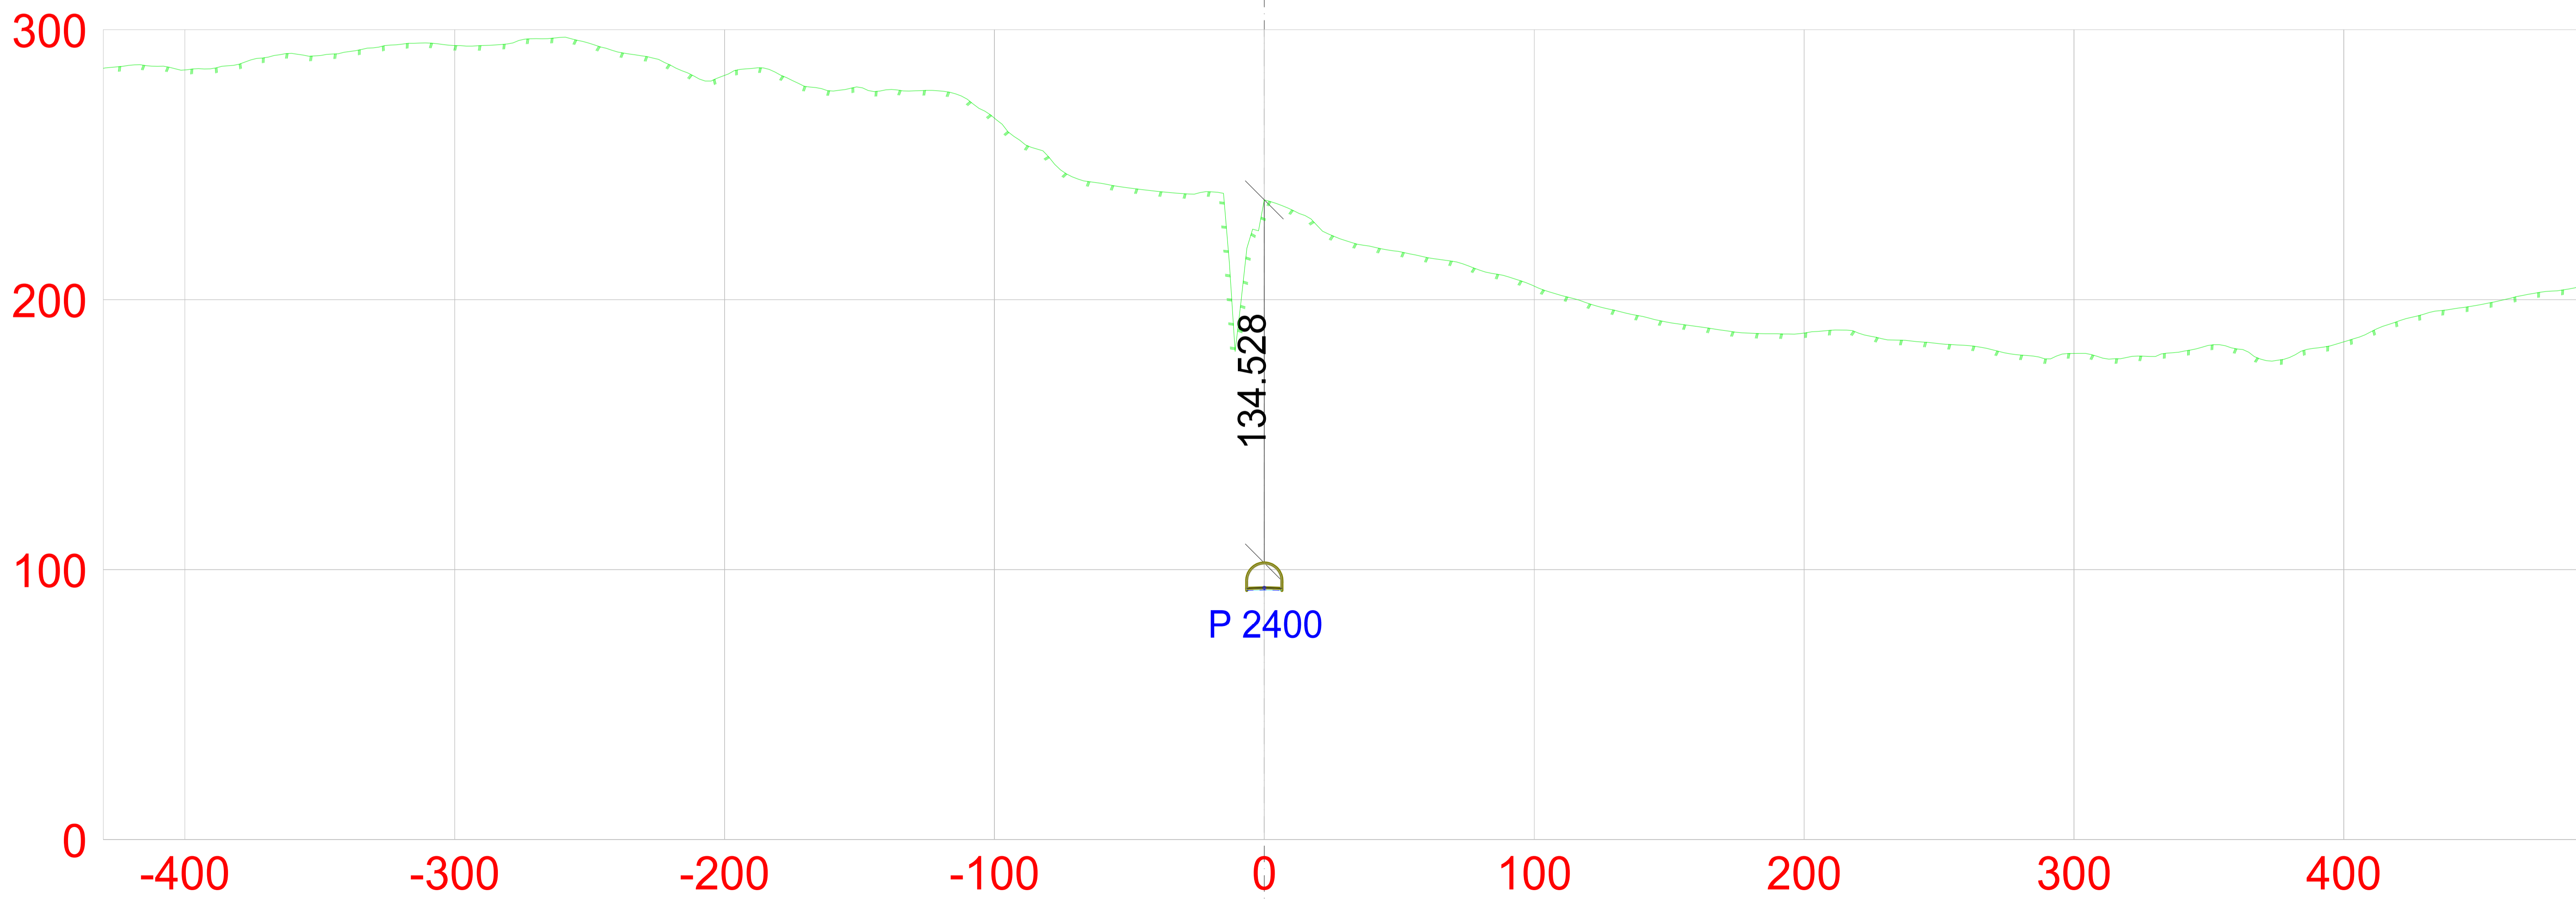





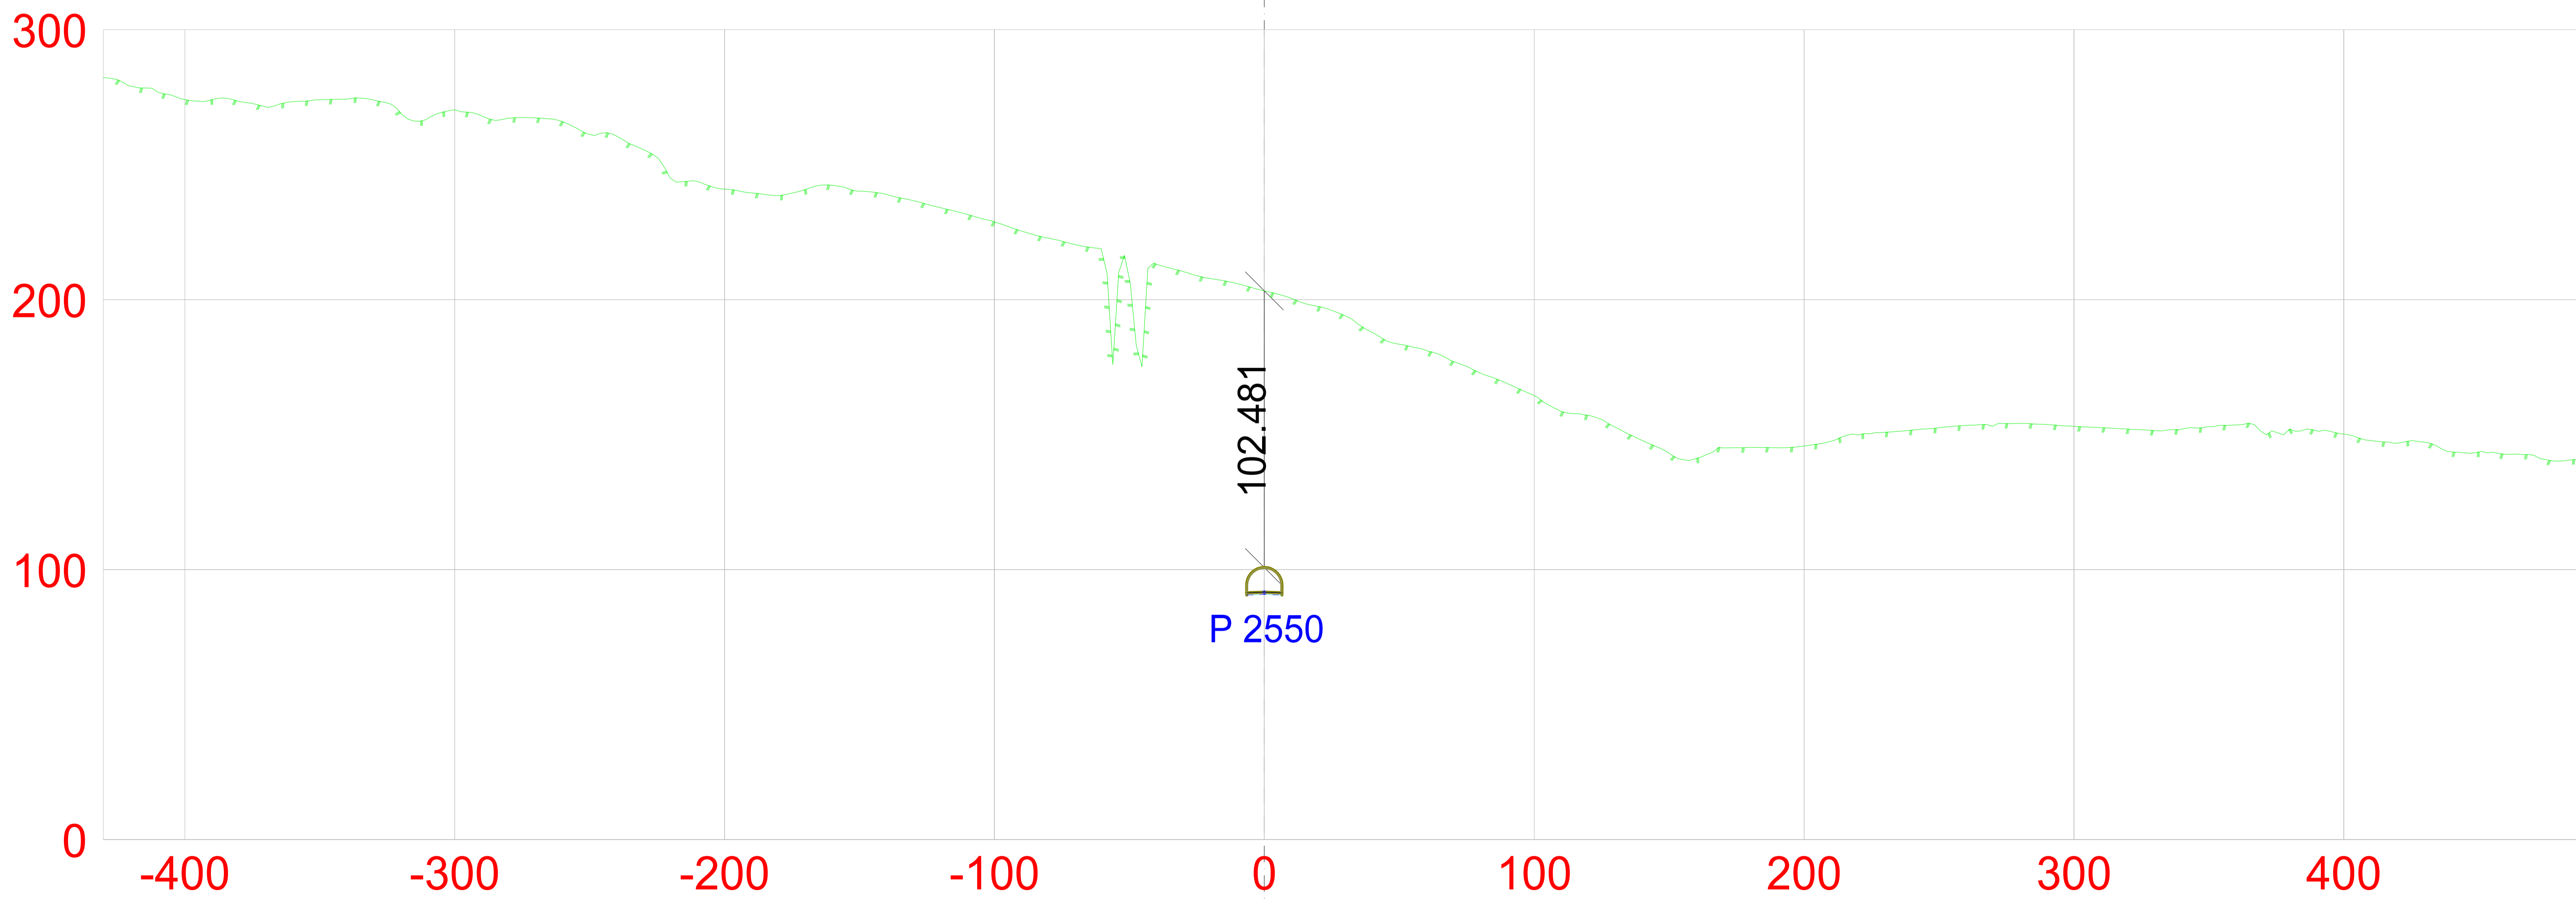


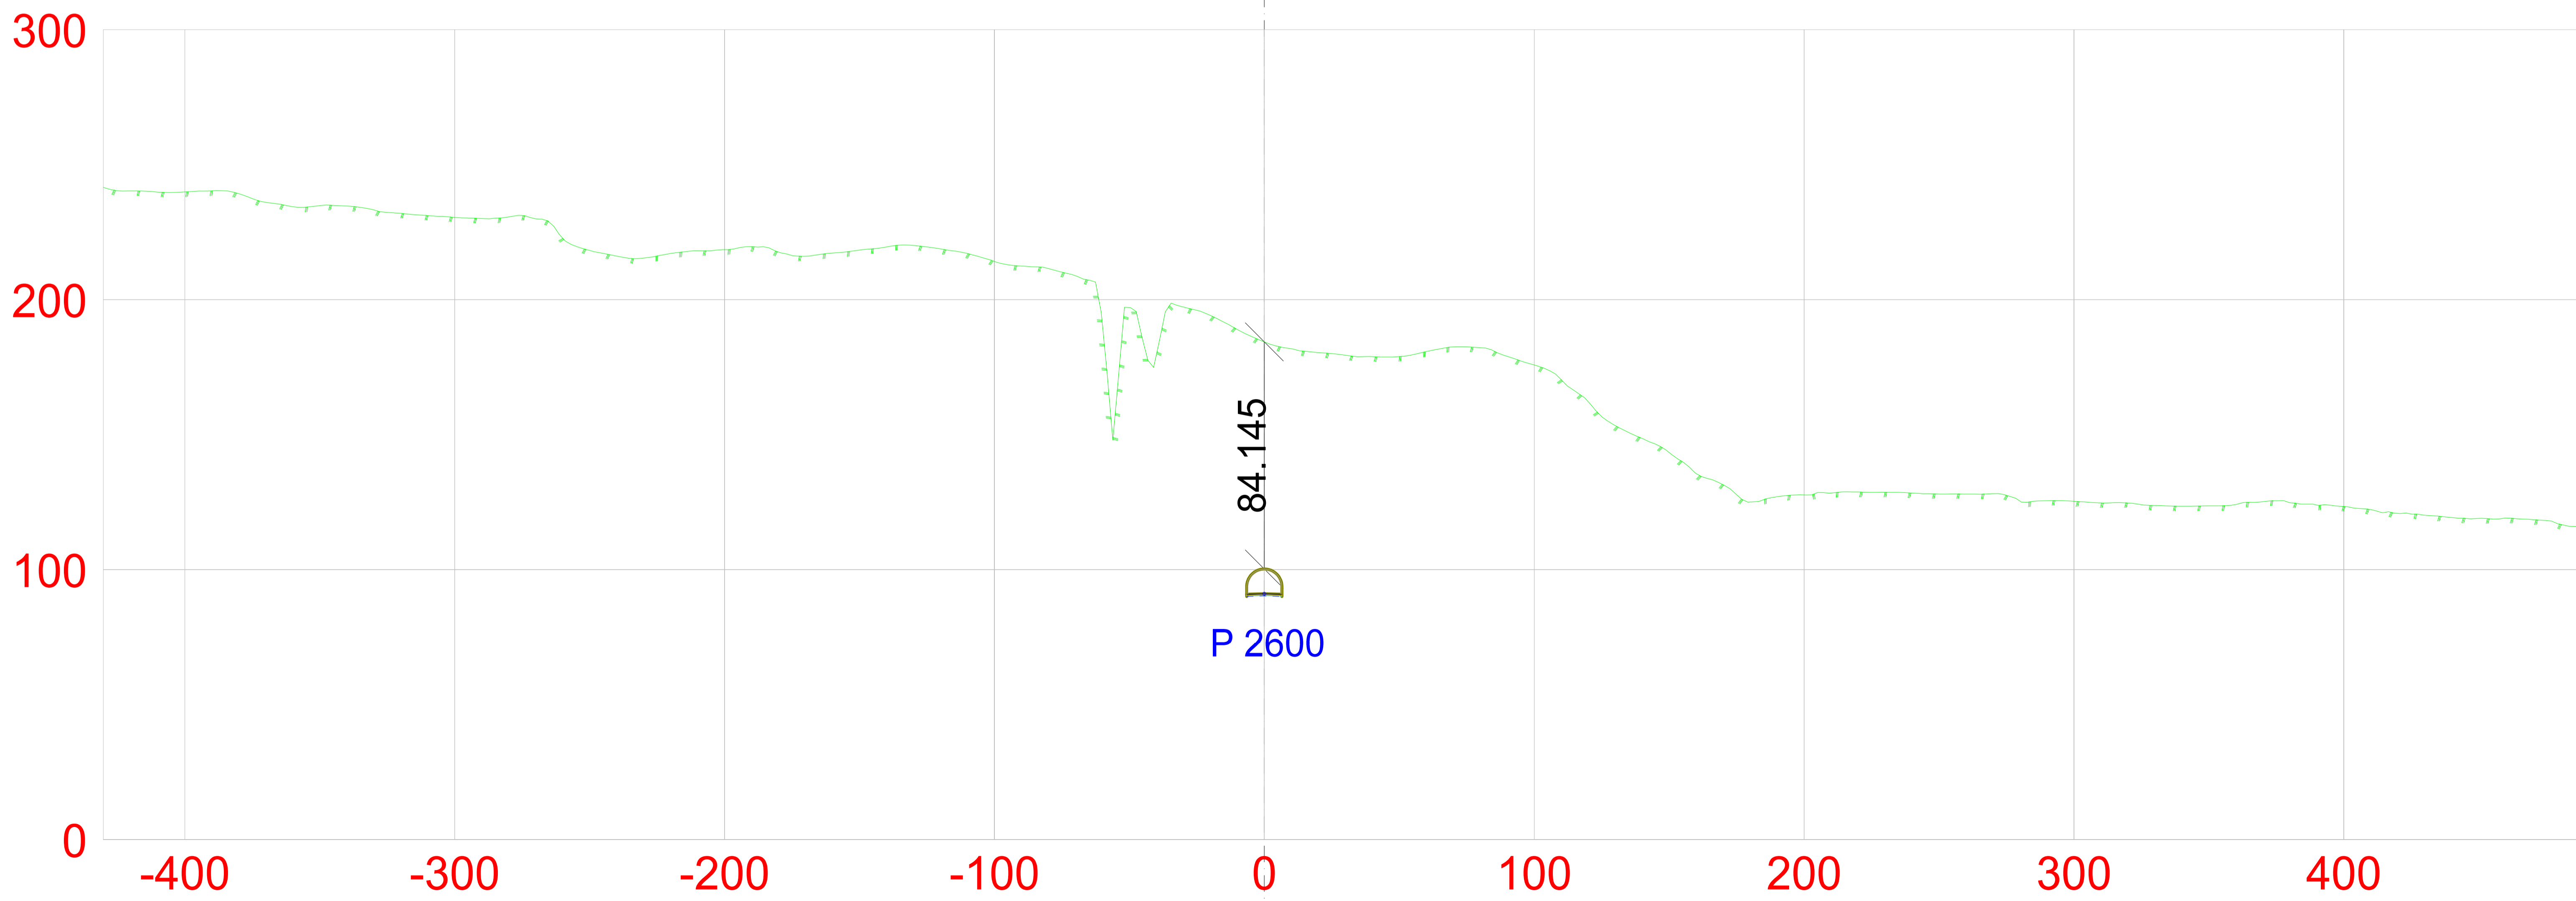


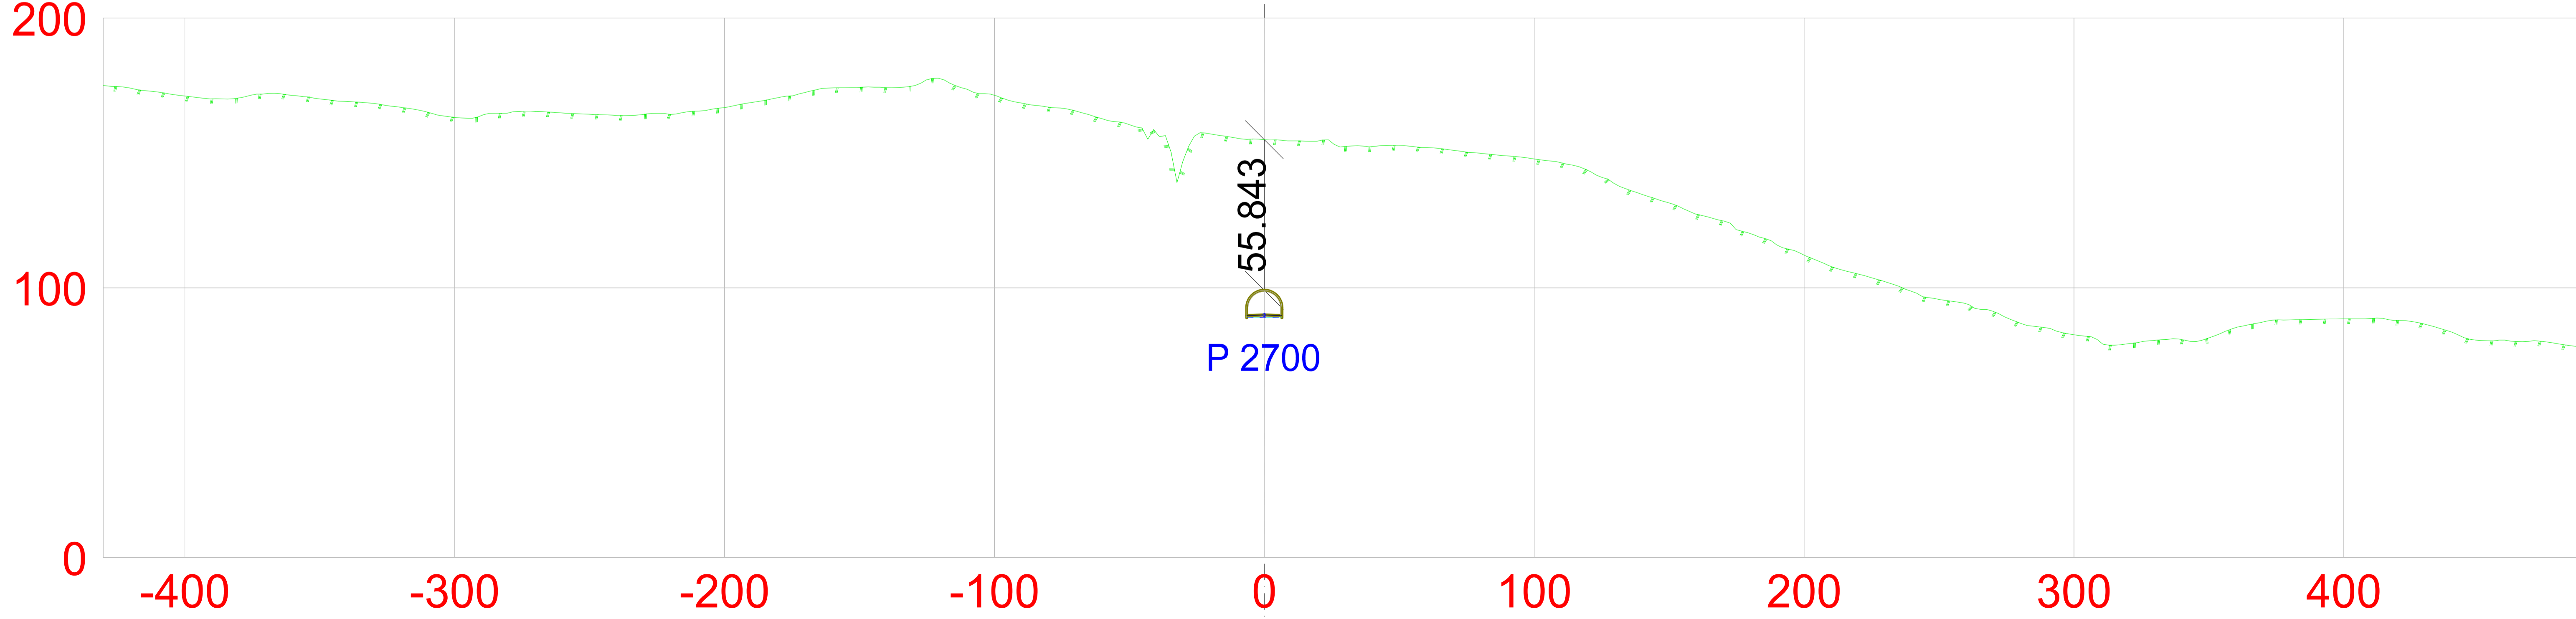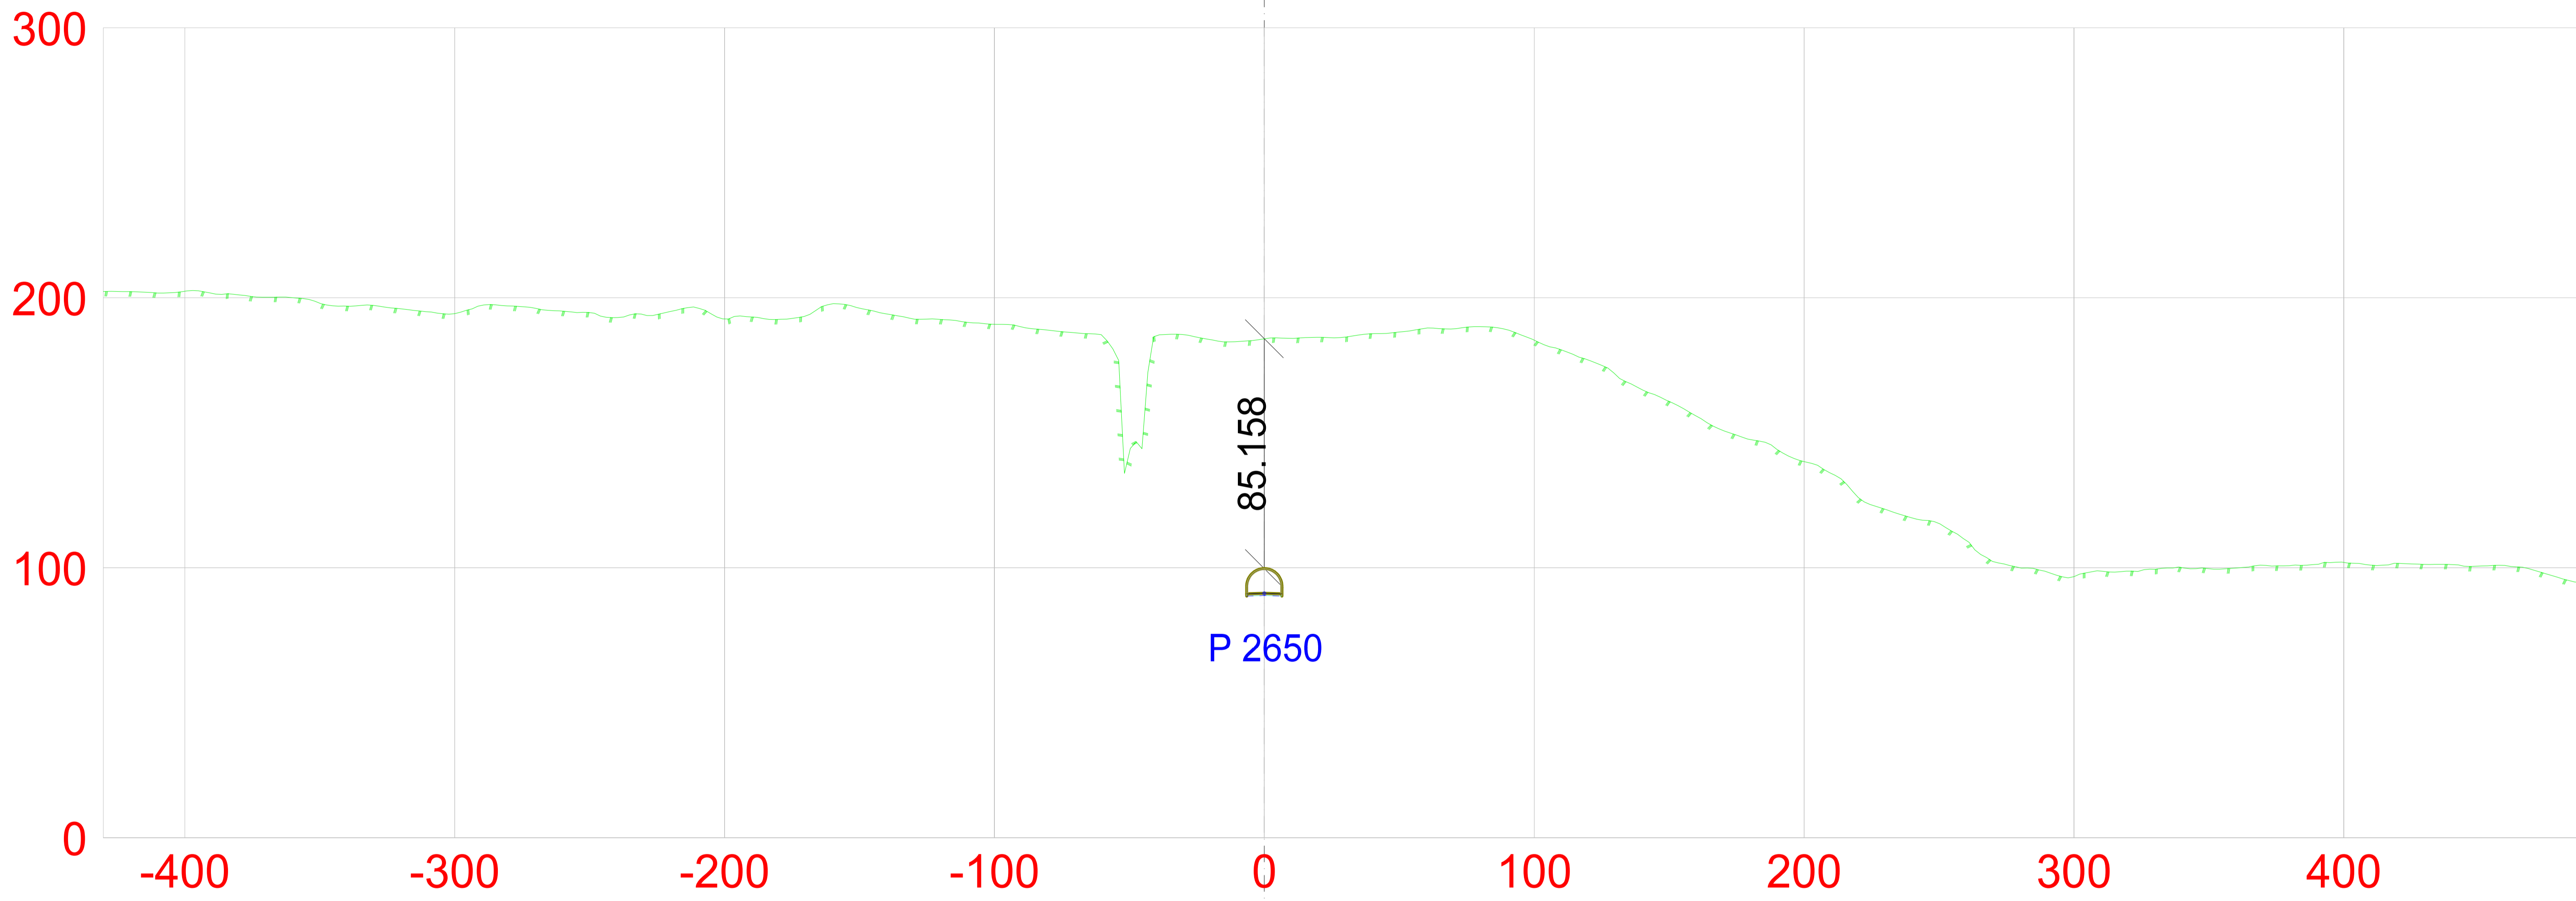

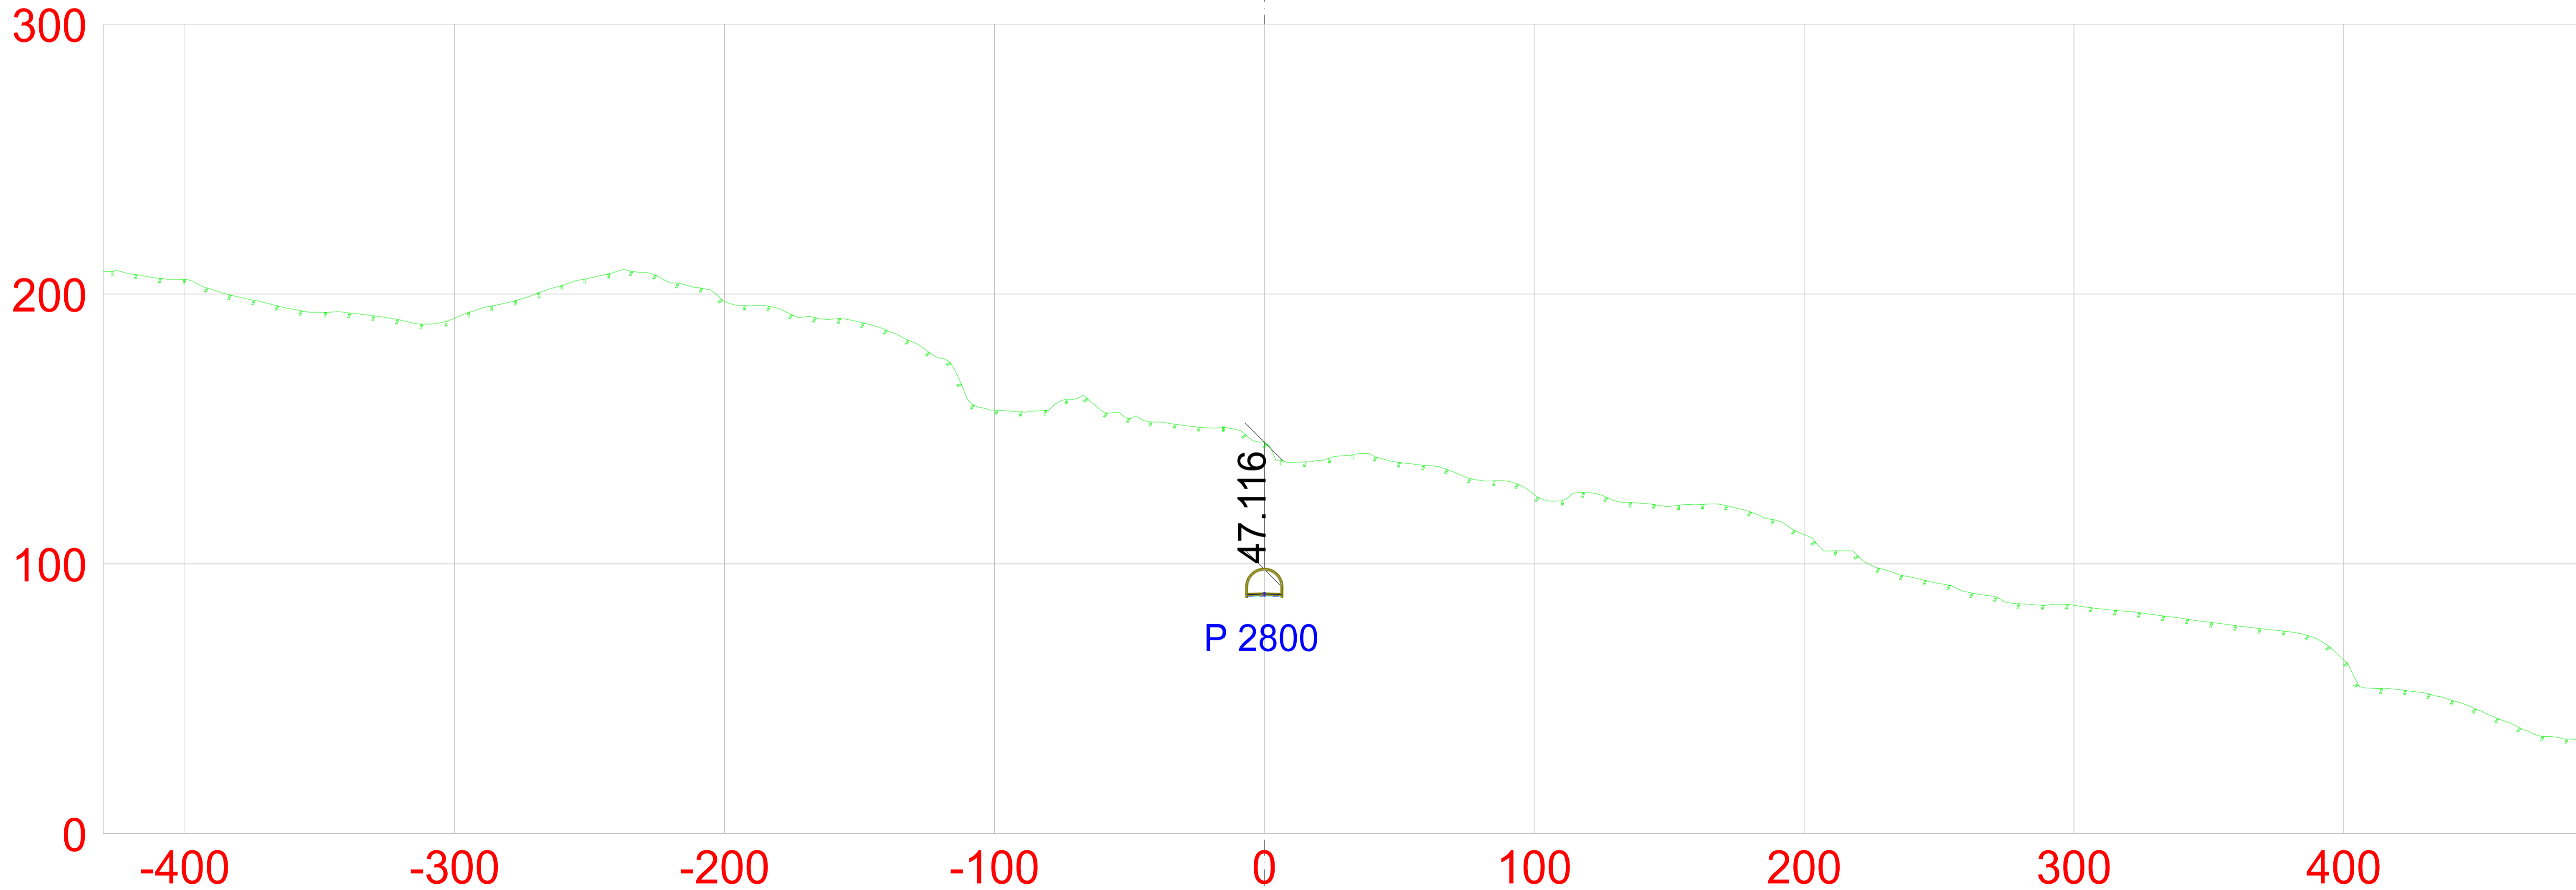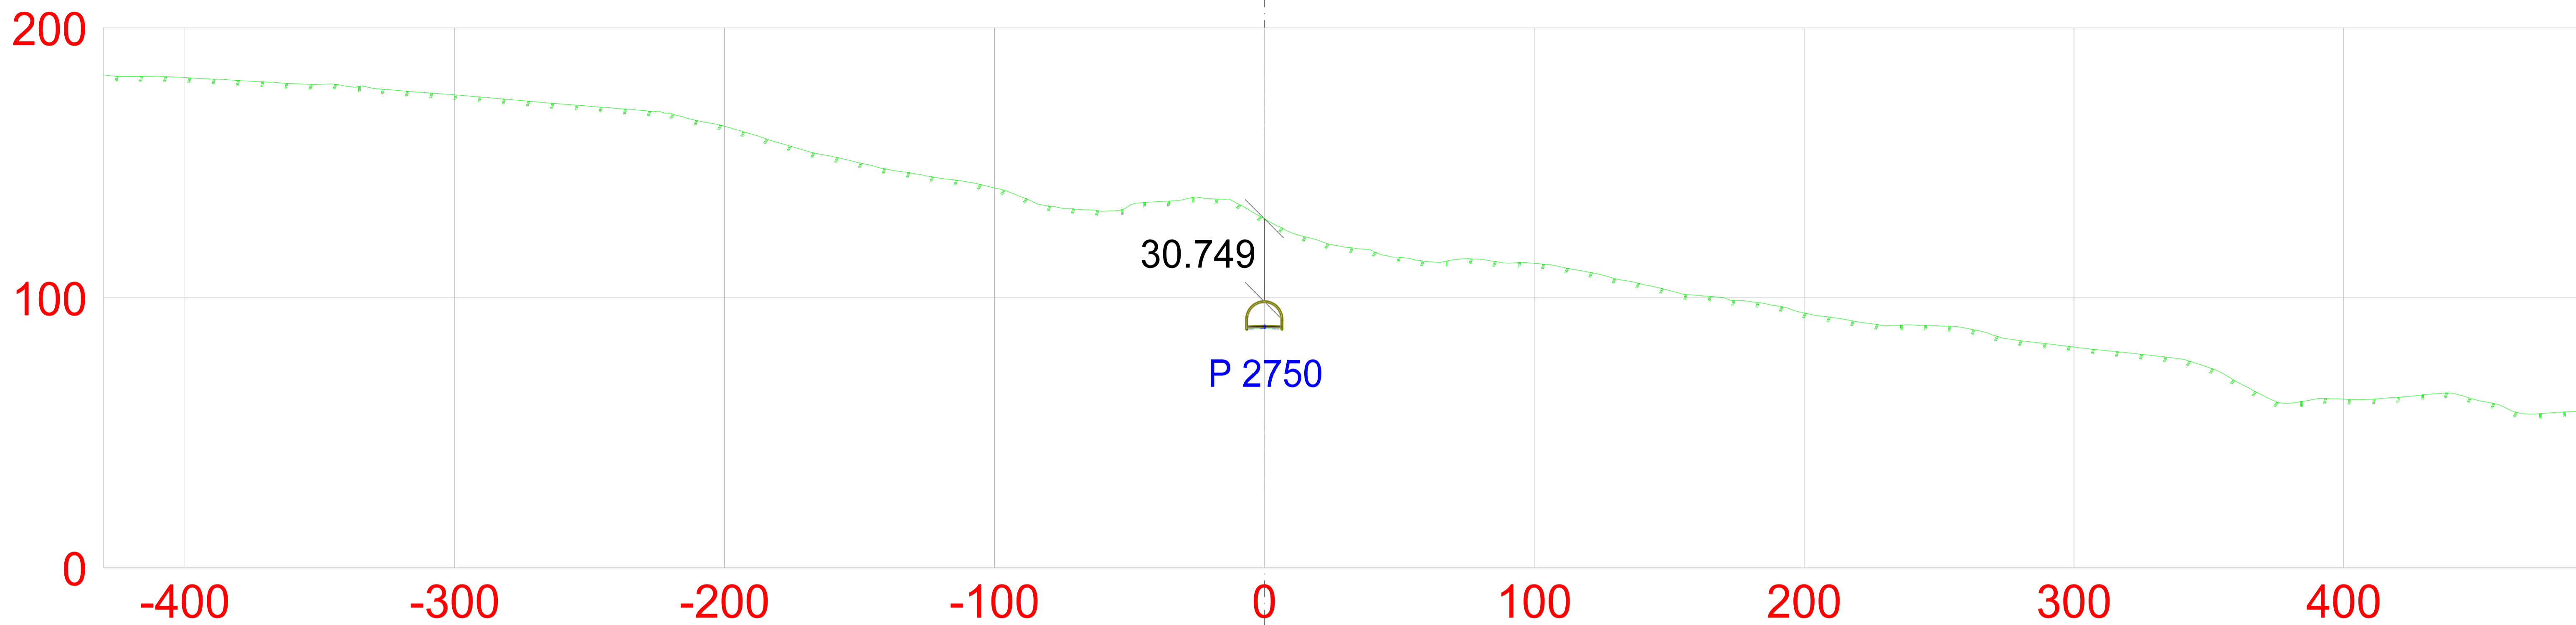


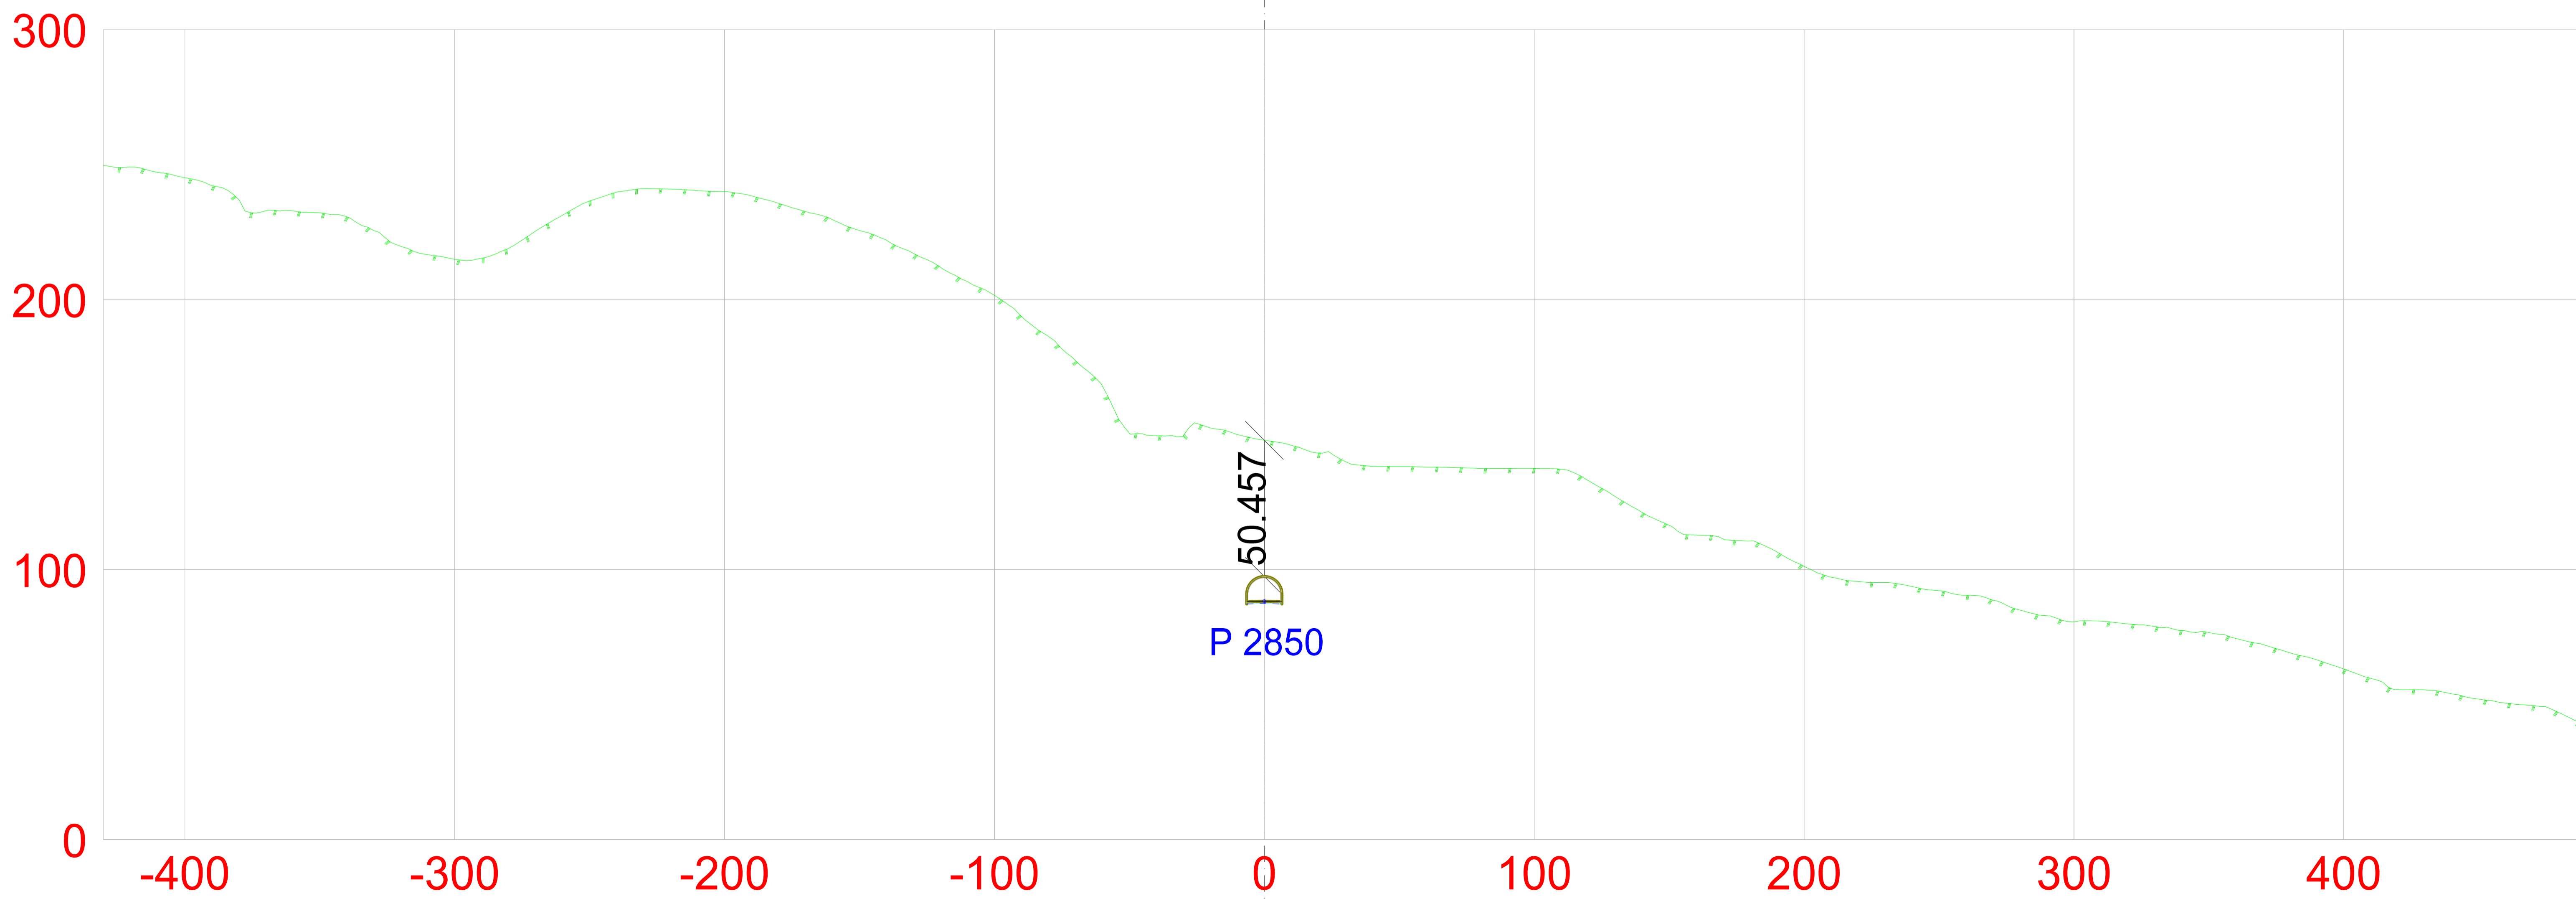


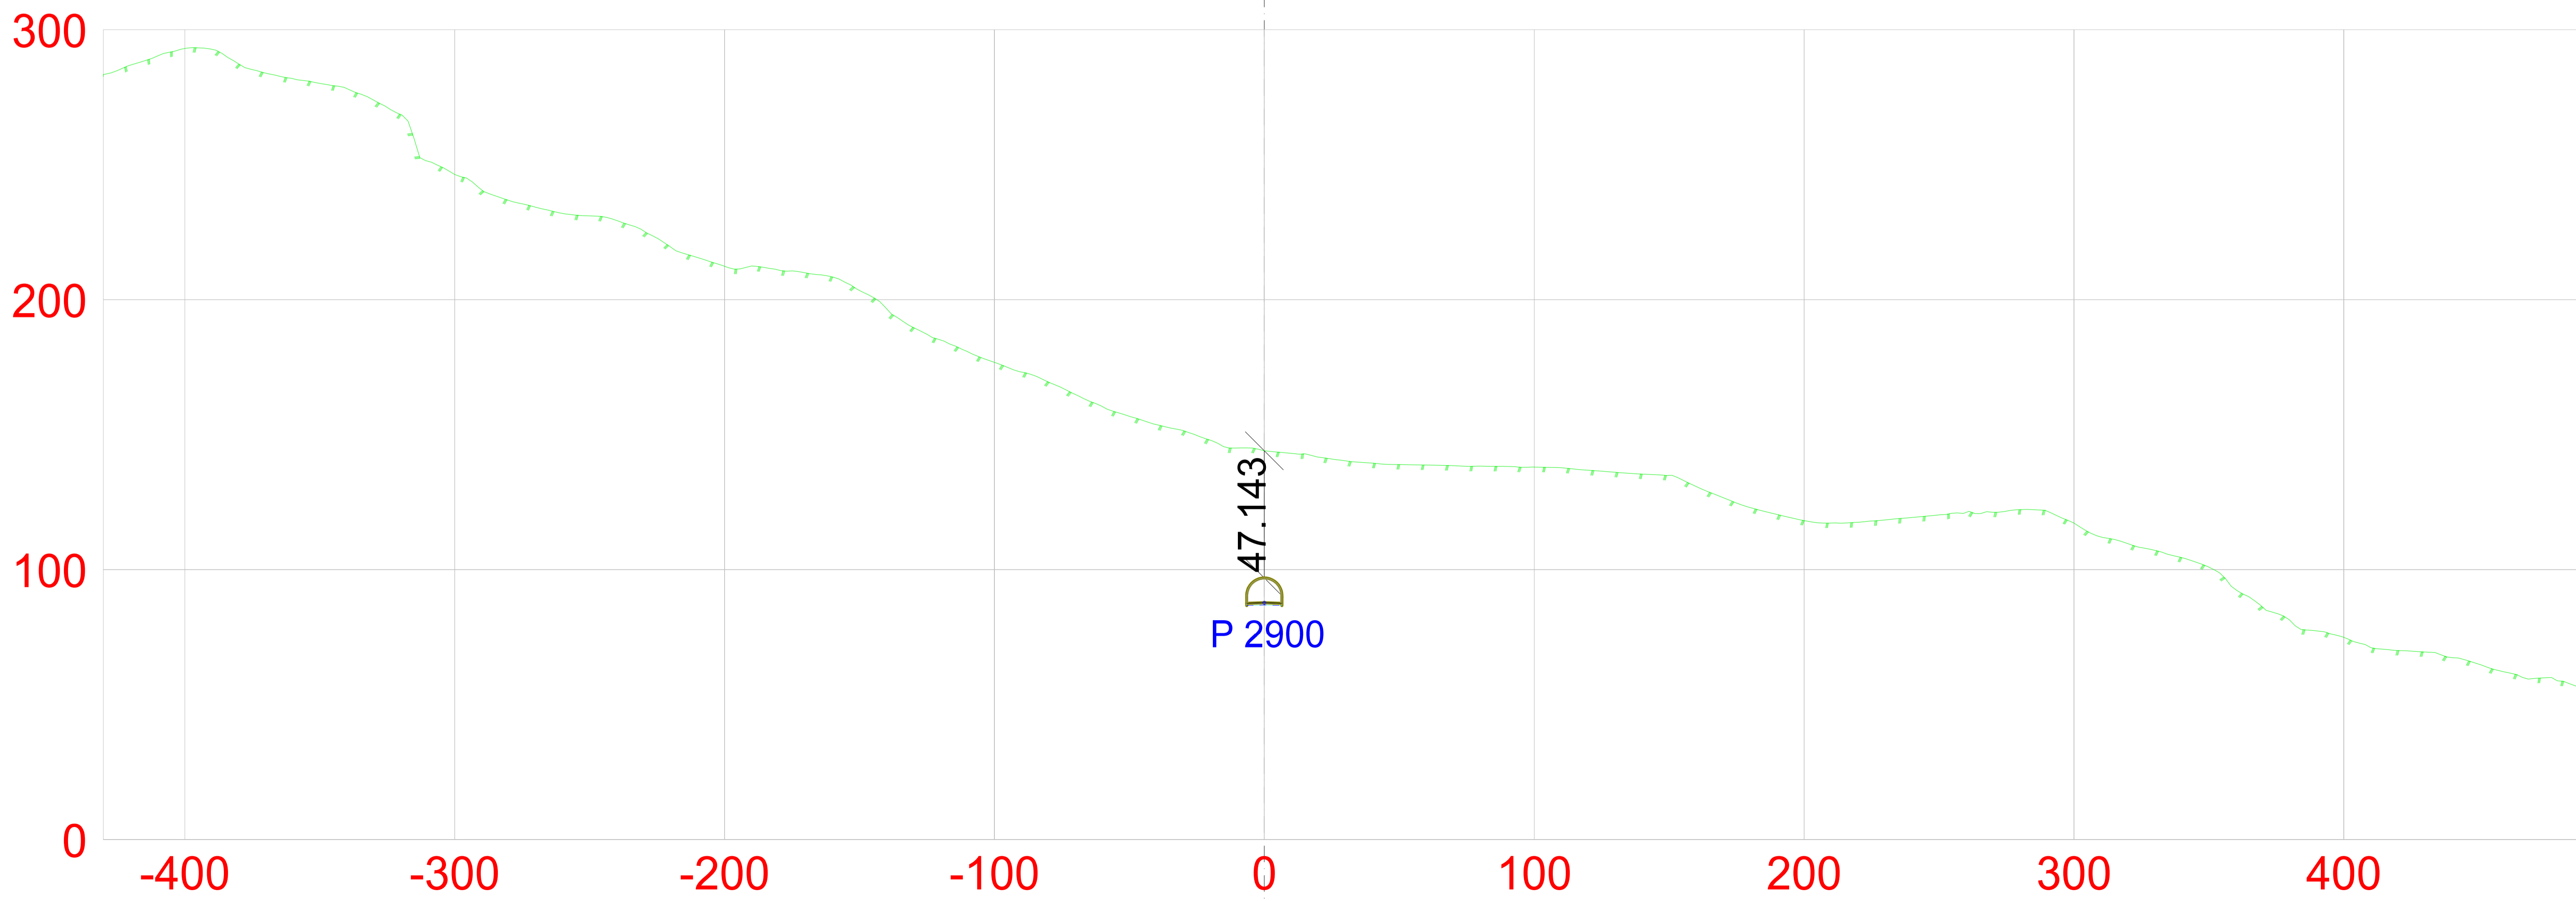


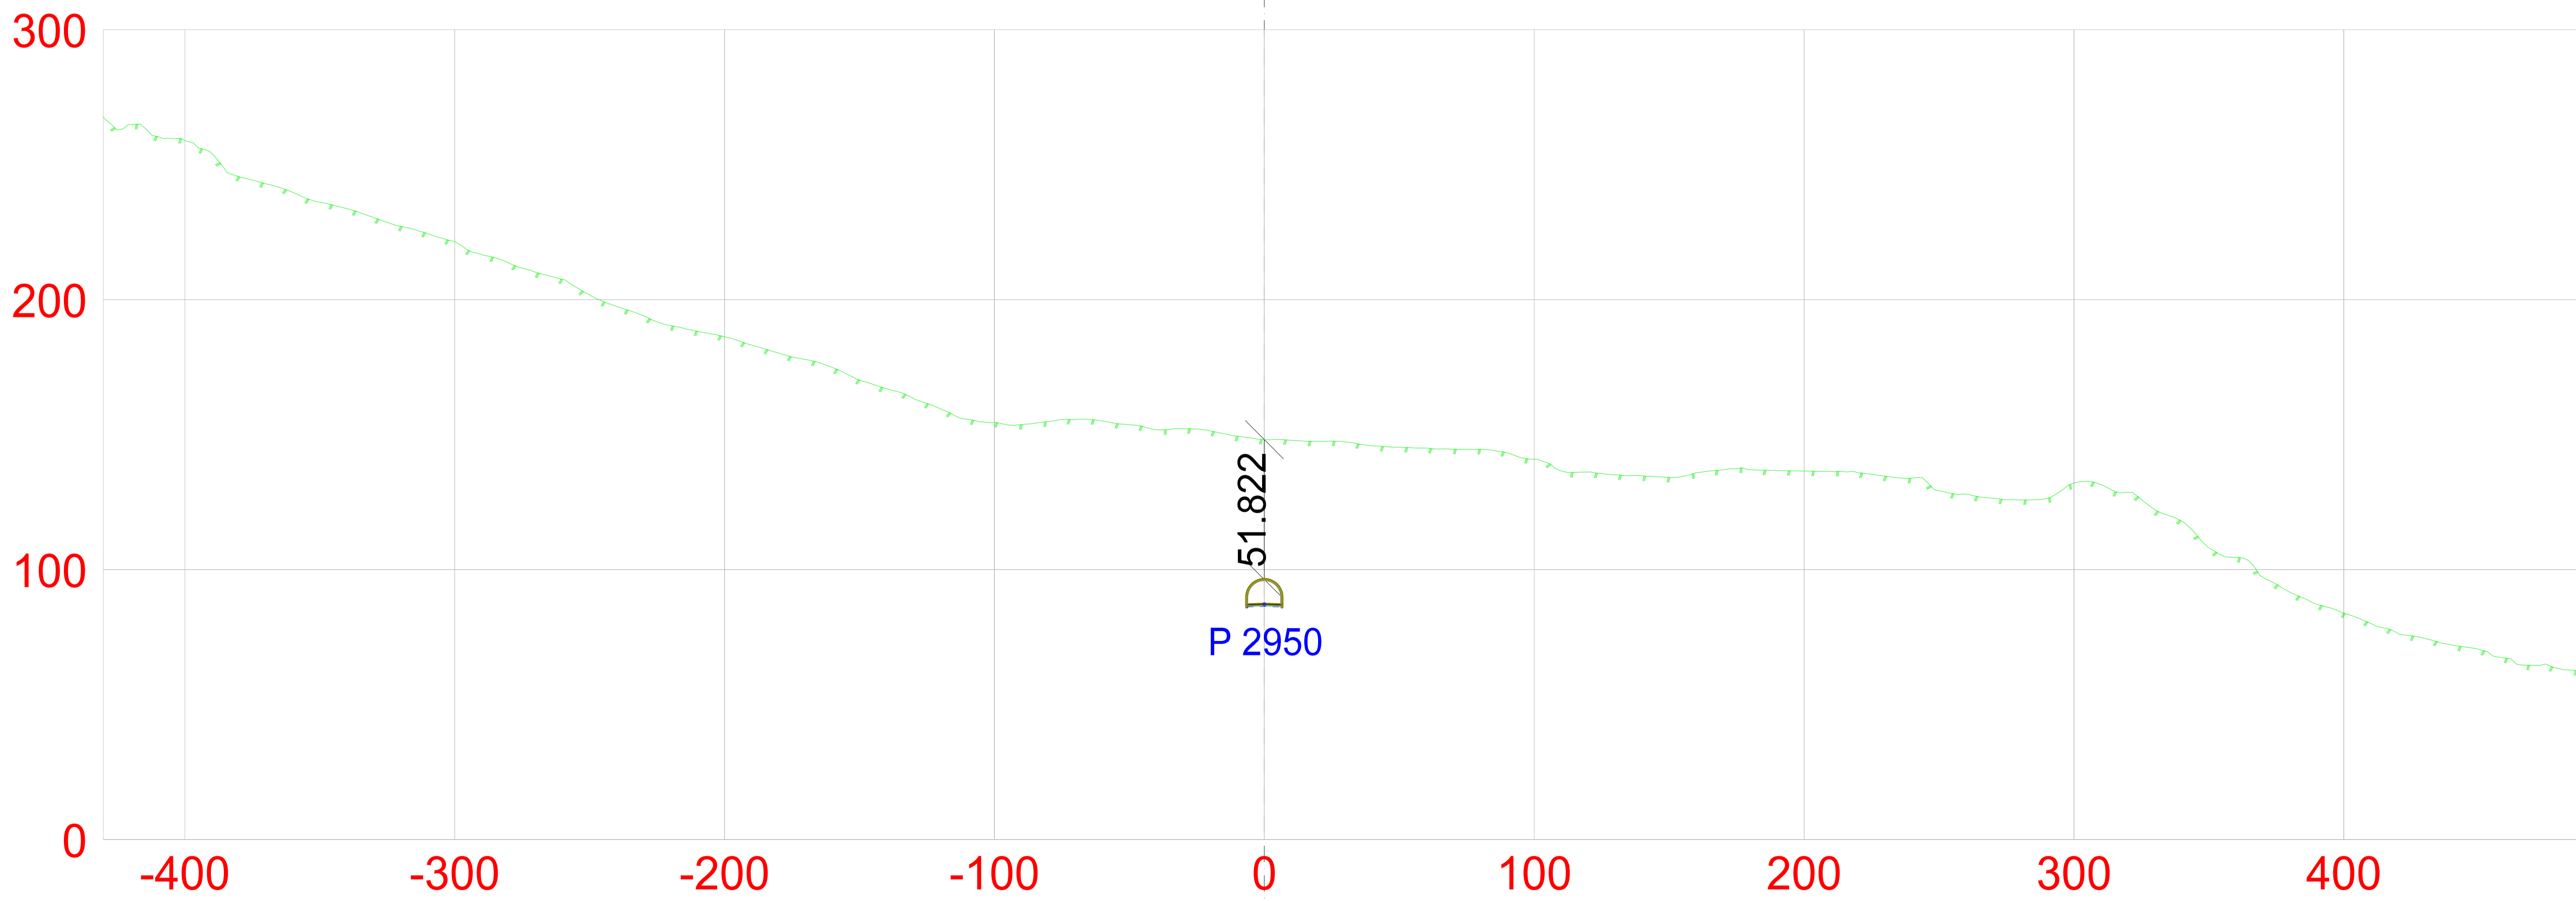




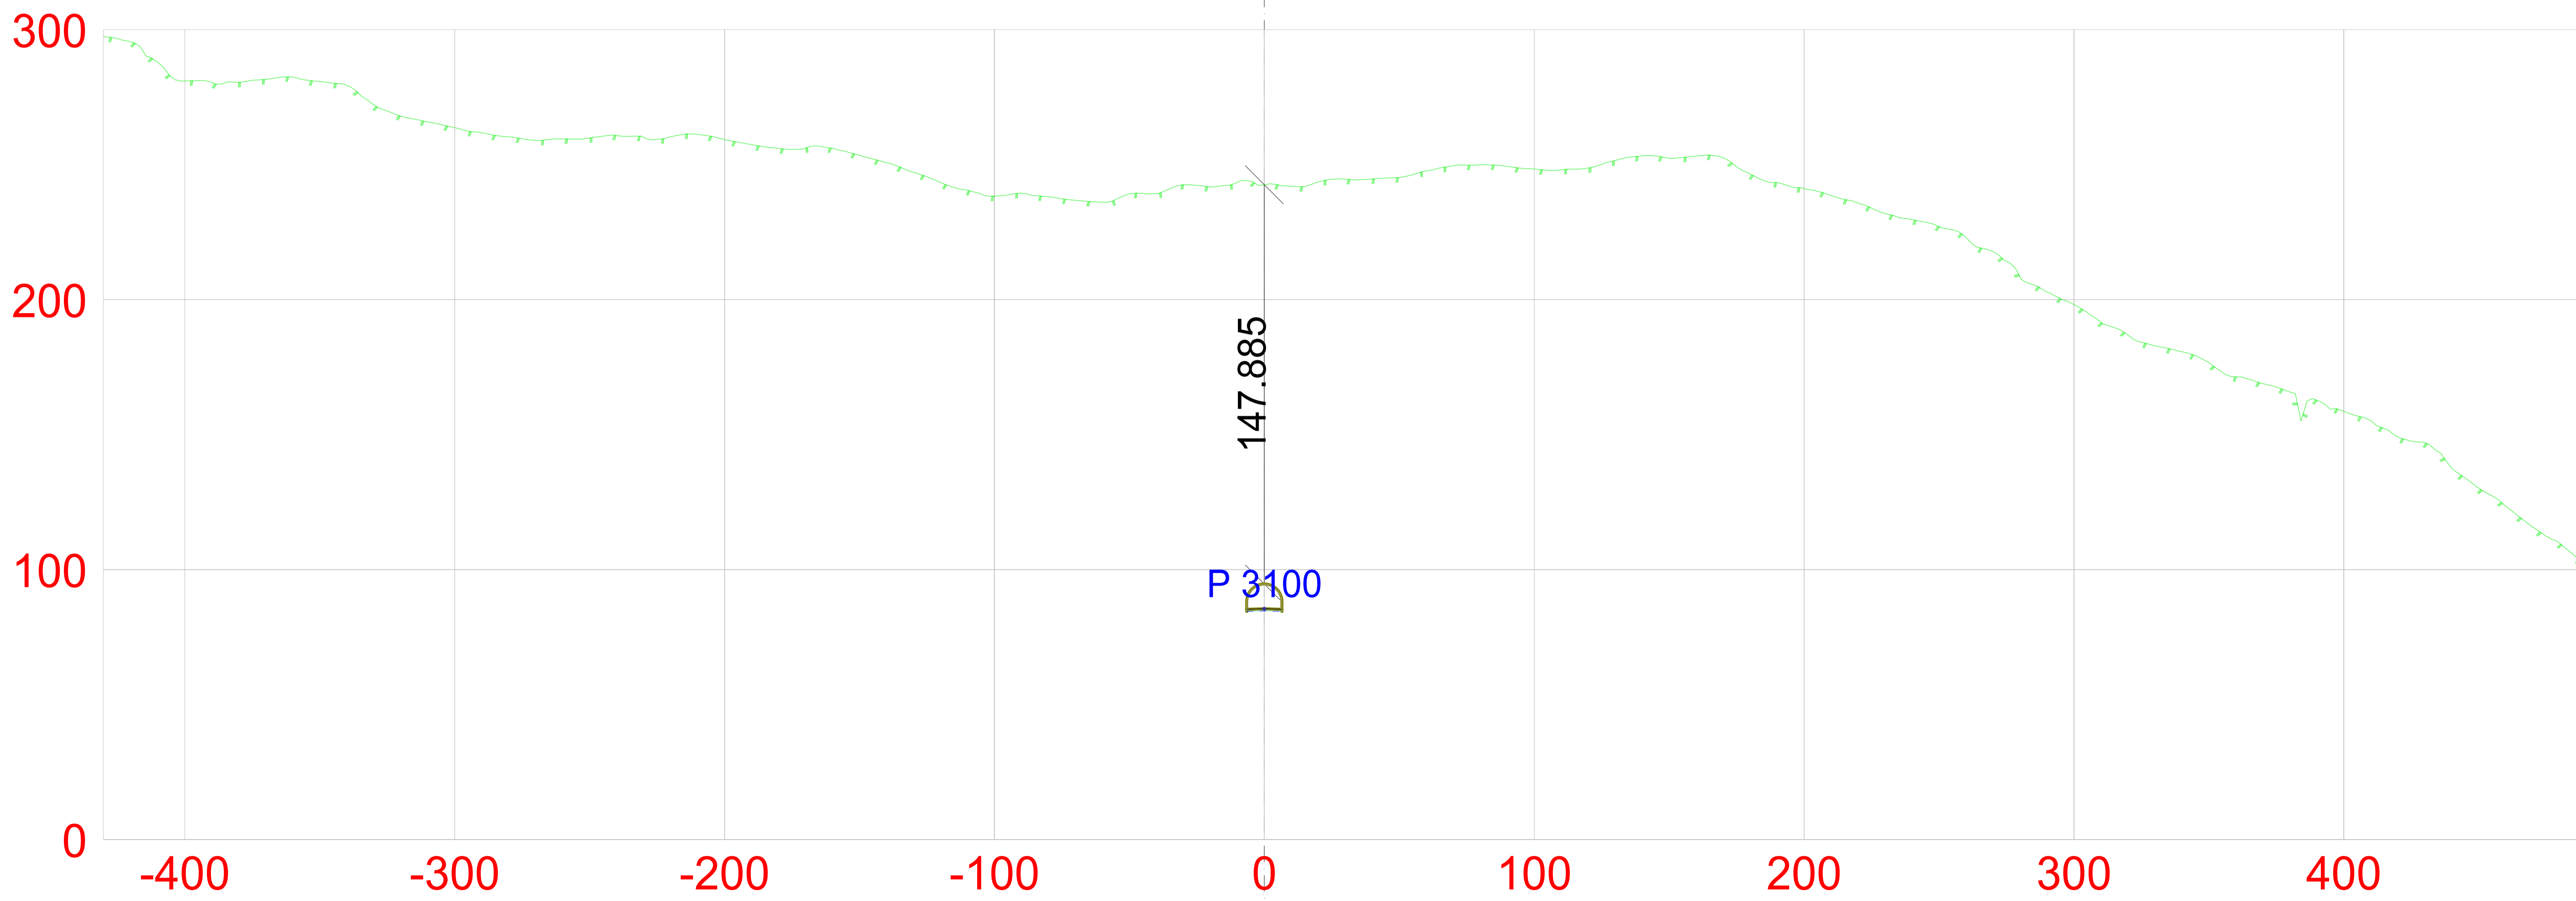


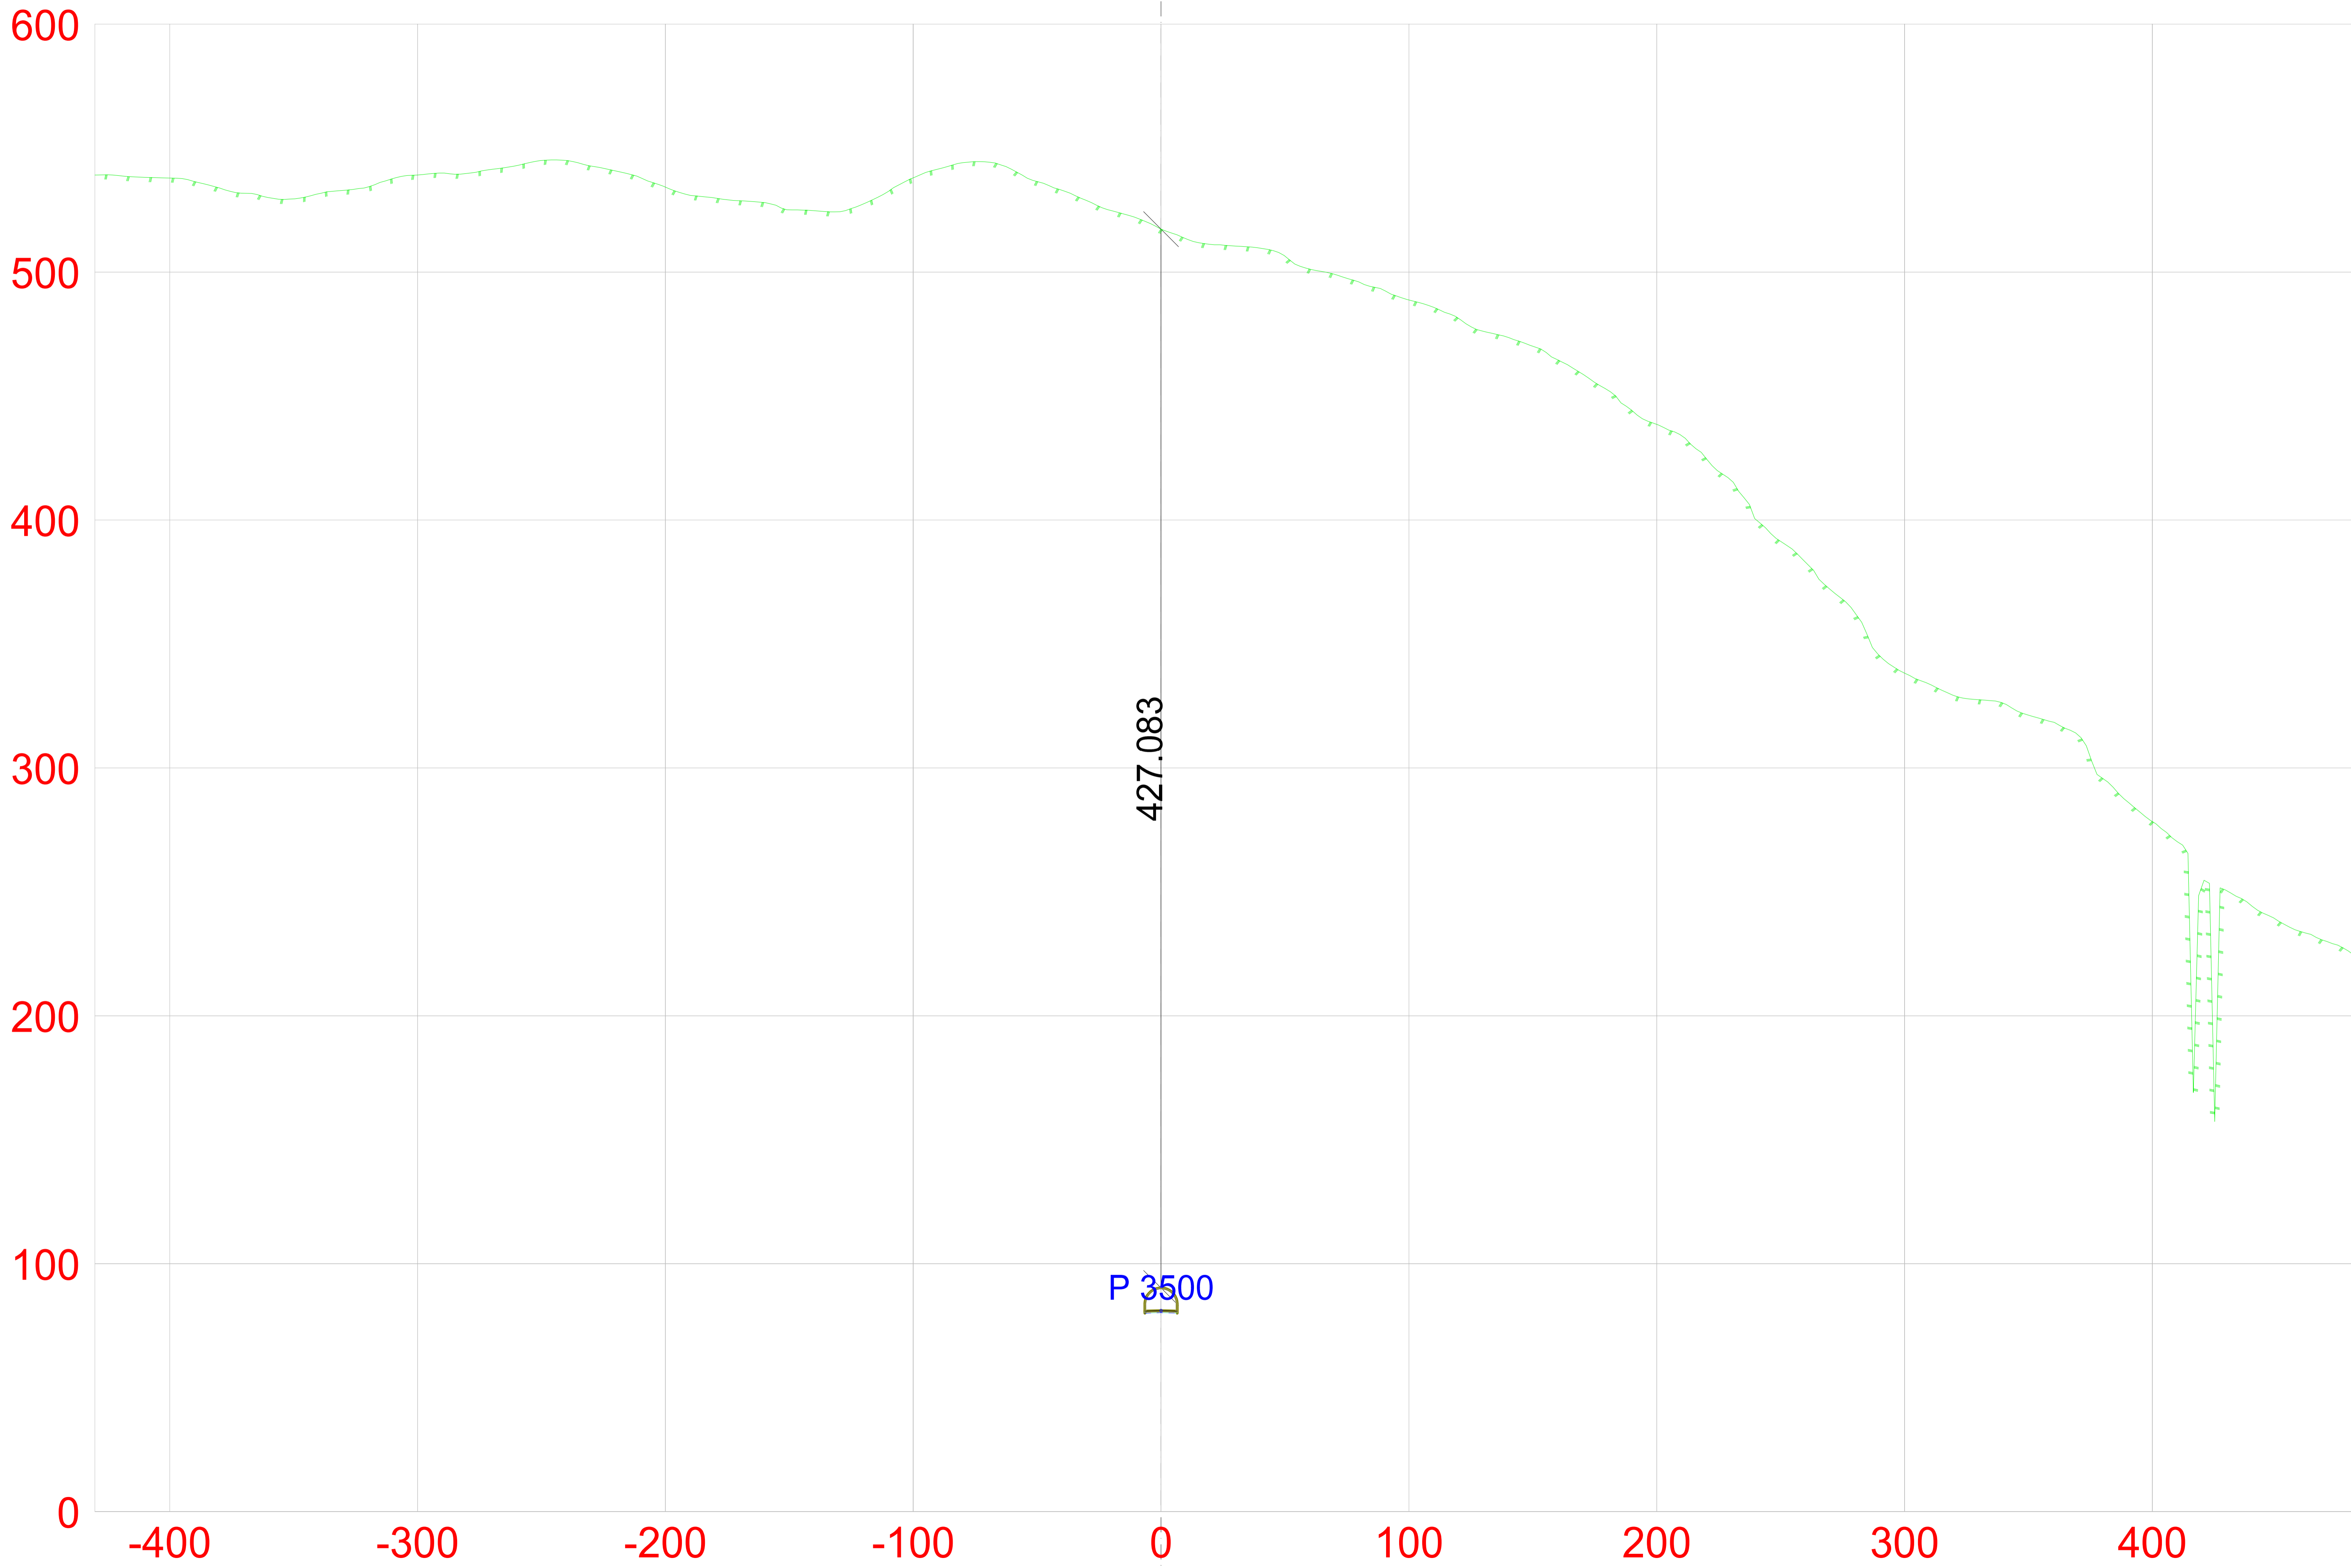


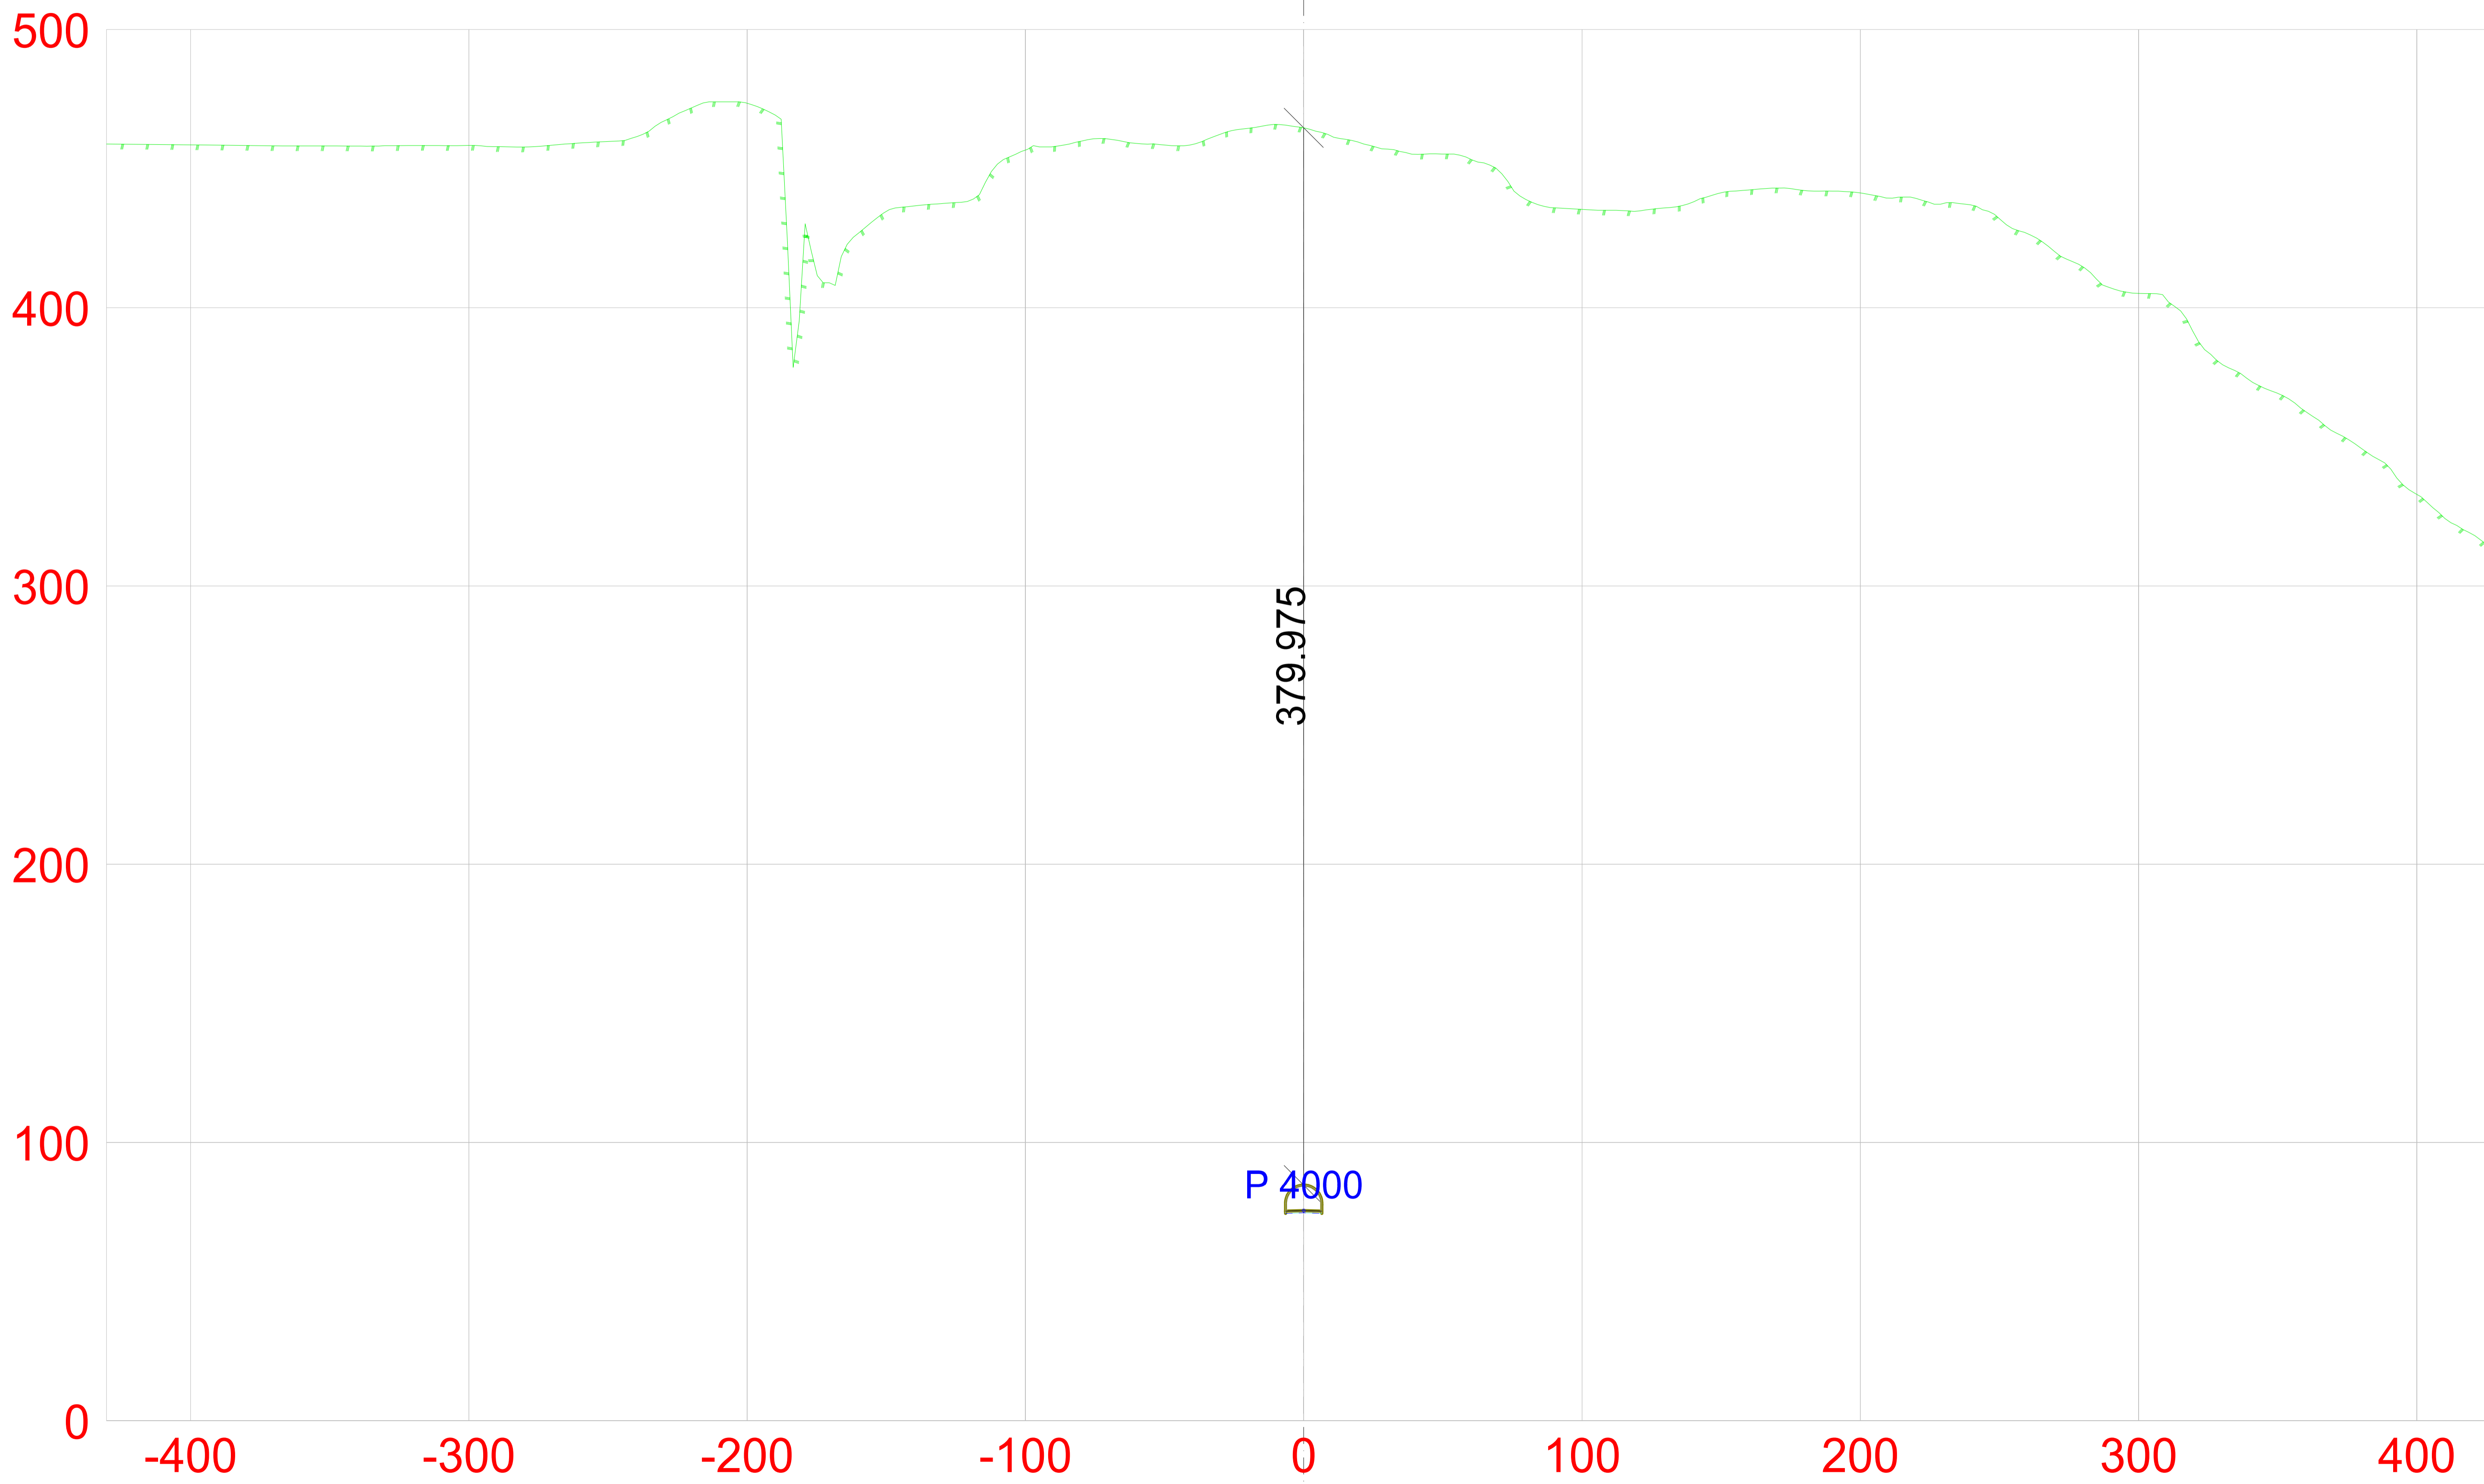


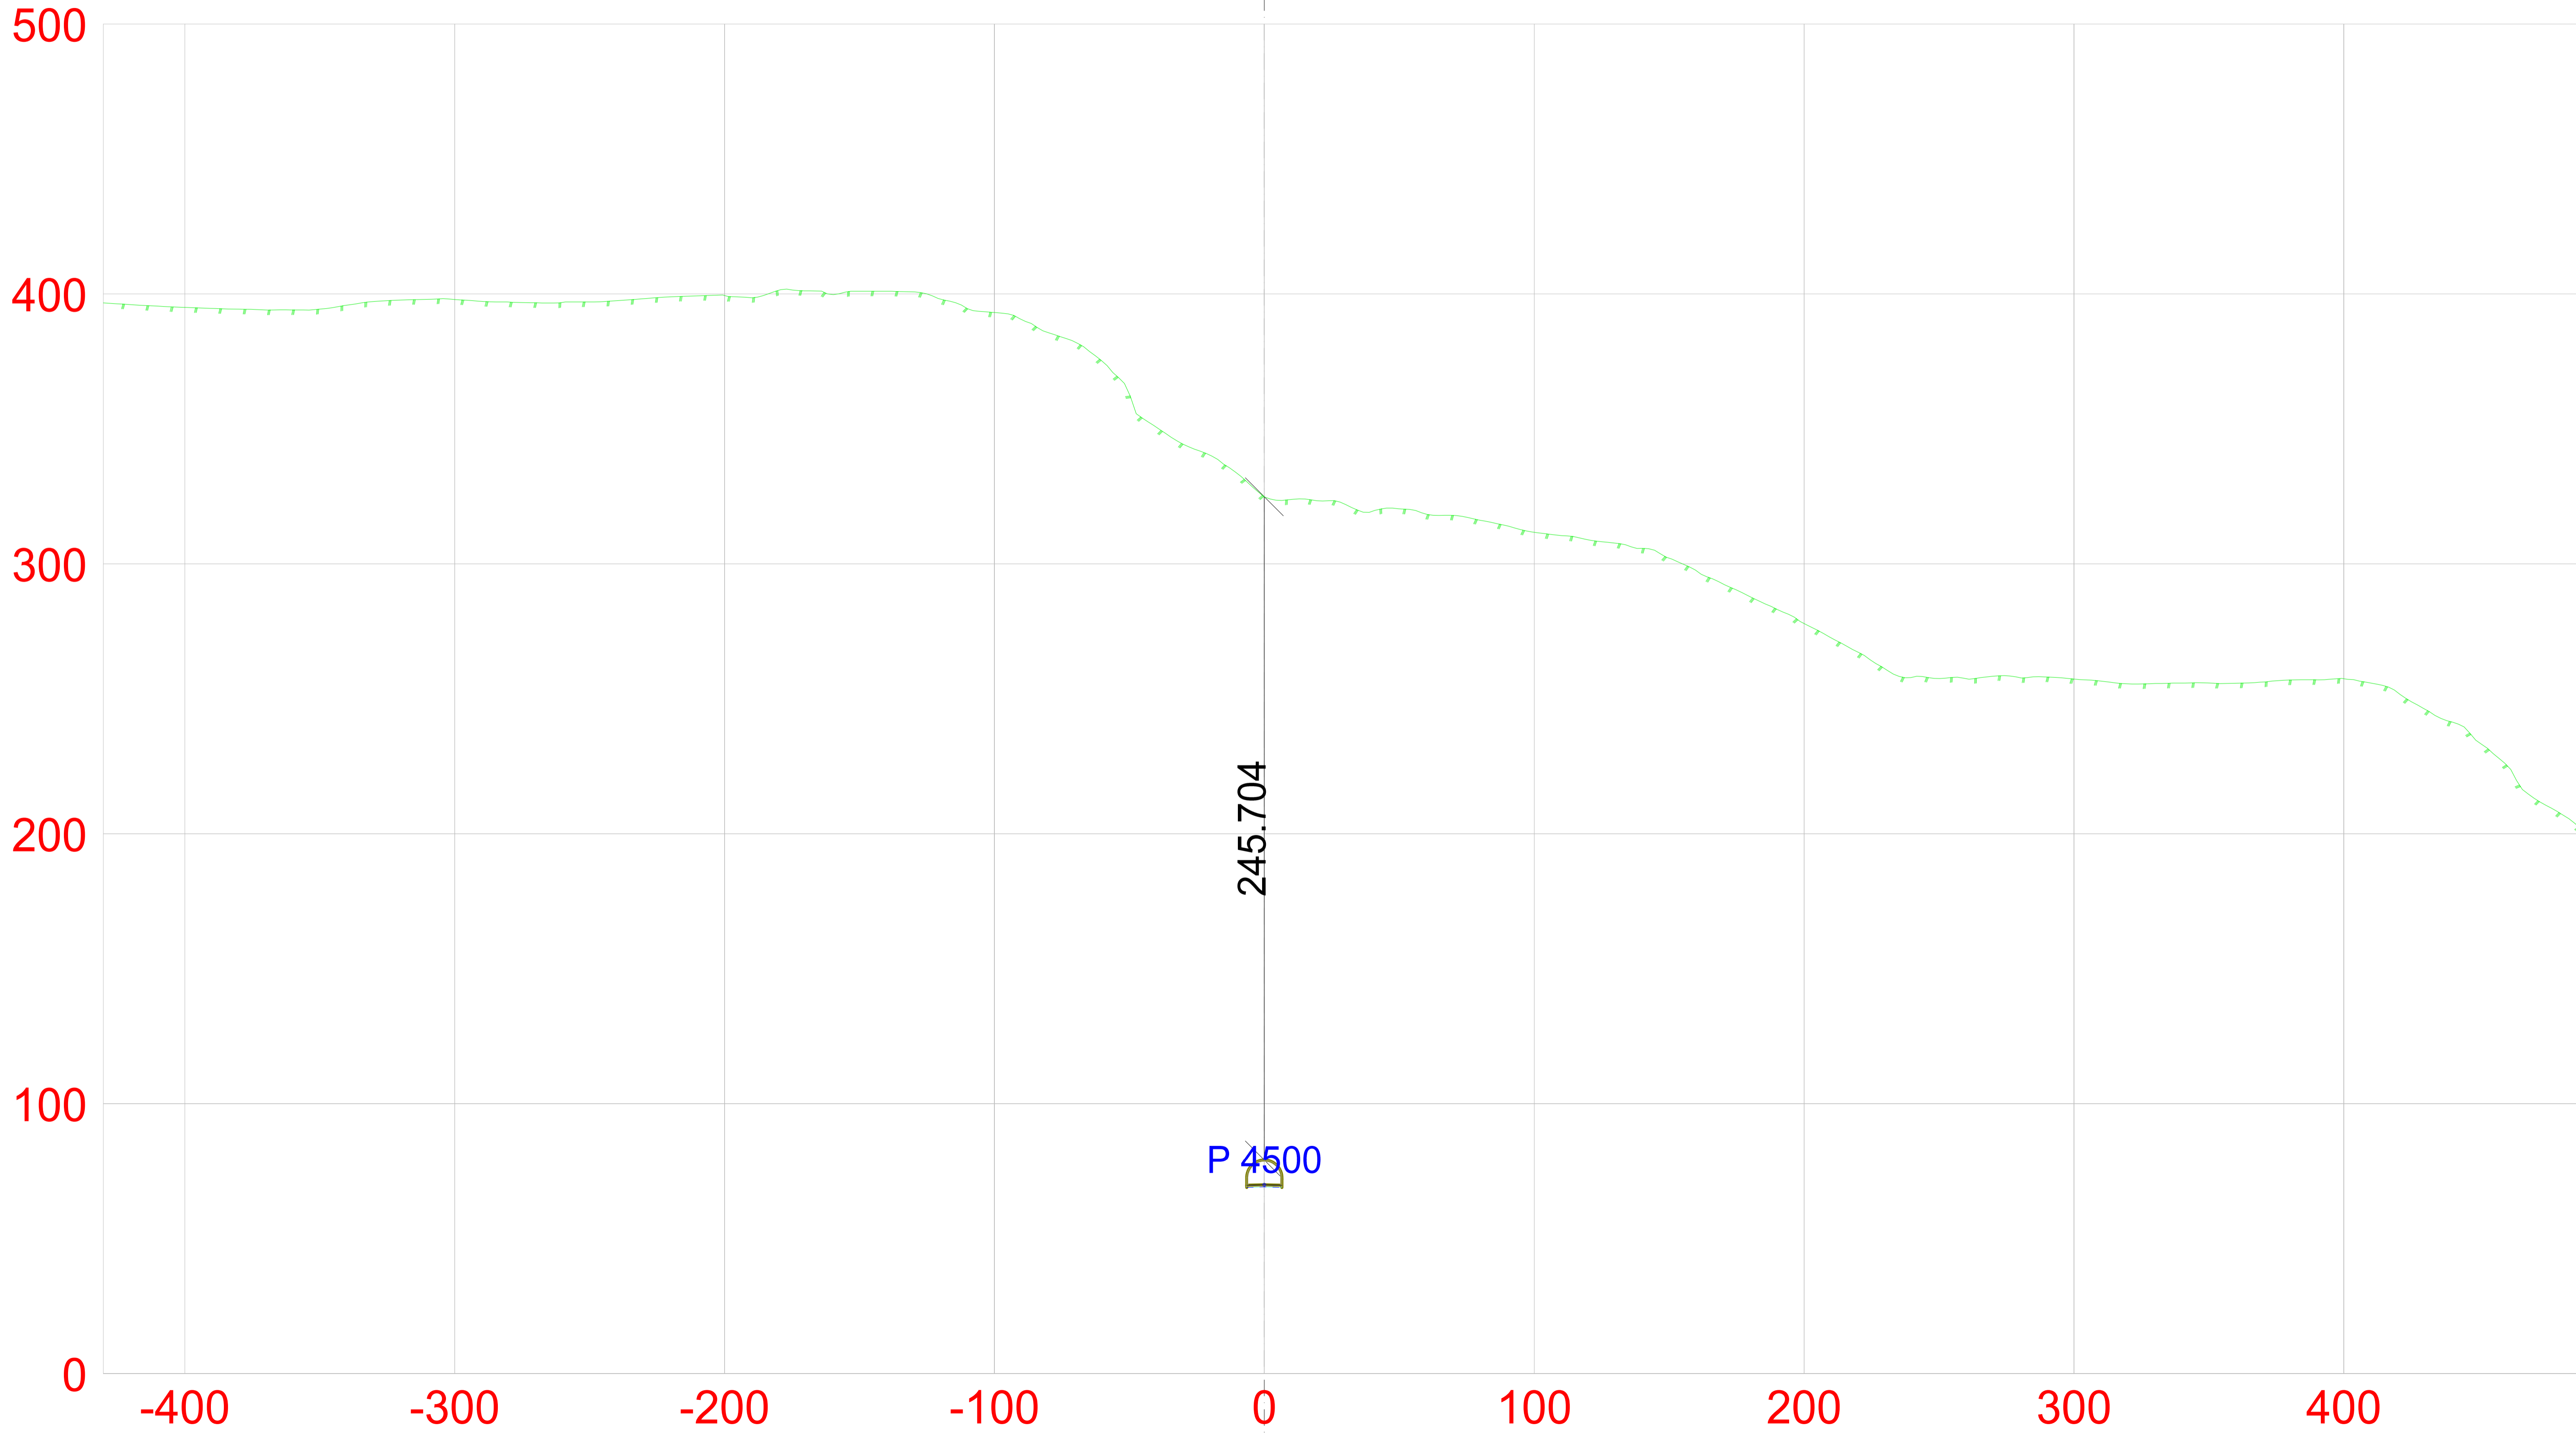




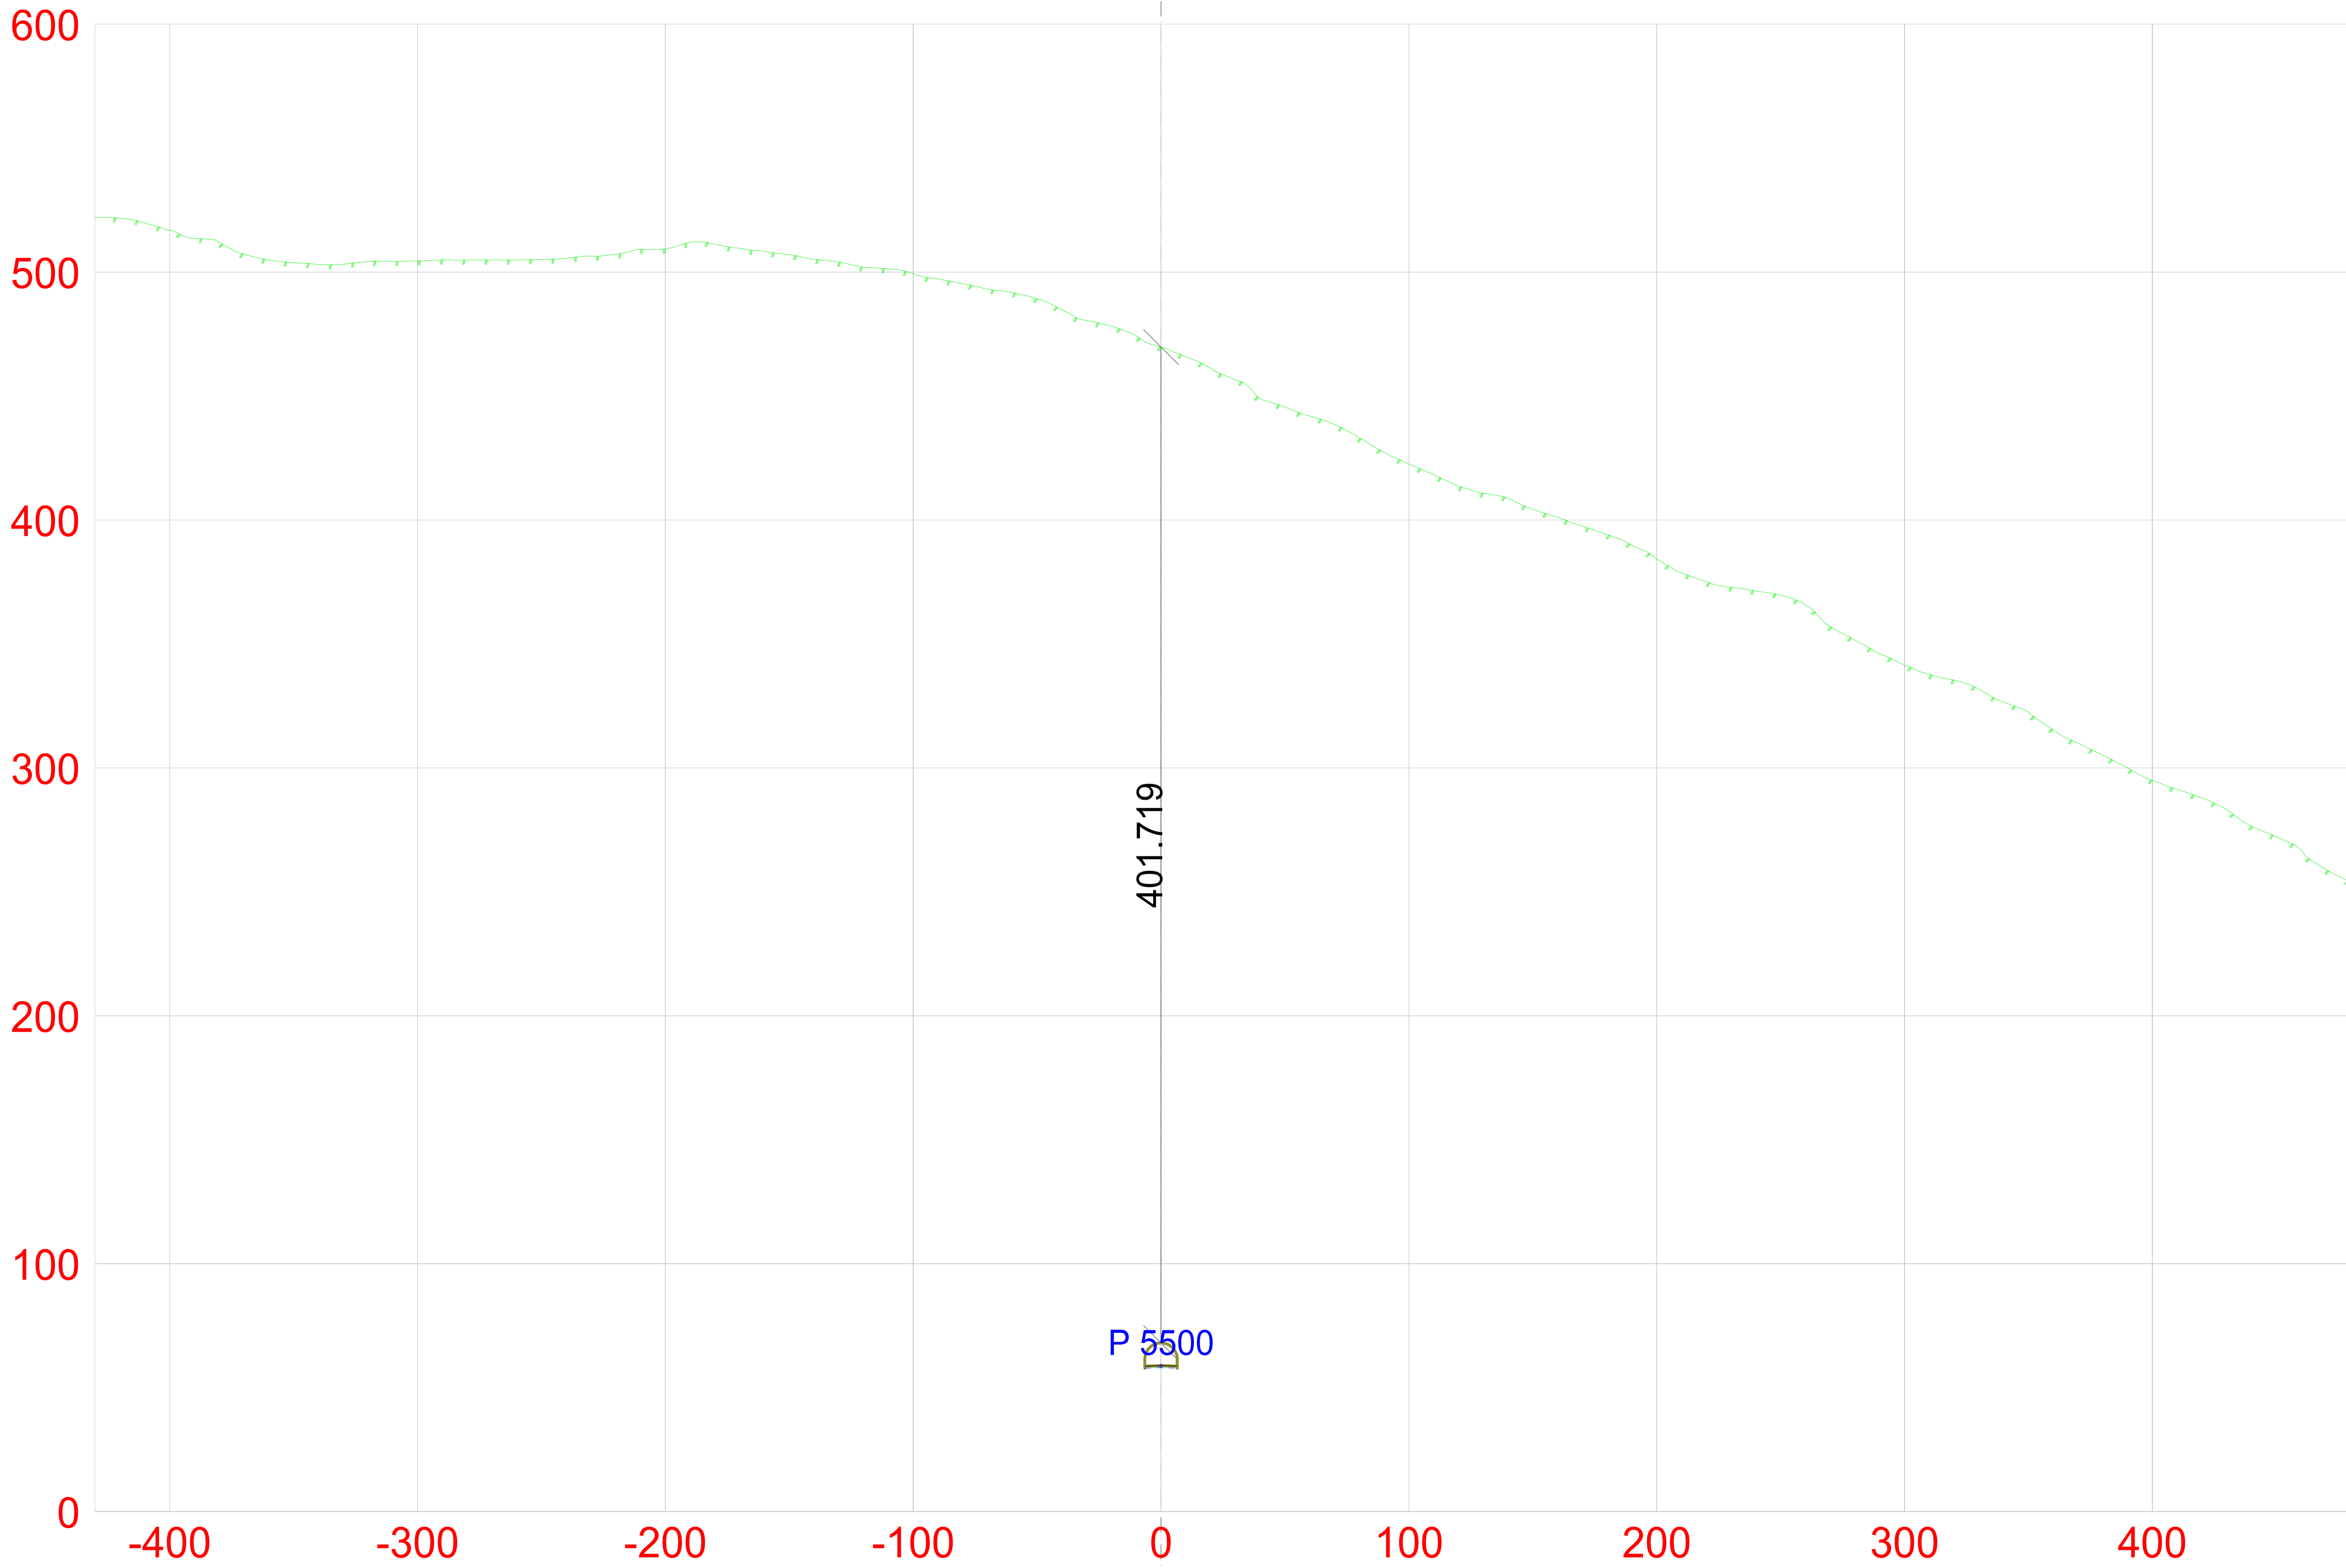

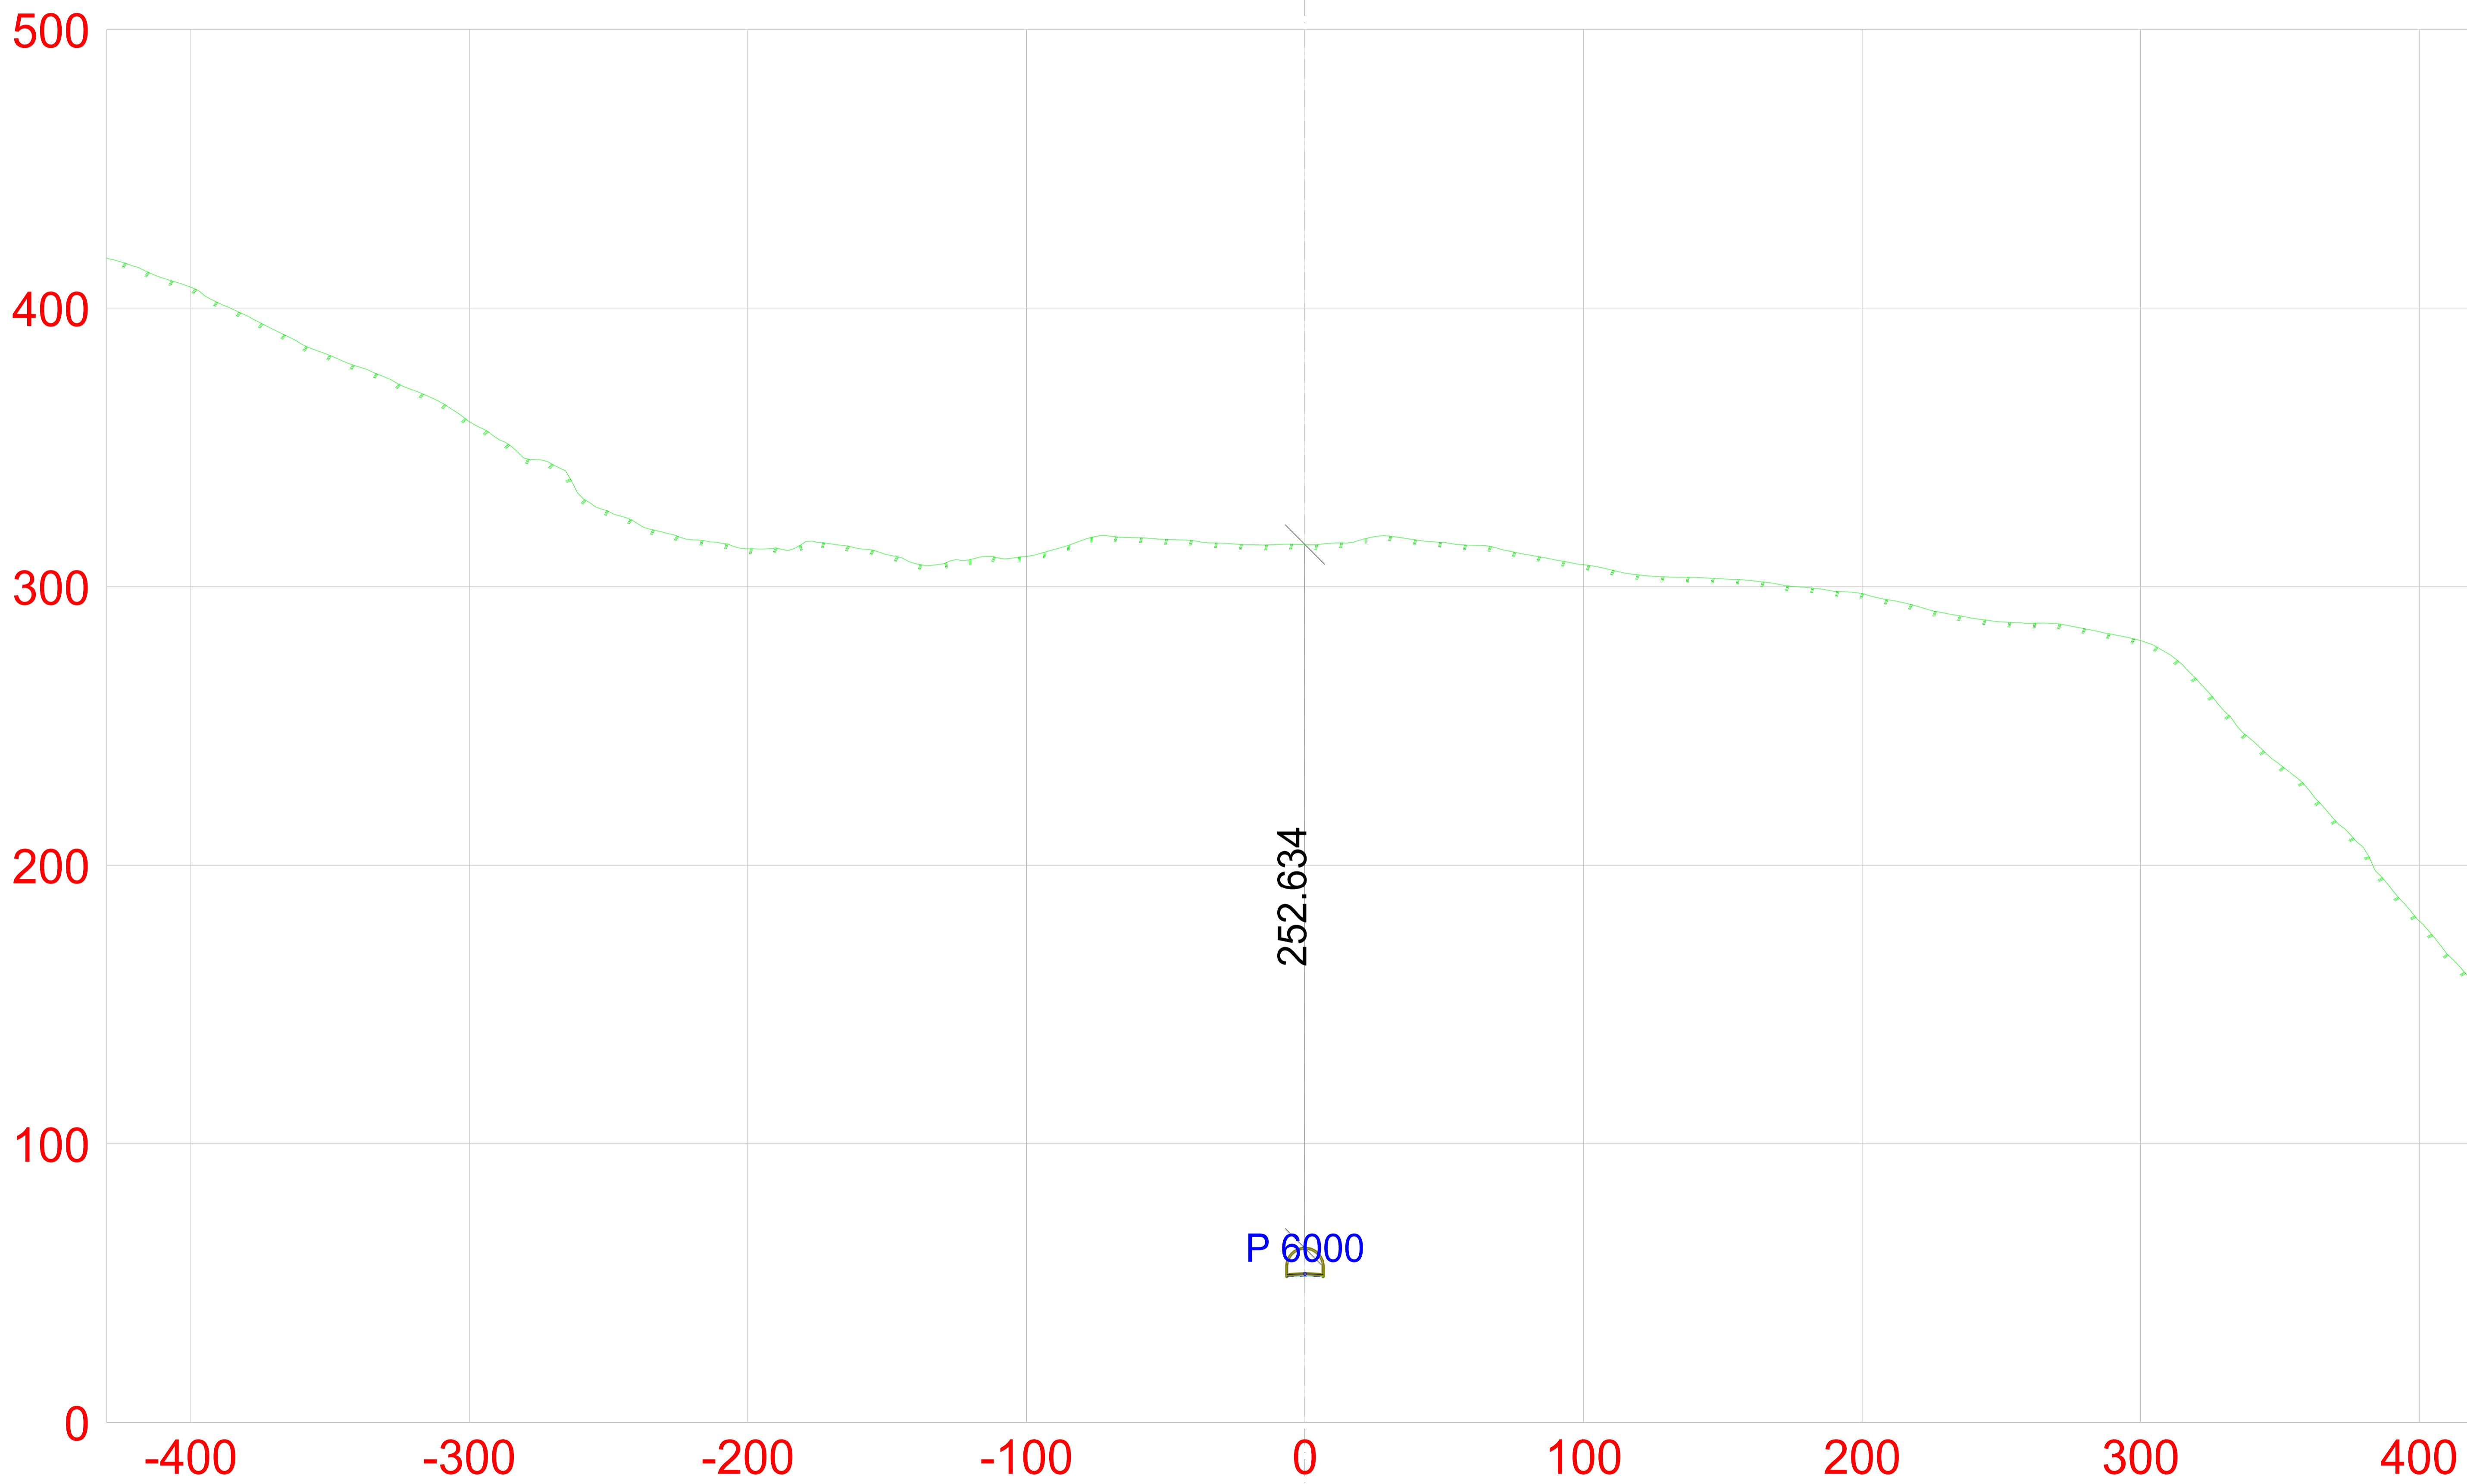

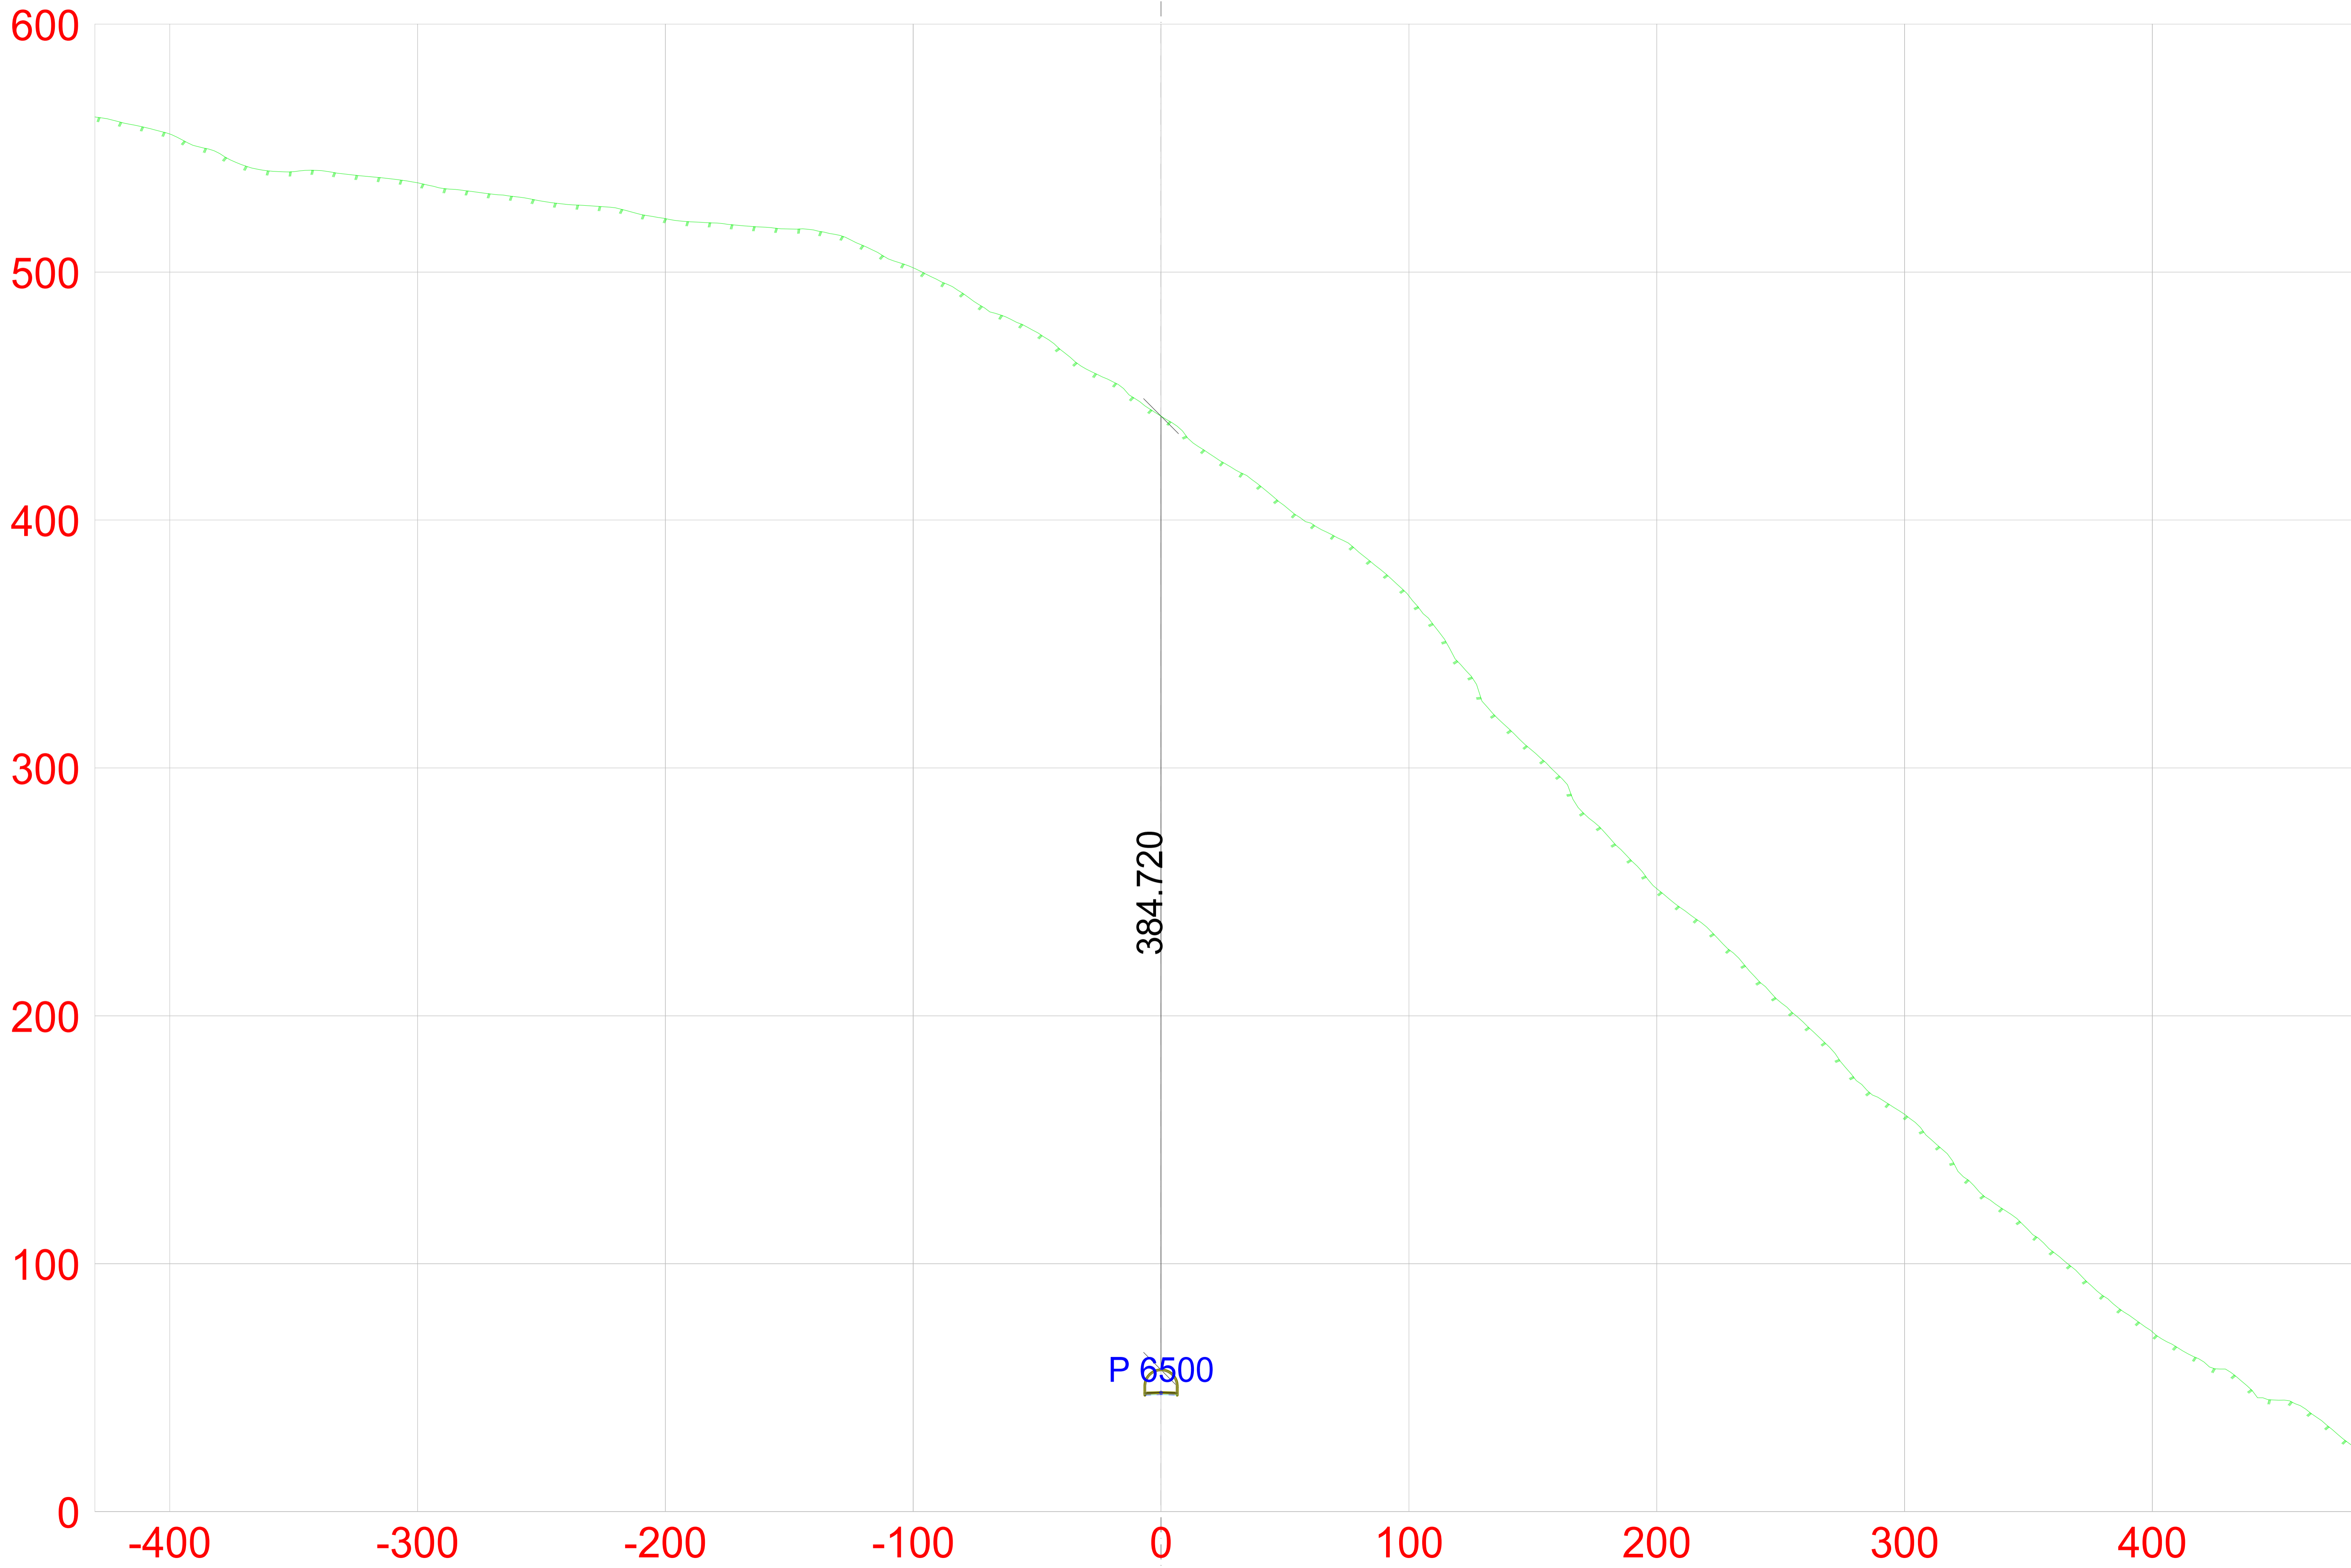

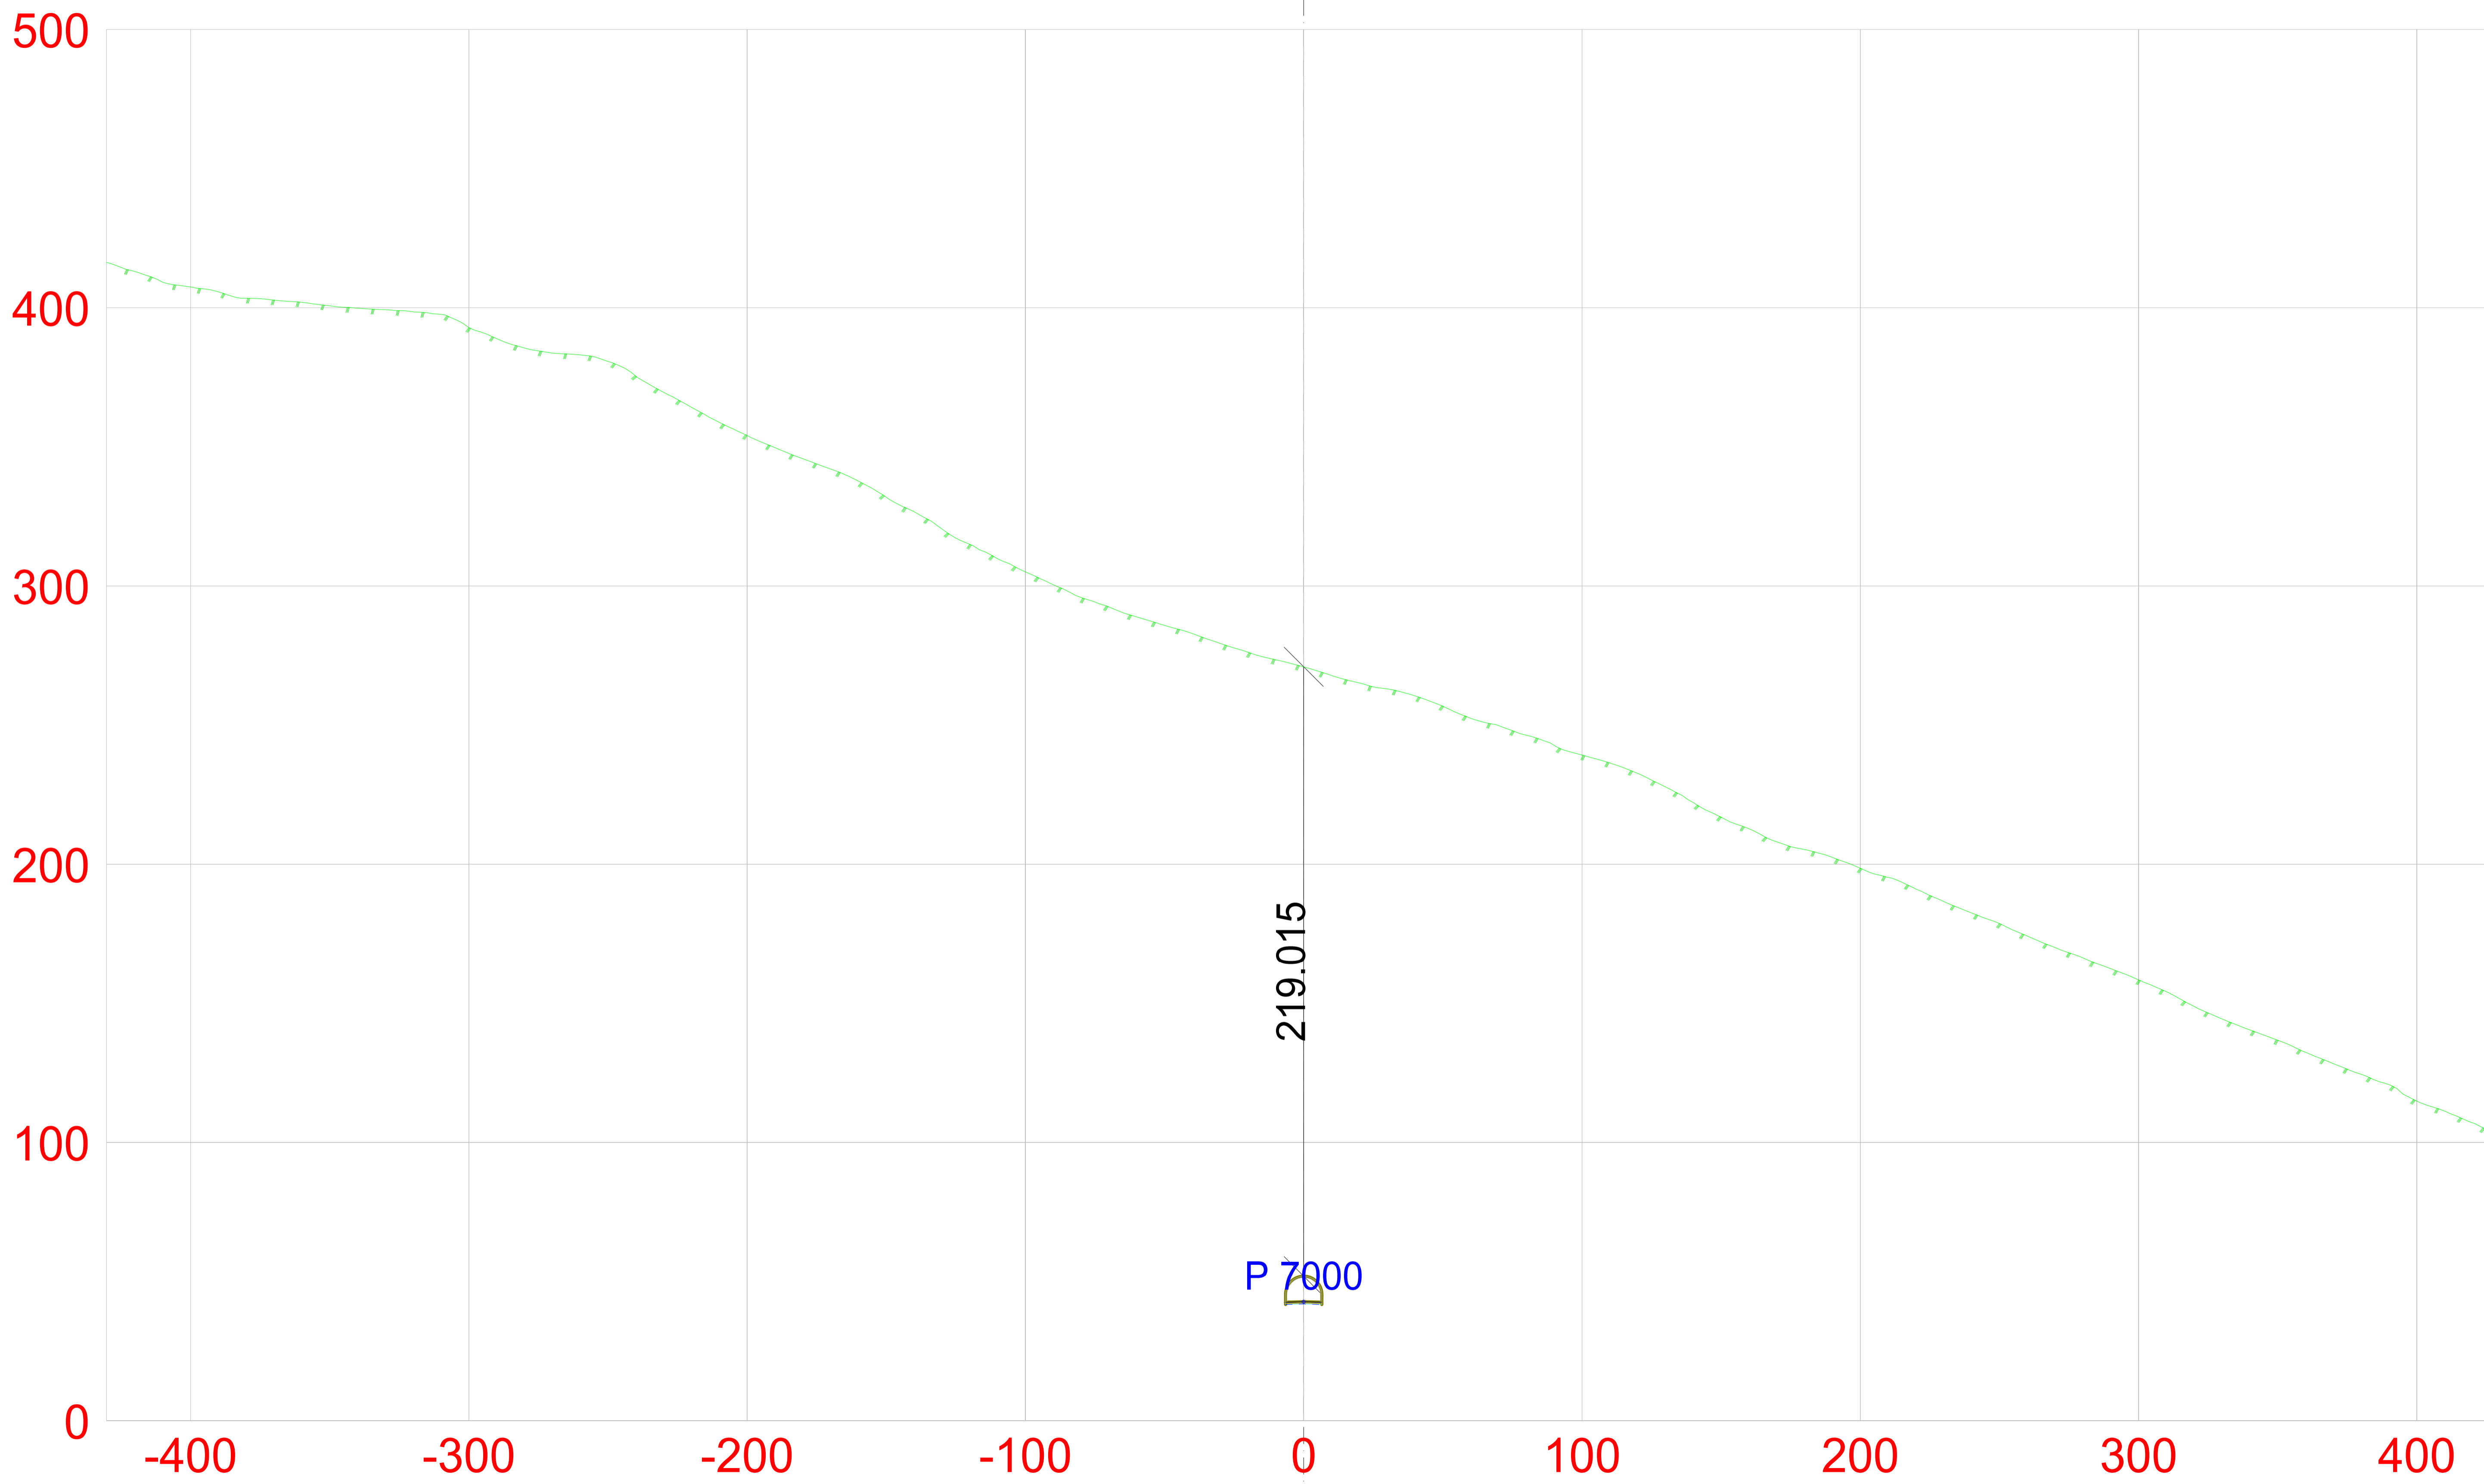

219.015
P 7000

