


PROFIL NR.	0.00	7.46	23.88	50	75	100	112.18	125	130.54	150	175	200	225	250	275	300	305.74	324.20
HOR. KURV.				R=75		R=85		A=40				R=150		R=250		R=150		
BREDDUTV.																		
TVERRFALL (1%=2mm)	2.0%	0.5%	3.0%															
OVERBYGN.T.																		

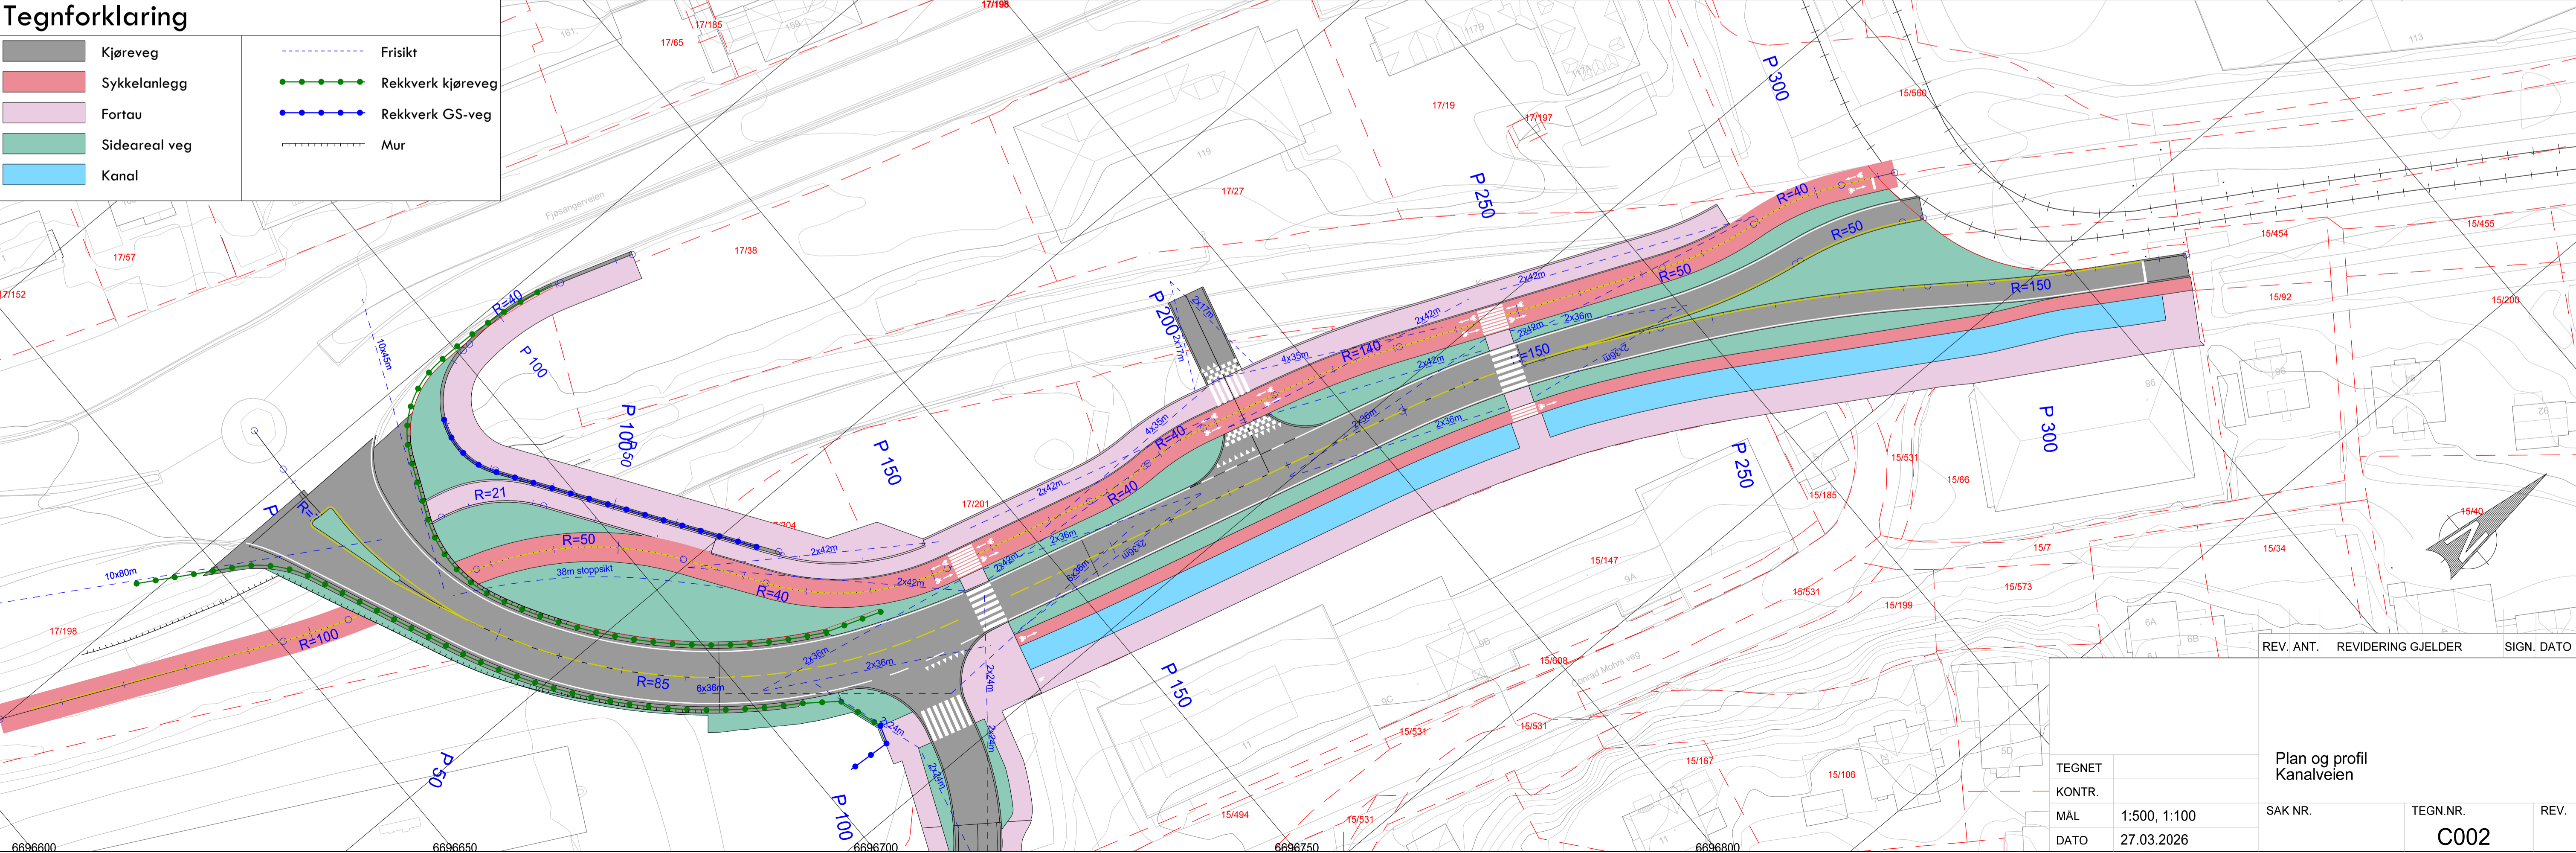

TEGNET		Plan og profil		
KONTR.		Kanalveien		
MAL	1:500, 1:100	SAK NR.	TEGN.NR.	REV.
DATO	27.03.2026		C002	