



1:500 Terrengsnitt A

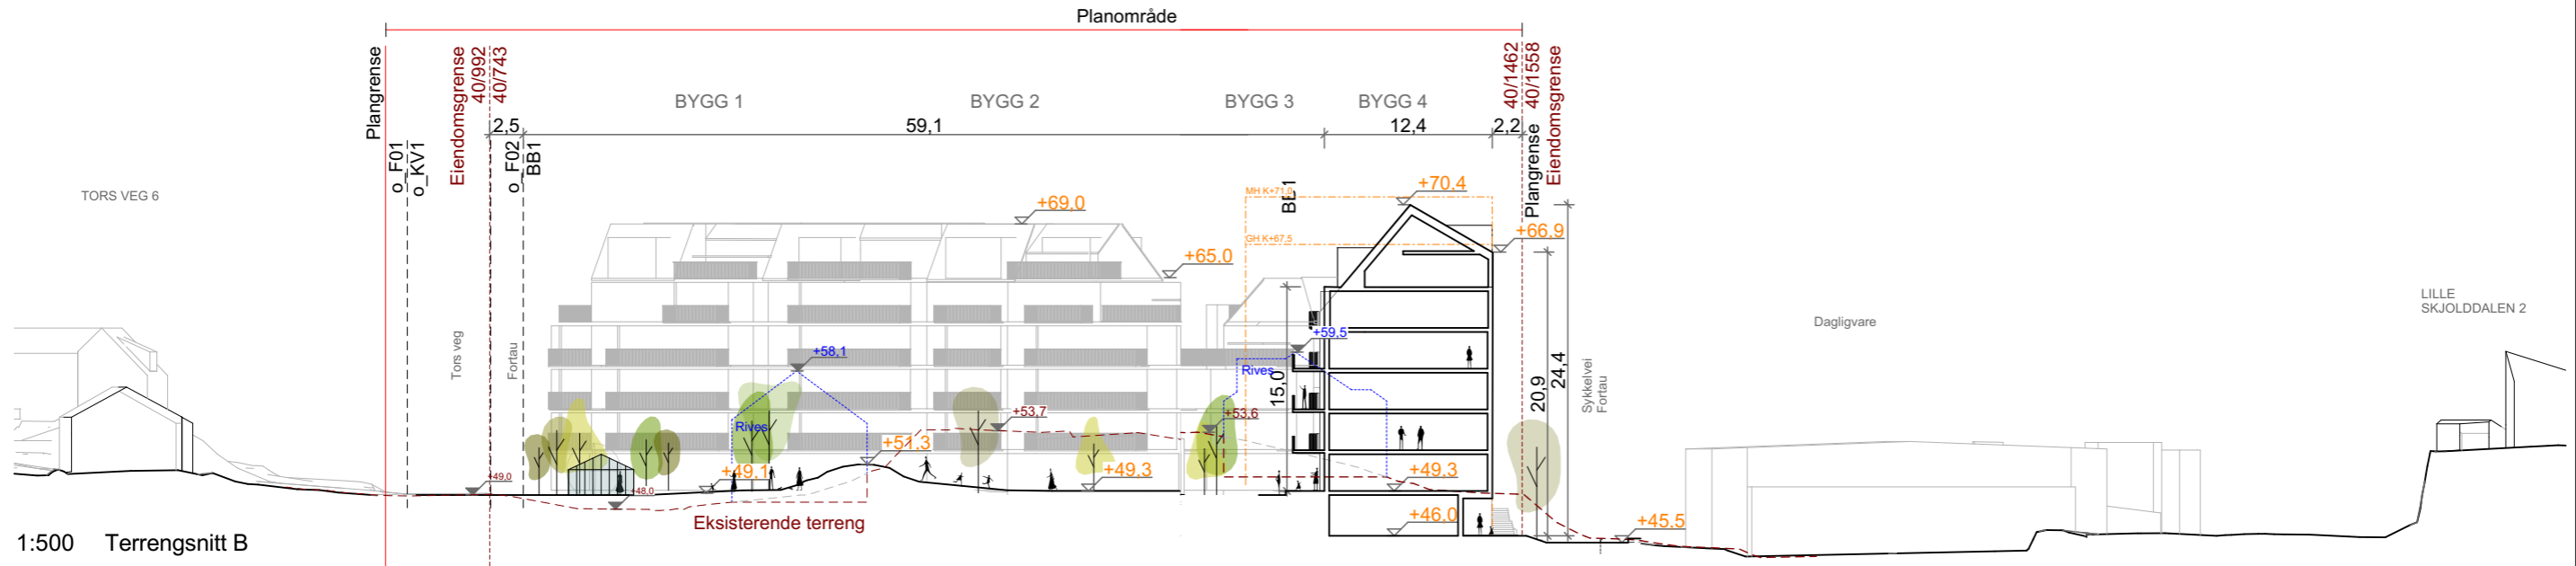

1:500 Terrengsnitt B

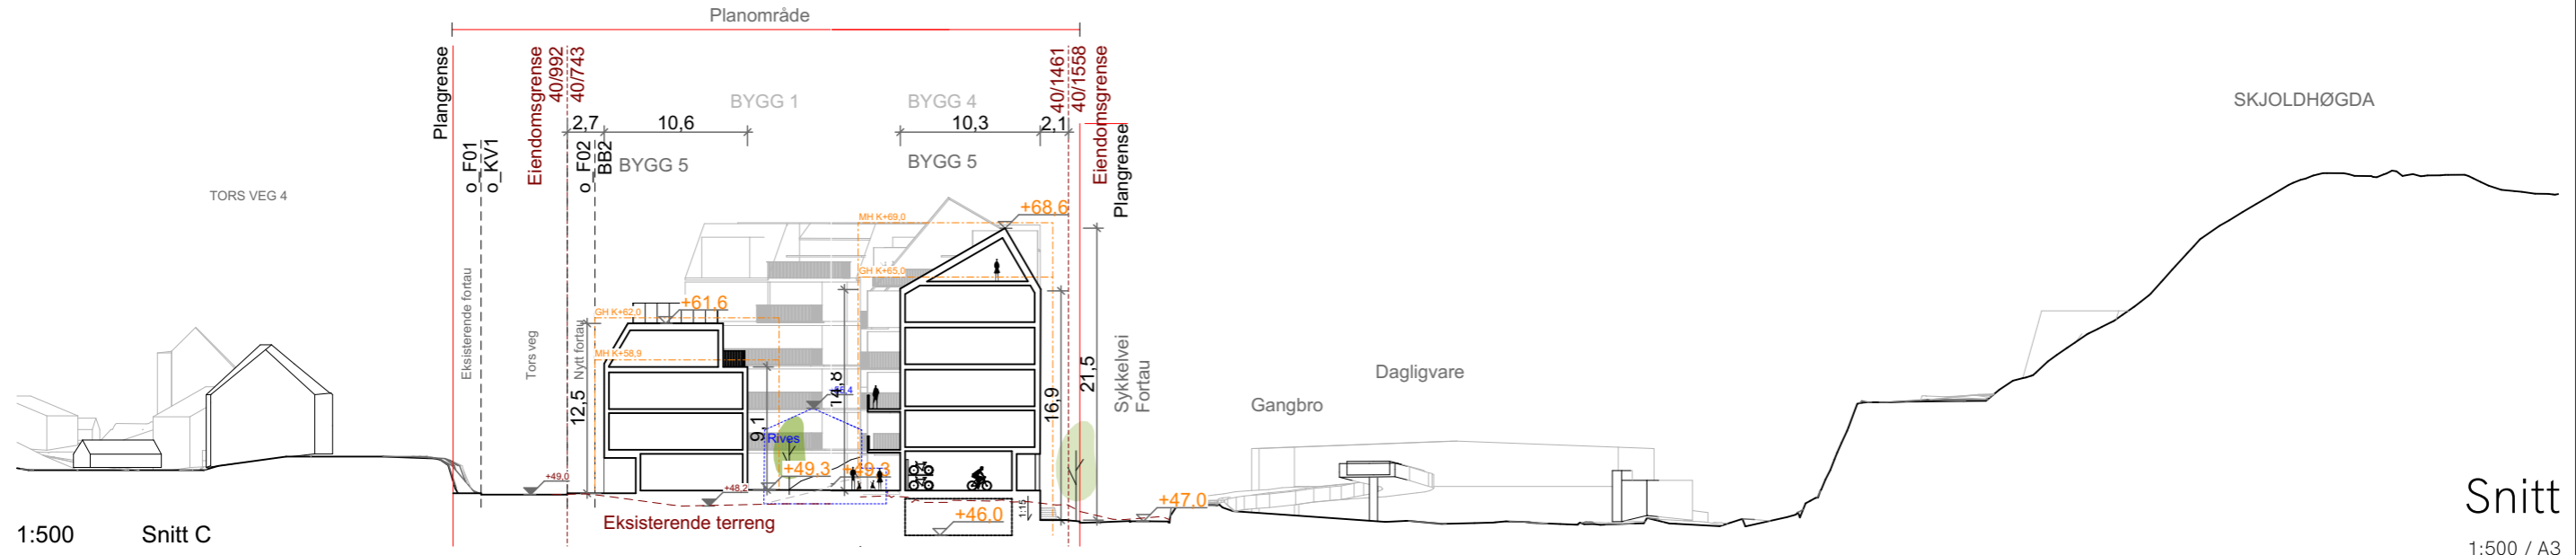

1:500 Snitt C