



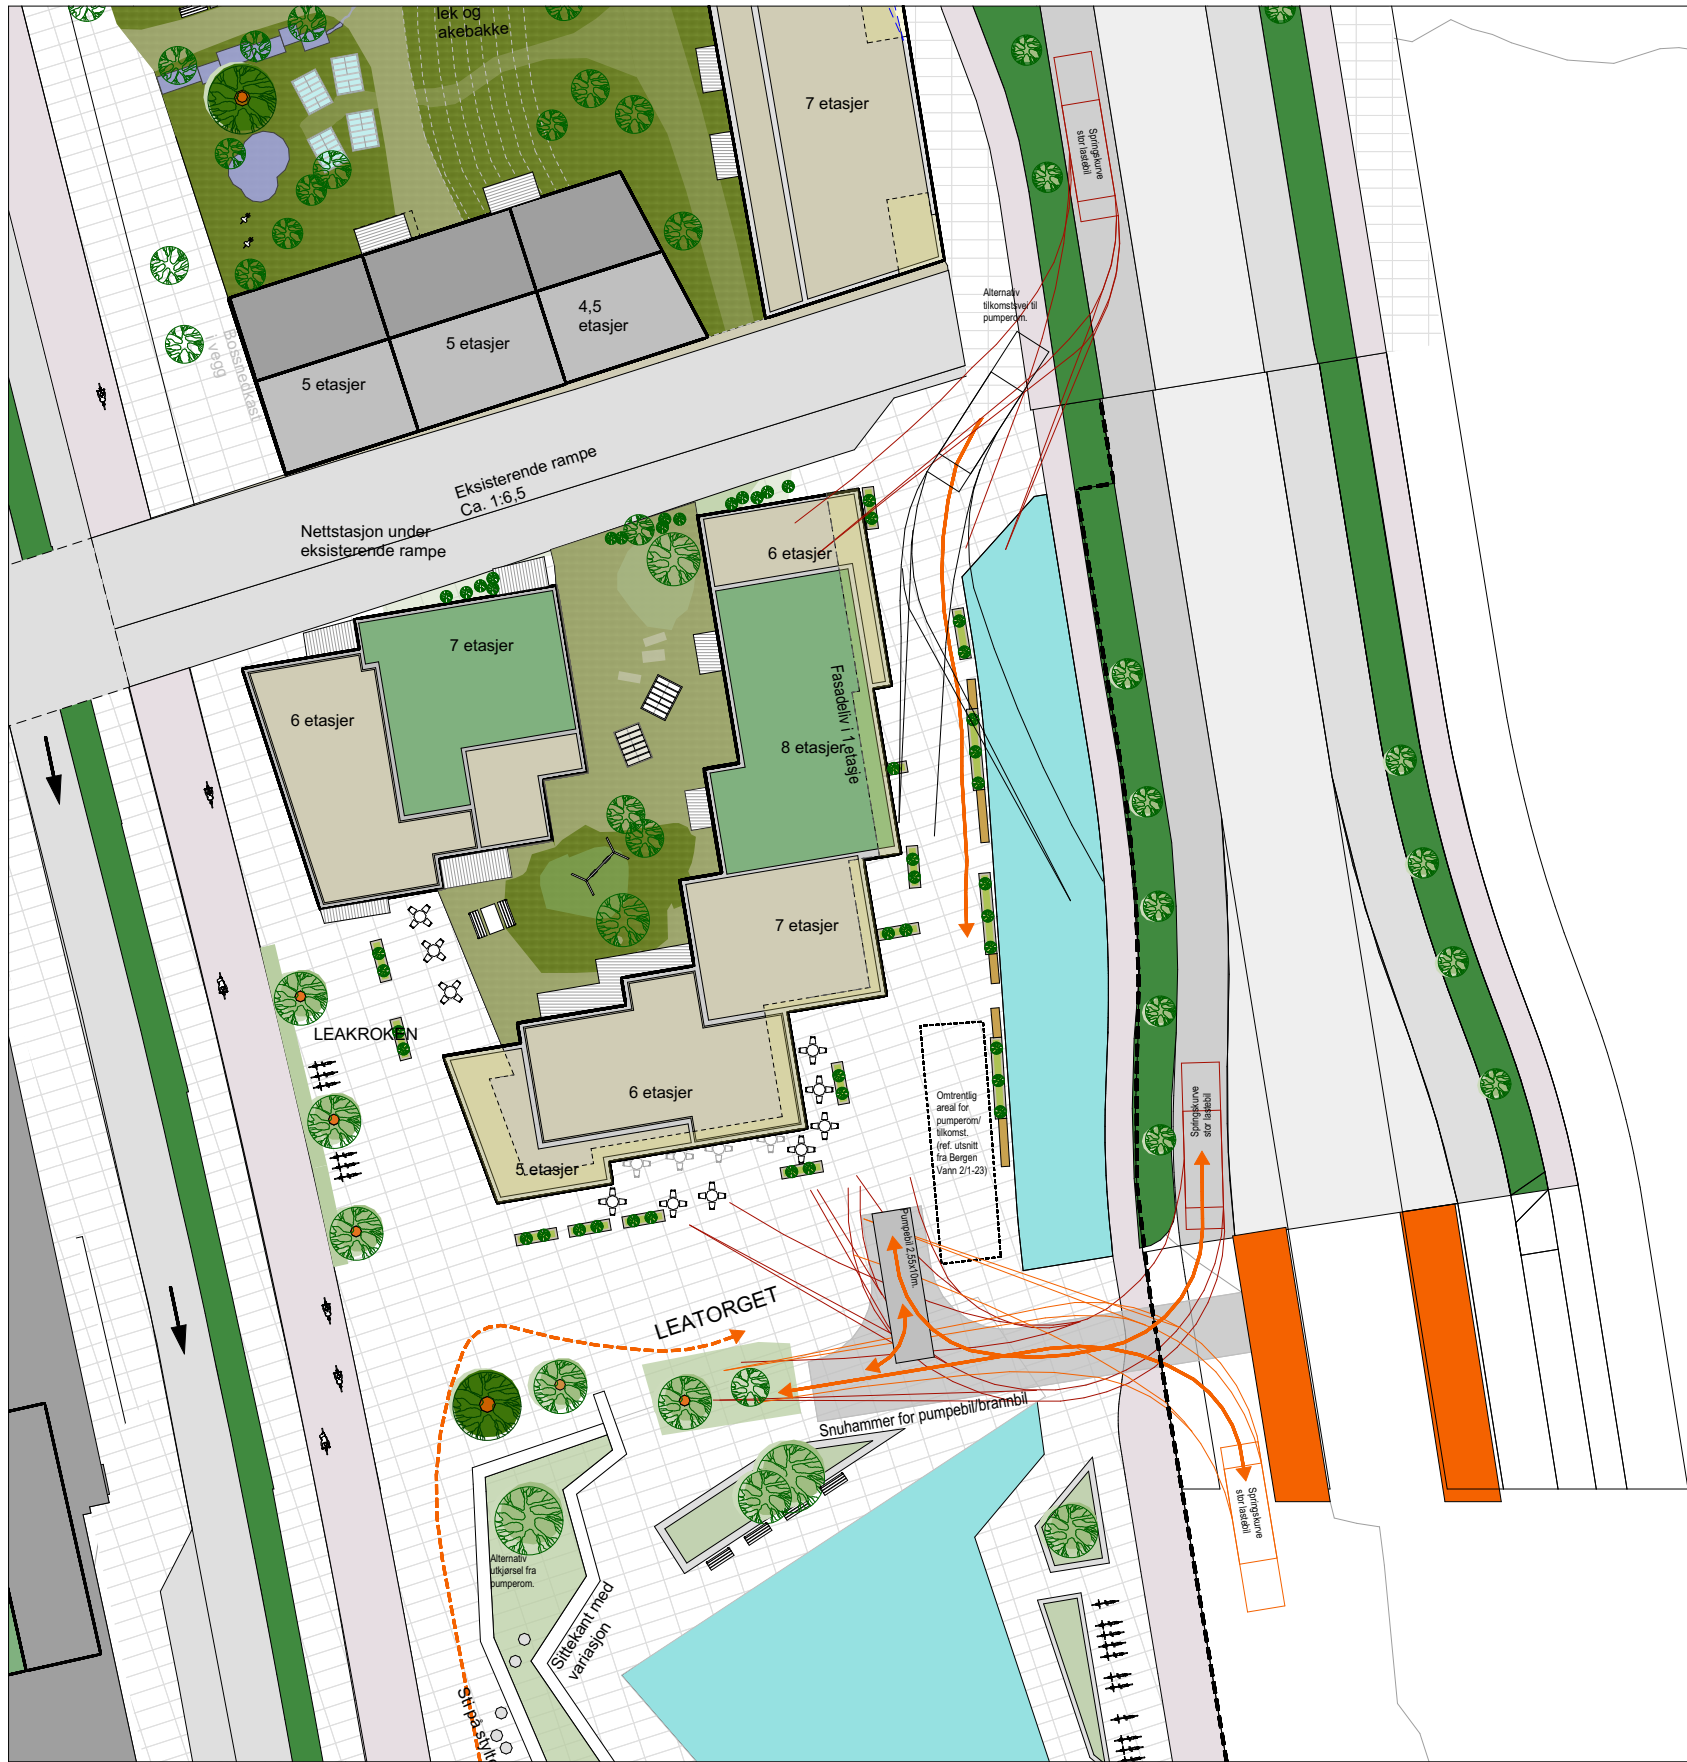

1:500

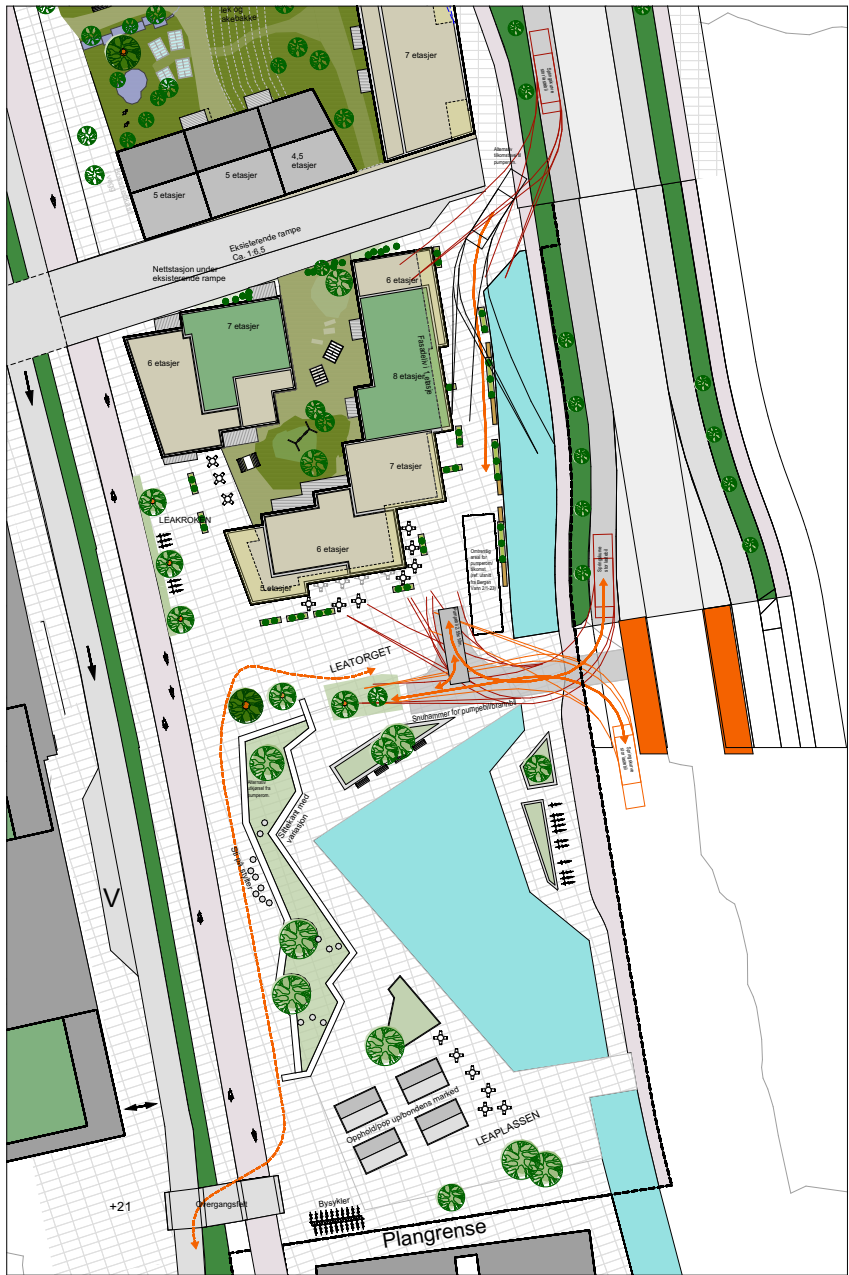

1:1000